


FINAL SURVEY	SURVEYED	BY	DATE
NOTE BOOK	PLOTTED		
NO.	TEMP. DATE		
	AREAS CHECKED		

ORIGINAL SURVEY	SURVEYED	BY	DATE
NOTE BOOK	PLOTTED		
NO.	TEMP. DATE		
	AREAS CHECKED		

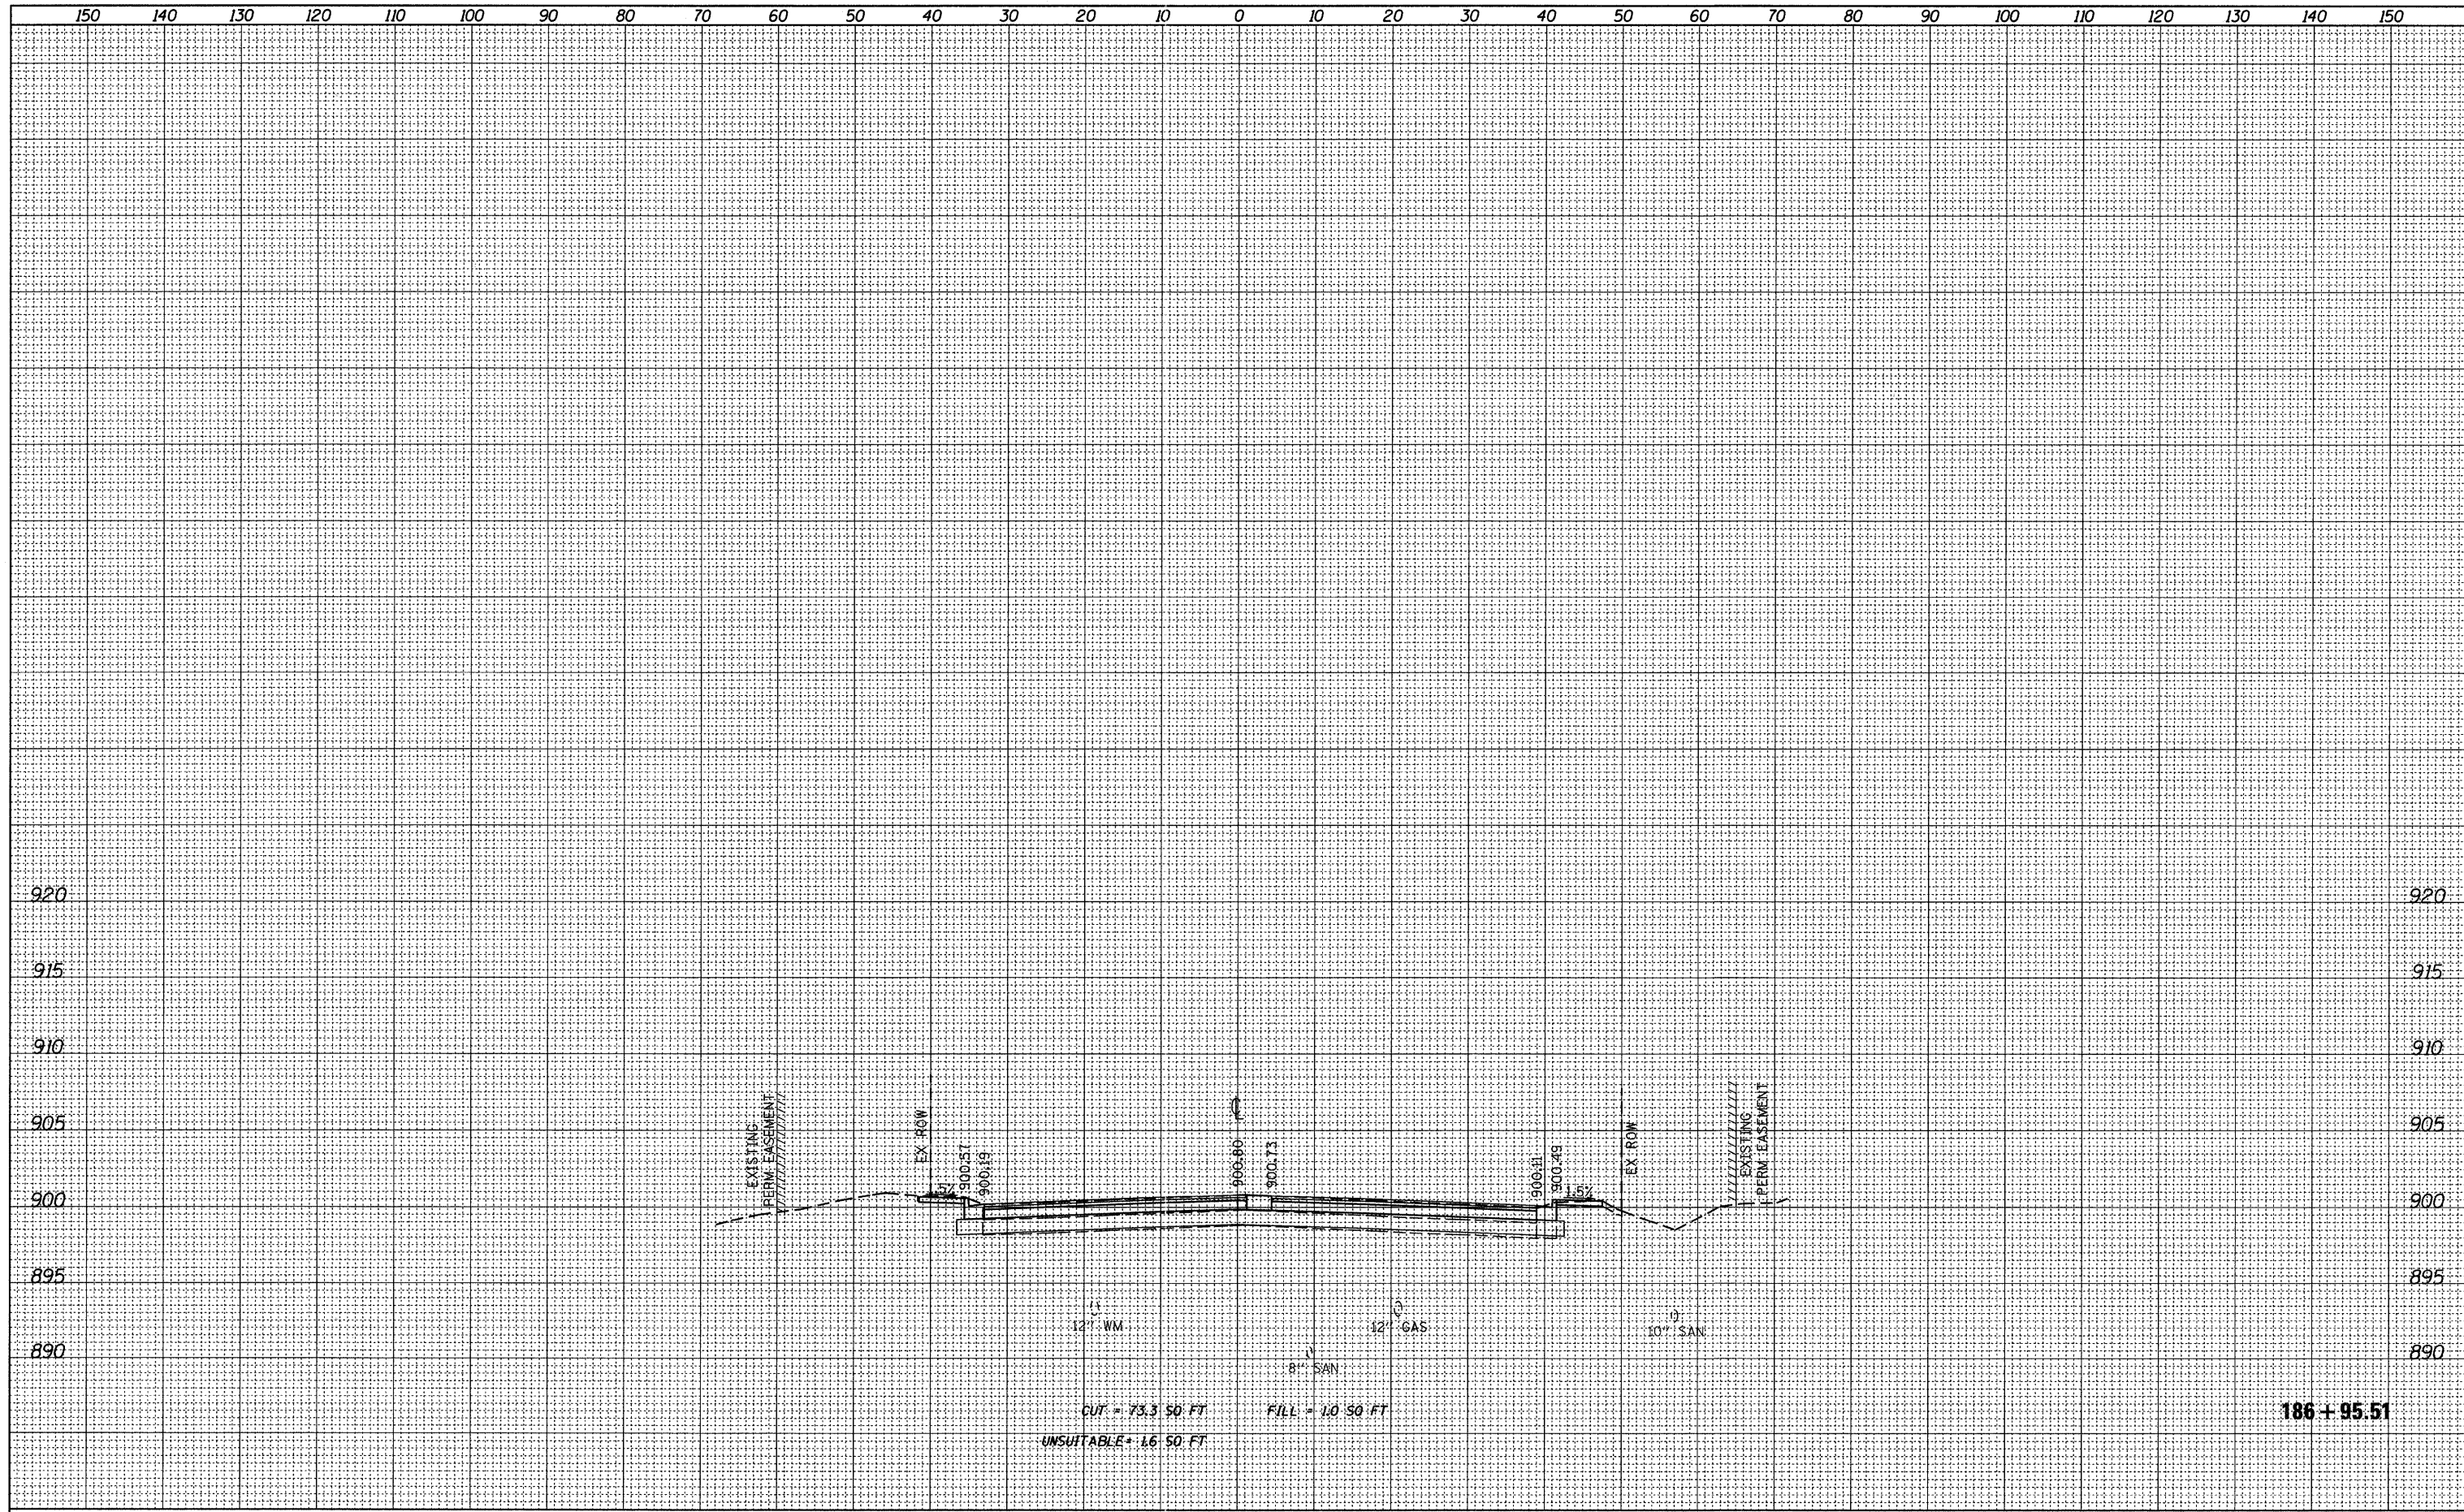

FILE NAME =	USER NAME = cesario	DESIGNED <i>BPD</i>	REVISED -	STATE OF ILLINOIS DEPARTMENT OF TRANSPORTATION	PINGREE ROAD CROSS SECTIONS 1"=10' HORIZ. SCALE: 1"=5' VERT. SHEET NO. 75 OF 92 SHEETS STA. 186+95.51 TO STA. 186+95.51	F.A.U. RTE.	SECTION	COUNTY	TOTAL SHEETS	SHEET NO.
F:\396-064 Pingree Road\CADD_Sheets\1dot Format\0163519_Pingree.dgn	PLOT SCALE = 10.0005' / IN.	DRAWN <i>JPS</i>	REVISED -			126	95-00090-01-FP	MCHENRY	92	75
PLOT DATE = 9/14/2011	DATE <i>08-29-2011</i>	CHECKED <i>BPD</i>	REVISED -			CONTRACT NO. 63519				
		REVISIED -				ILLINOIS FED. AID PROJECT				