


FINAL SURVEY	DATE
PLOTTED	BY
NOTE BOOK	NO.
AREAS CHECKED	

ORIGINAL SURVEY	DATE
PLOTTED	BY
NOTE BOOK	NO.
AREAS CHECKED	

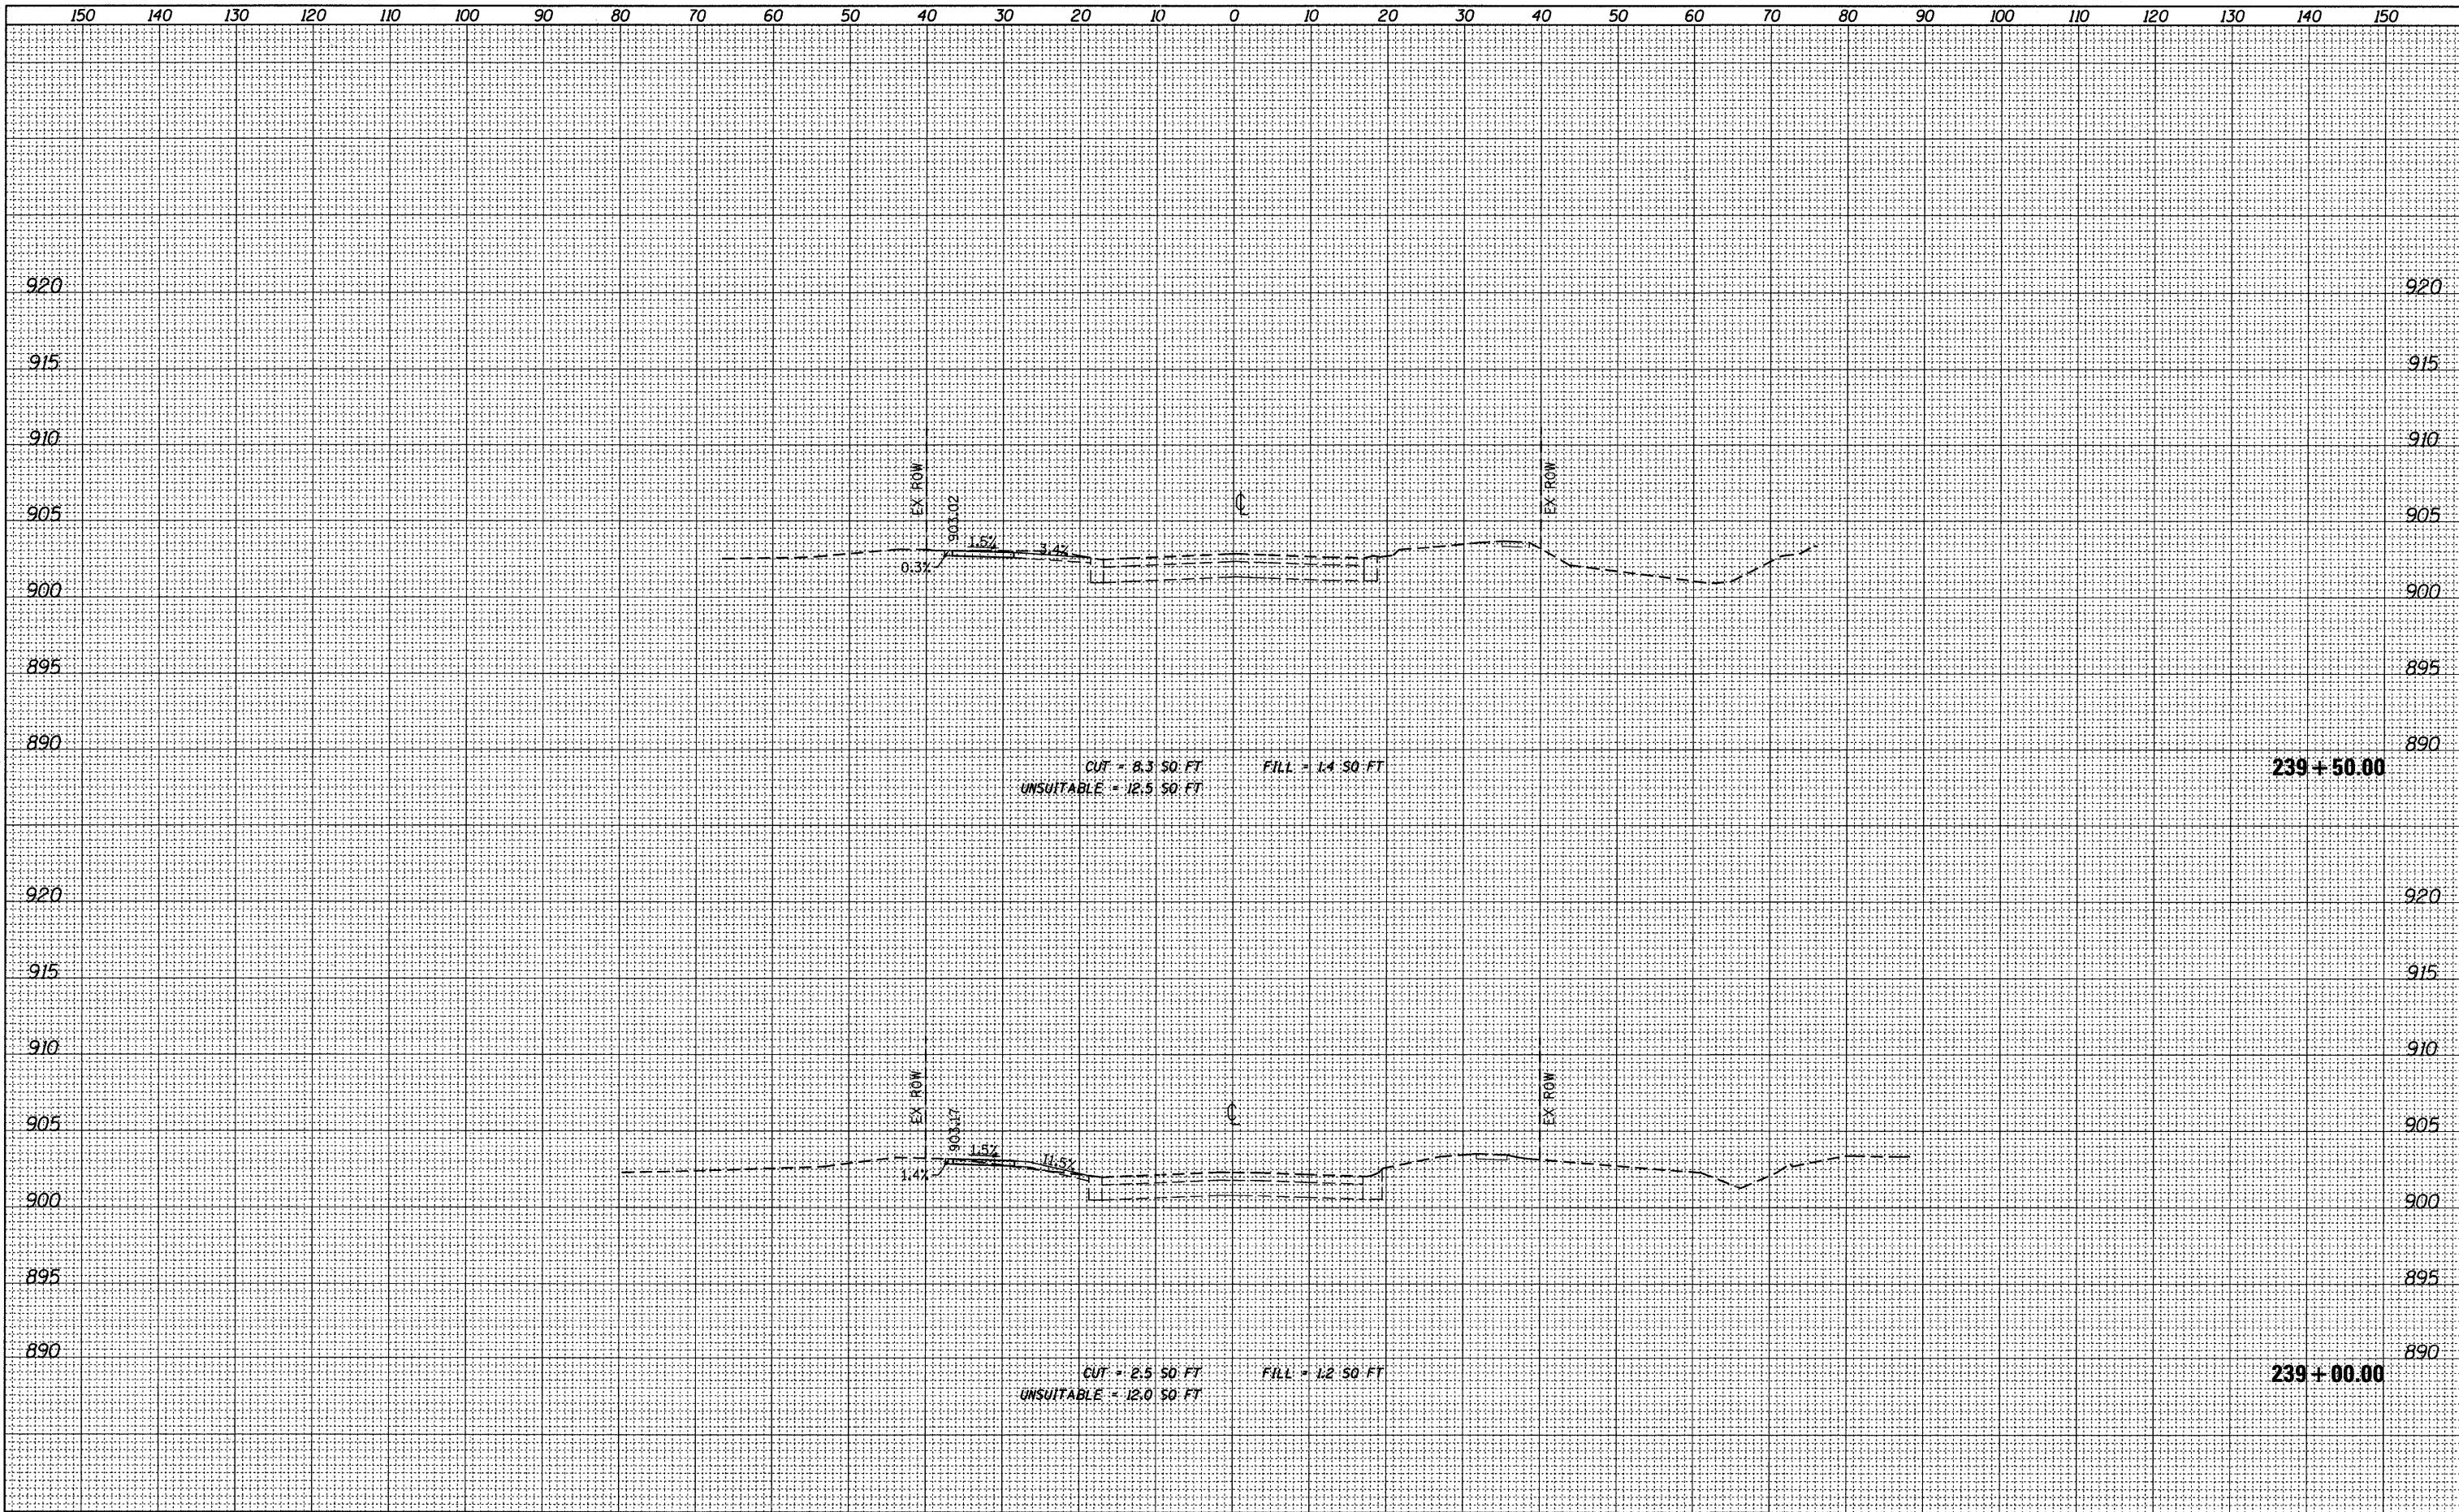

FILE NAME = F:\396-064 Pingree Road\CADD\Sheets\ldot Form\16163519_Congress.dgn	USER NAME = cesario	DESIGNED <i>BD</i>	REVISED -	STATE OF ILLINOIS DEPARTMENT OF TRANSPORTATION	CONGRESS PARKWAY CROSS SECTIONS				F.A.U. RTE.	SECTION	COUNTY	TOTAL SHEETS	SHEET NO.
PLOT SCALE = 10.0000' / IN.		DRAWN <i>JPS</i>	REVISED -		126	95-00090-01-FP	MCHENRY	92	76				
PLOT DATE = 9/14/2011		CHECKED <i>BD</i>	REVISED -		SCALE: 1"=5' VERT. SHEET NO. 76 OF 92 SHEETS STA. 239+00.00 TO STA. 239+50.00				CONTRACT NO. 63519				
		DATE <i>08-29-2011</i>	REVISED -		ILLINOIS FED. AID PROJECT								