


FINAL SURVEY	DATE
SURVEYED	BY
PLOTTED	
NOTE BOOK	
NO.	
AREAS CHECKED	

ORIGINAL SURVEY	DATE
SURVEYED	BY
PLOTTED	
NOTE BOOK	
NO.	
AREAS CHECKED	

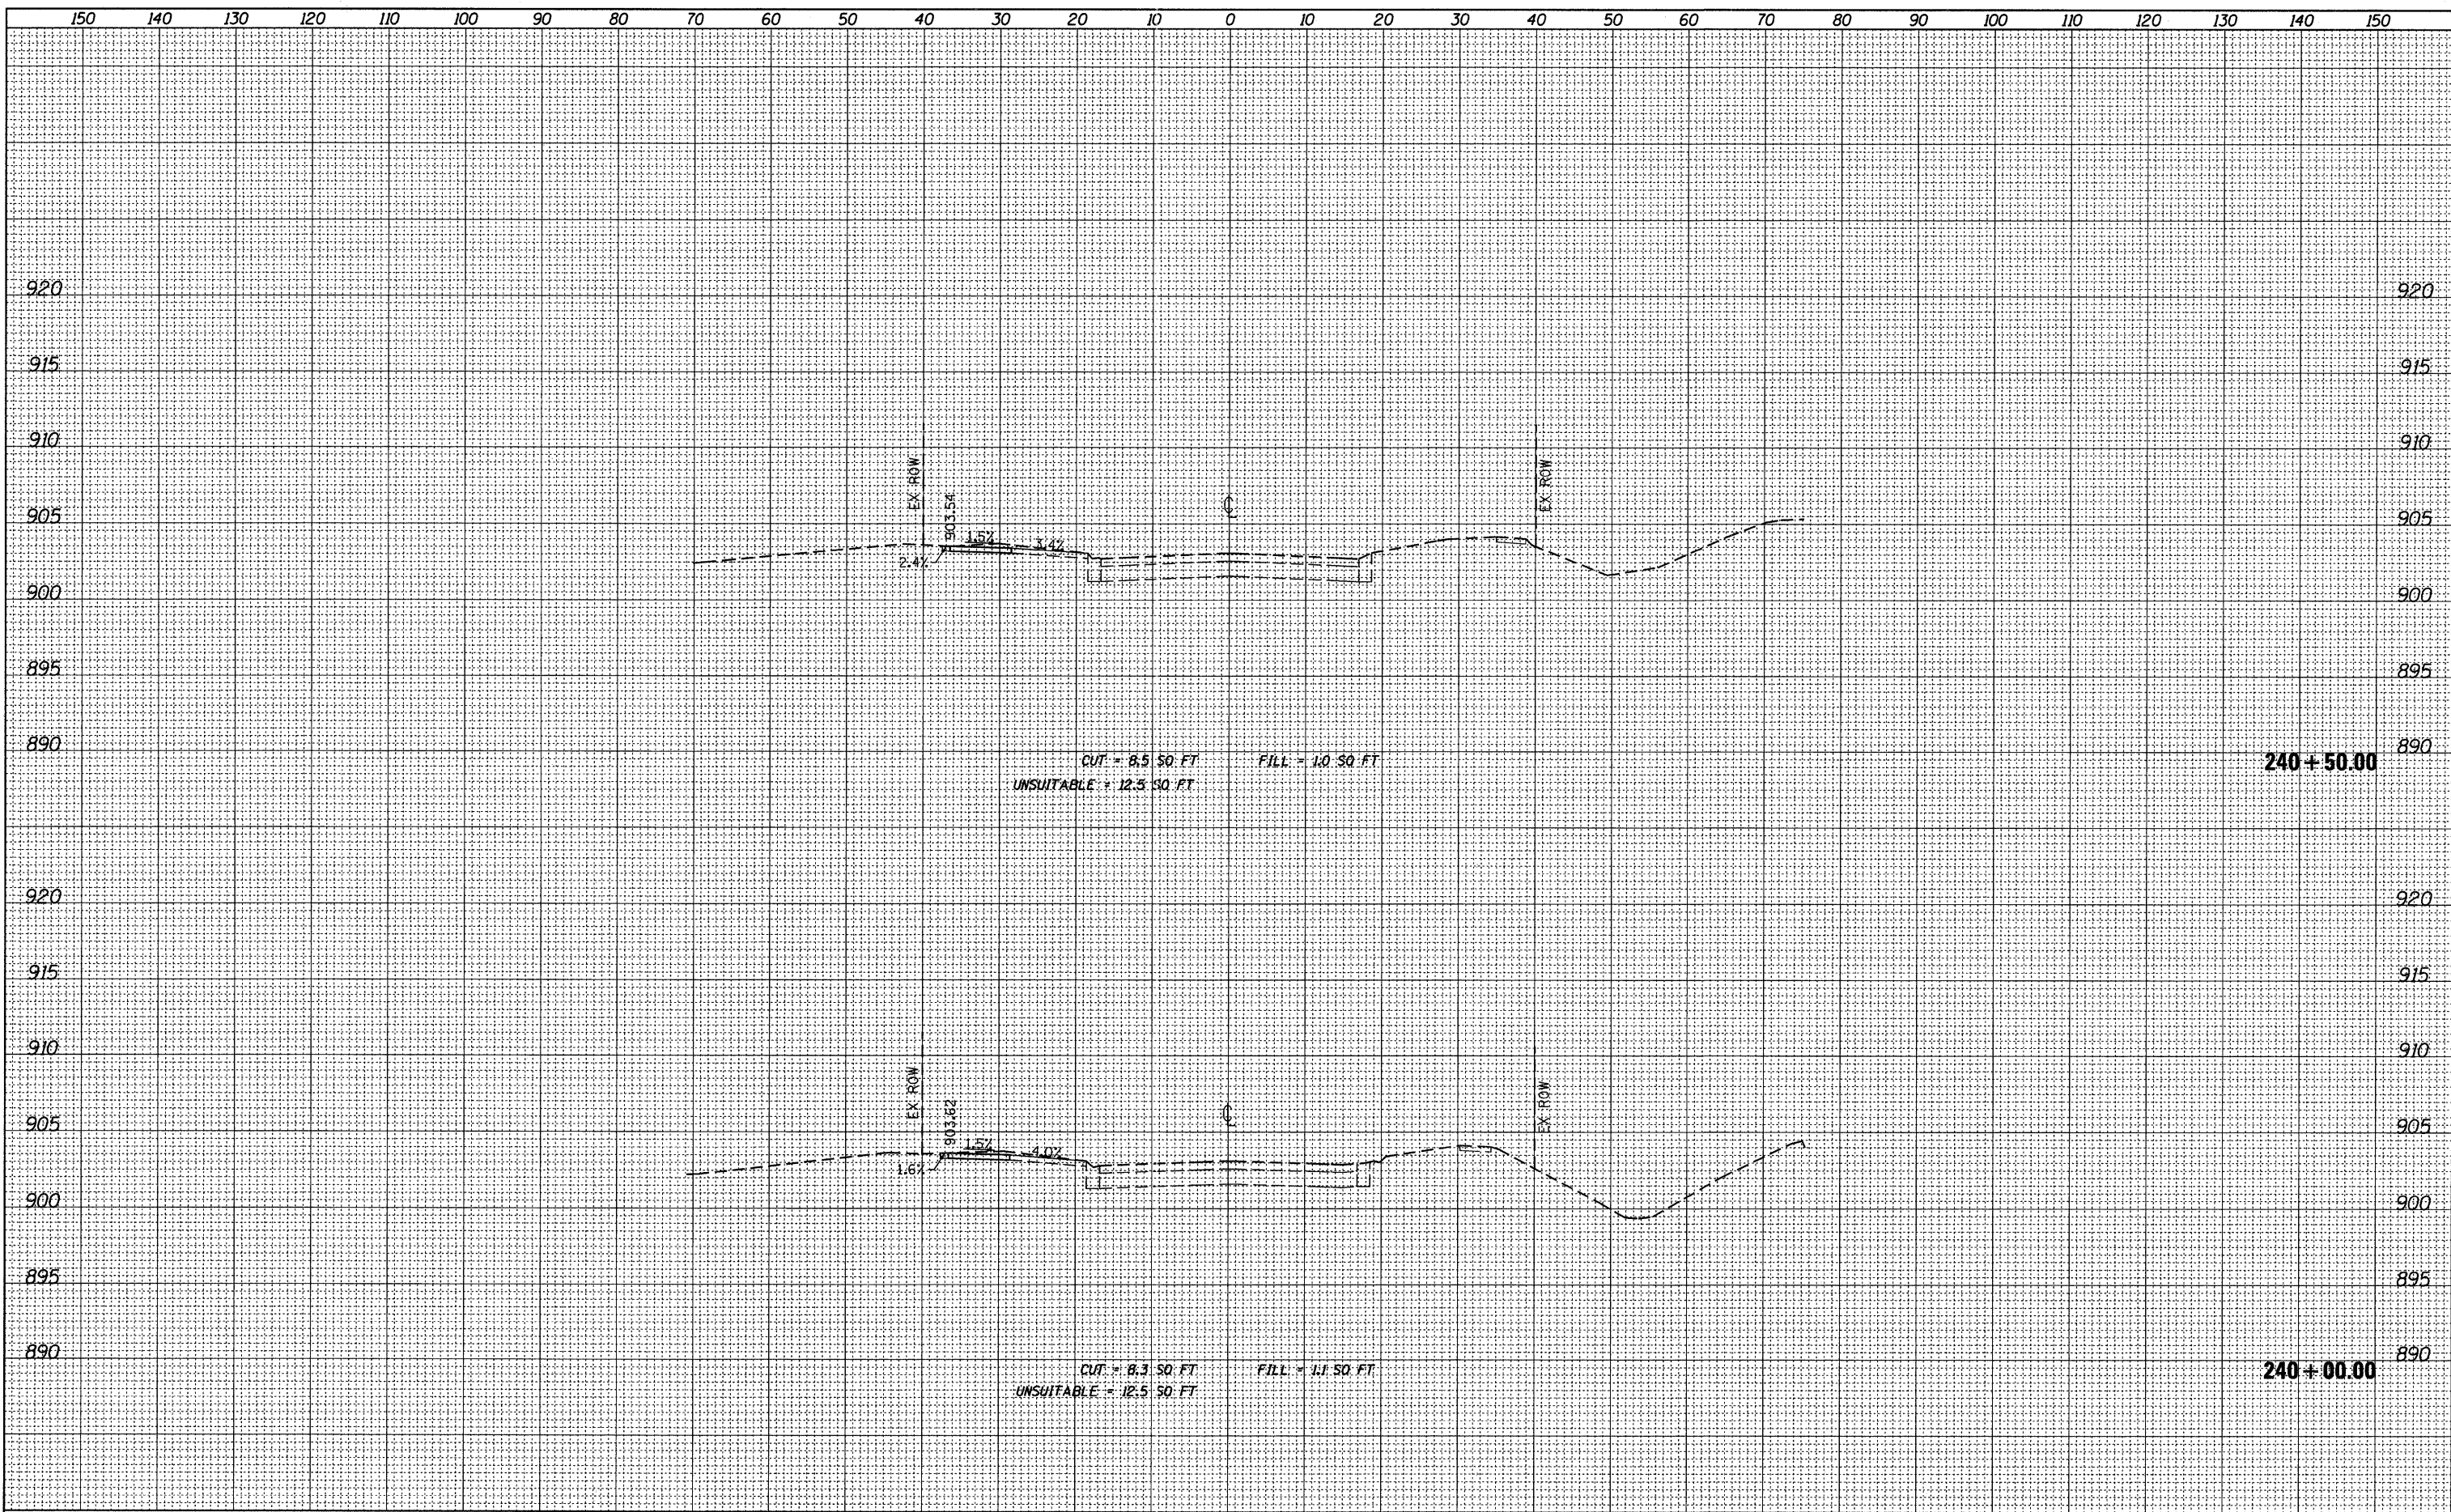

FILE NAME = F:\396-064 Pingree Road\CADD_Sheets\ldot Form\163519.Congress.dgn

USER NAME = cesario
 DESIGNED *BD*
 DRAWN *JPS*
 CHECKED *BD*
 PLOT DATE = 9/14/2011

DESIGNED *BD*
 DRAWN *JPS*
 CHECKED *BD*
 DATE *08-29-2011*

REVISED -
 REVISED -
 REVISED -
 REVISED -

**STATE OF ILLINOIS
 DEPARTMENT OF TRANSPORTATION**

CONGRESS PARKWAY CROSS SECTIONS
 1"=10' HORIZ.
 SCALE: 1"=5' VERT. SHEET NO. 77 OF 92 SHEETS STA. 240+00.00 TO STA. 240+50.00

F.A.U. RTE.	SECTION	COUNTY	TOTAL SHEETS	SHEET NO.
126	95-00090-01-FP	MCHENRY	92	77
CONTRACT NO. 63519			ILLINOIS FED. AID PROJECT	