


| | |
|---------------|--|
| DATE | |
| BY | |
| SURVEYED | |
| TEMPLATE | |
| AREAS CHECKED | |
| NO. | |

| | |
|---------------|--|
| DATE | |
| BY | |
| SURVEYED | |
| TEMPLATE | |
| AREAS CHECKED | |
| NO. | |

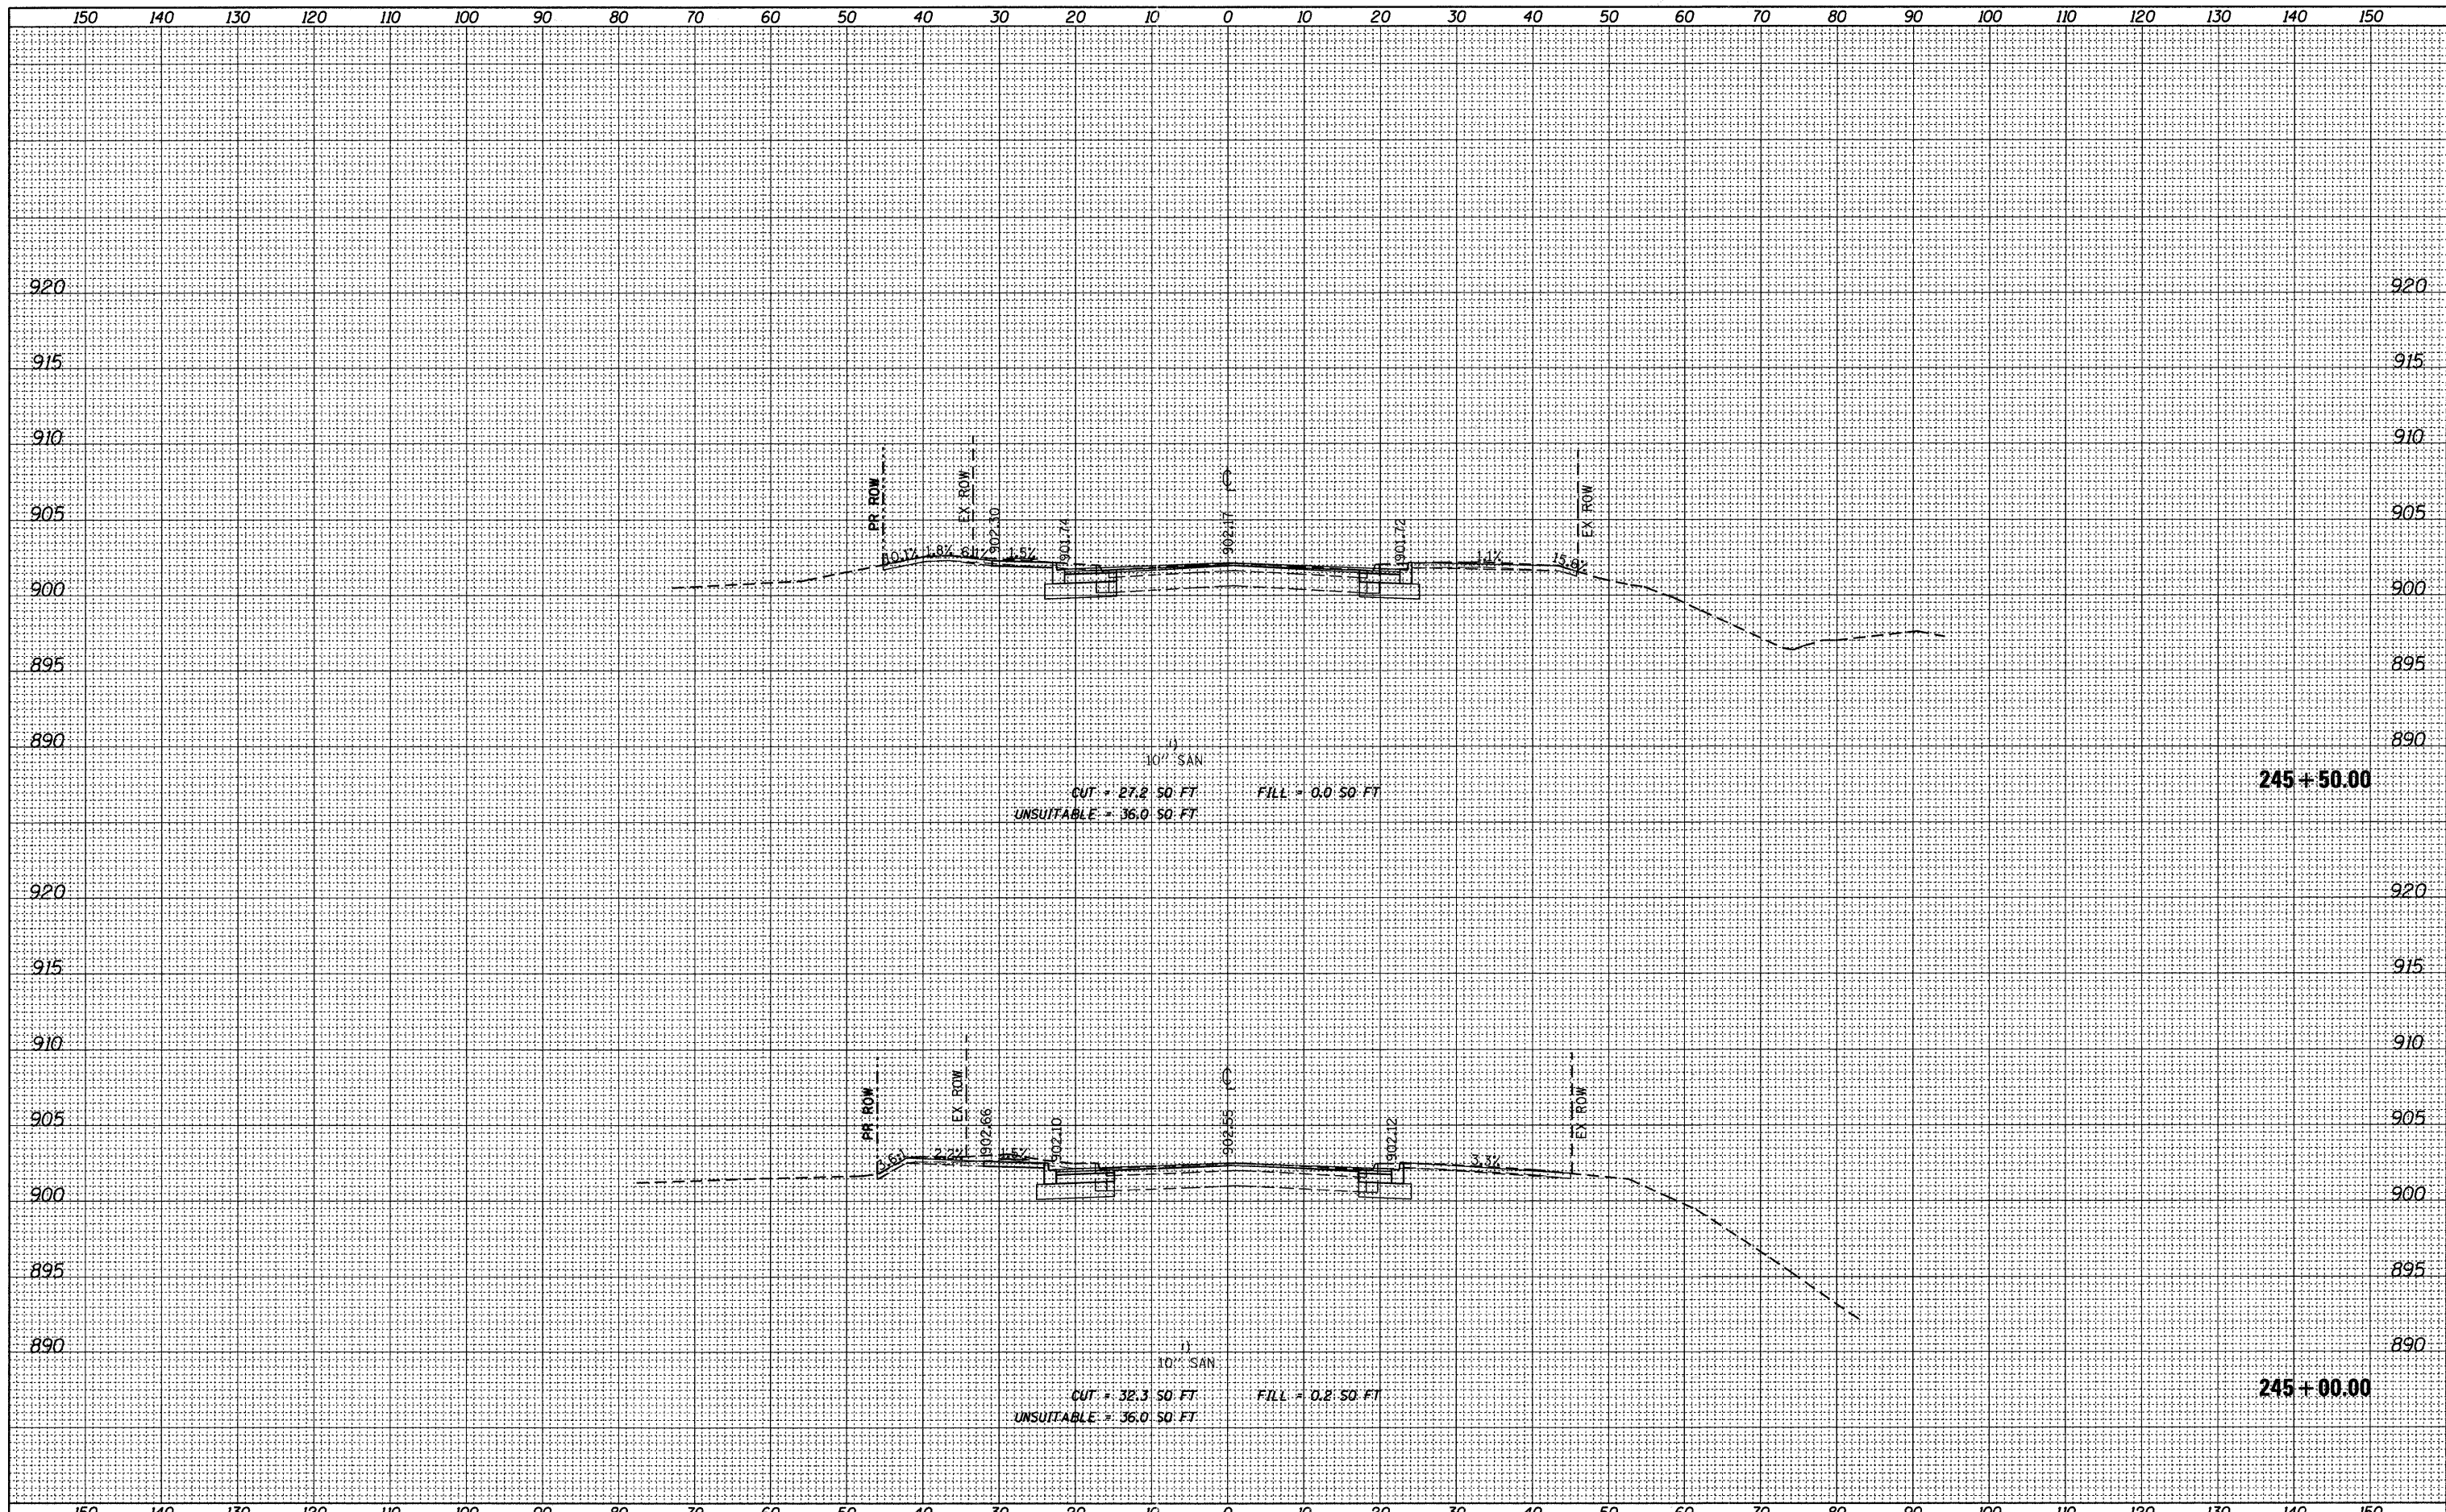

| | | | | | | | | | | | |
|---|---------------------|--------------------|-----------|---|--|---------------------------|------------------------|----------------|-----------------|--------------|--|
| FILE NAME = F:\398-264 Pingree Road\CADD_Sheets\1dot Form\163519_Congress.dgn | USER NAME = cesario | DESIGNED <i>BD</i> | REVISED - | STATE OF ILLINOIS DEPARTMENT OF TRANSPORTATION | CONGRESS PARKWAY CROSS SECTIONS 1"=10' HORIZ. SCALE: 1"=5' VERT. SHEET NO. 82 OF 92 SHEETS STA. 245+00.00 TO STA. 245+50.00 | F.A.U. RTE. 126 | SECTION 95-00090-01-FP | COUNTY MCHENRY | TOTAL SHEETS 92 | SHEET NO. 82 | |
| PLOT SCALE = 10.0000' / IN. | CHECKED <i>BD</i> | DATE 08-29-2011 | REVISED - | | | CONTRACT NO. 63519 | | | | | |
| PLOT DATE = 9/14/2011 | | | REVISED - | | | ILLINOIS FED. AID PROJECT | | | | | |
| | | | | | | | | | | | |