


FINAL SURVEY	DATE
SURVEYED	BY
PLOTTED	
TEMPLATE	
AREAS	
CHECKED	
NO.	

ORIGINAL SURVEY	DATE
SURVEYED	BY
PLOTTED	
TEMPLATE	
AREAS	
CHECKED	
NO.	

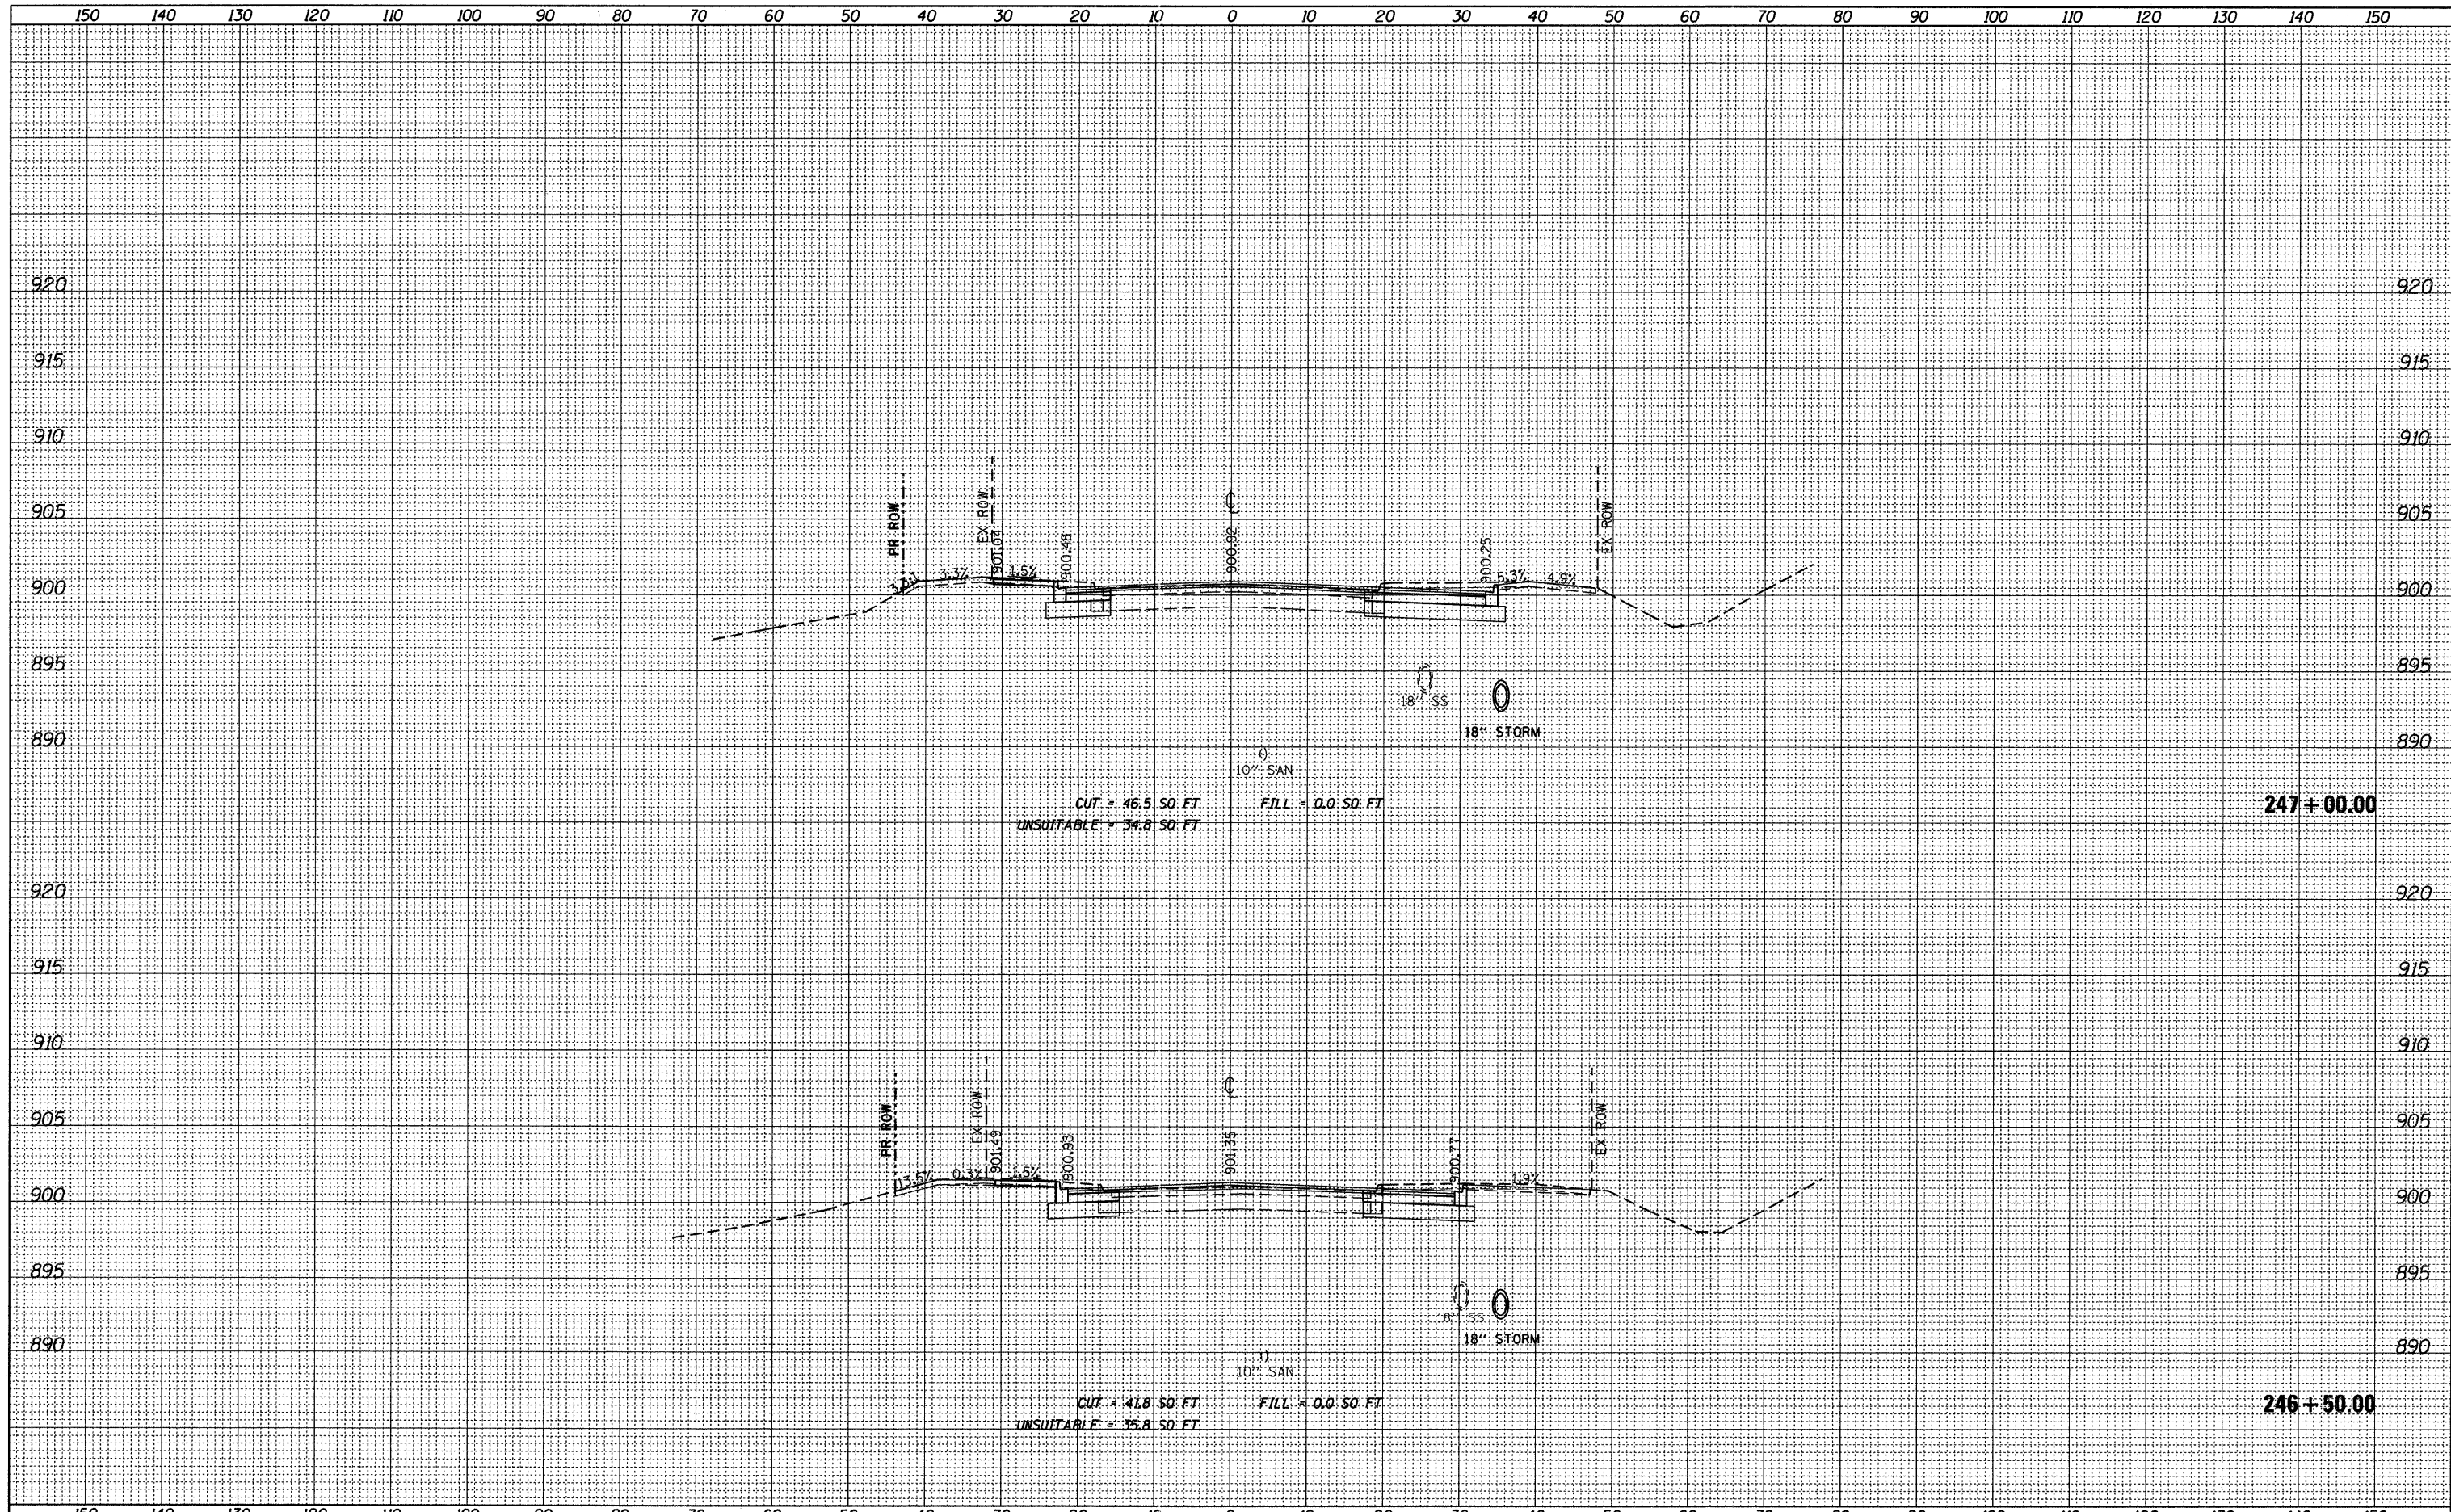

FILE NAME = F:\396-064 Pingree Road\CADD_Sheets\ldot Formet\163519_Congress.dgn	USER NAME = cesar10	DESIGNED <i>BD</i>	REVISED -	STATE OF ILLINOIS DEPARTMENT OF TRANSPORTATION	CONGRESS PARKWAY CROSS SECTIONS			F.A.I.L. RTE. 126	SECTION 95-00090-01-FP	COUNTY MCHENRY	TOTAL SHEETS 92	SHEET NO. 84	
PLOT SCALE = 10.0000' / IN.	CHECKED <i>BD</i>	DRAWN <i>JPS</i>	REVISED -		SCALE: 1"=5' VERT.	SHEET NO. 84 OF 92 SHEETS	STA. 246+50.00 TO STA. 247+00.00	CONTRACT NO. 63519		ILLINOIS FED. AID PROJECT			
PLOT DATE = 9/14/2011	DATE <i>08-29-2011</i>		REVISED -										
			REVISED -										