


FINAL SURVEY	DATE
SURVEYED	BY
PLOTTED	
NOTE BOOK	
NO.	

ORIGINAL SURVEY	DATE
SURVEYED	BY
PLOTTED	
NOTE BOOK	
NO.	

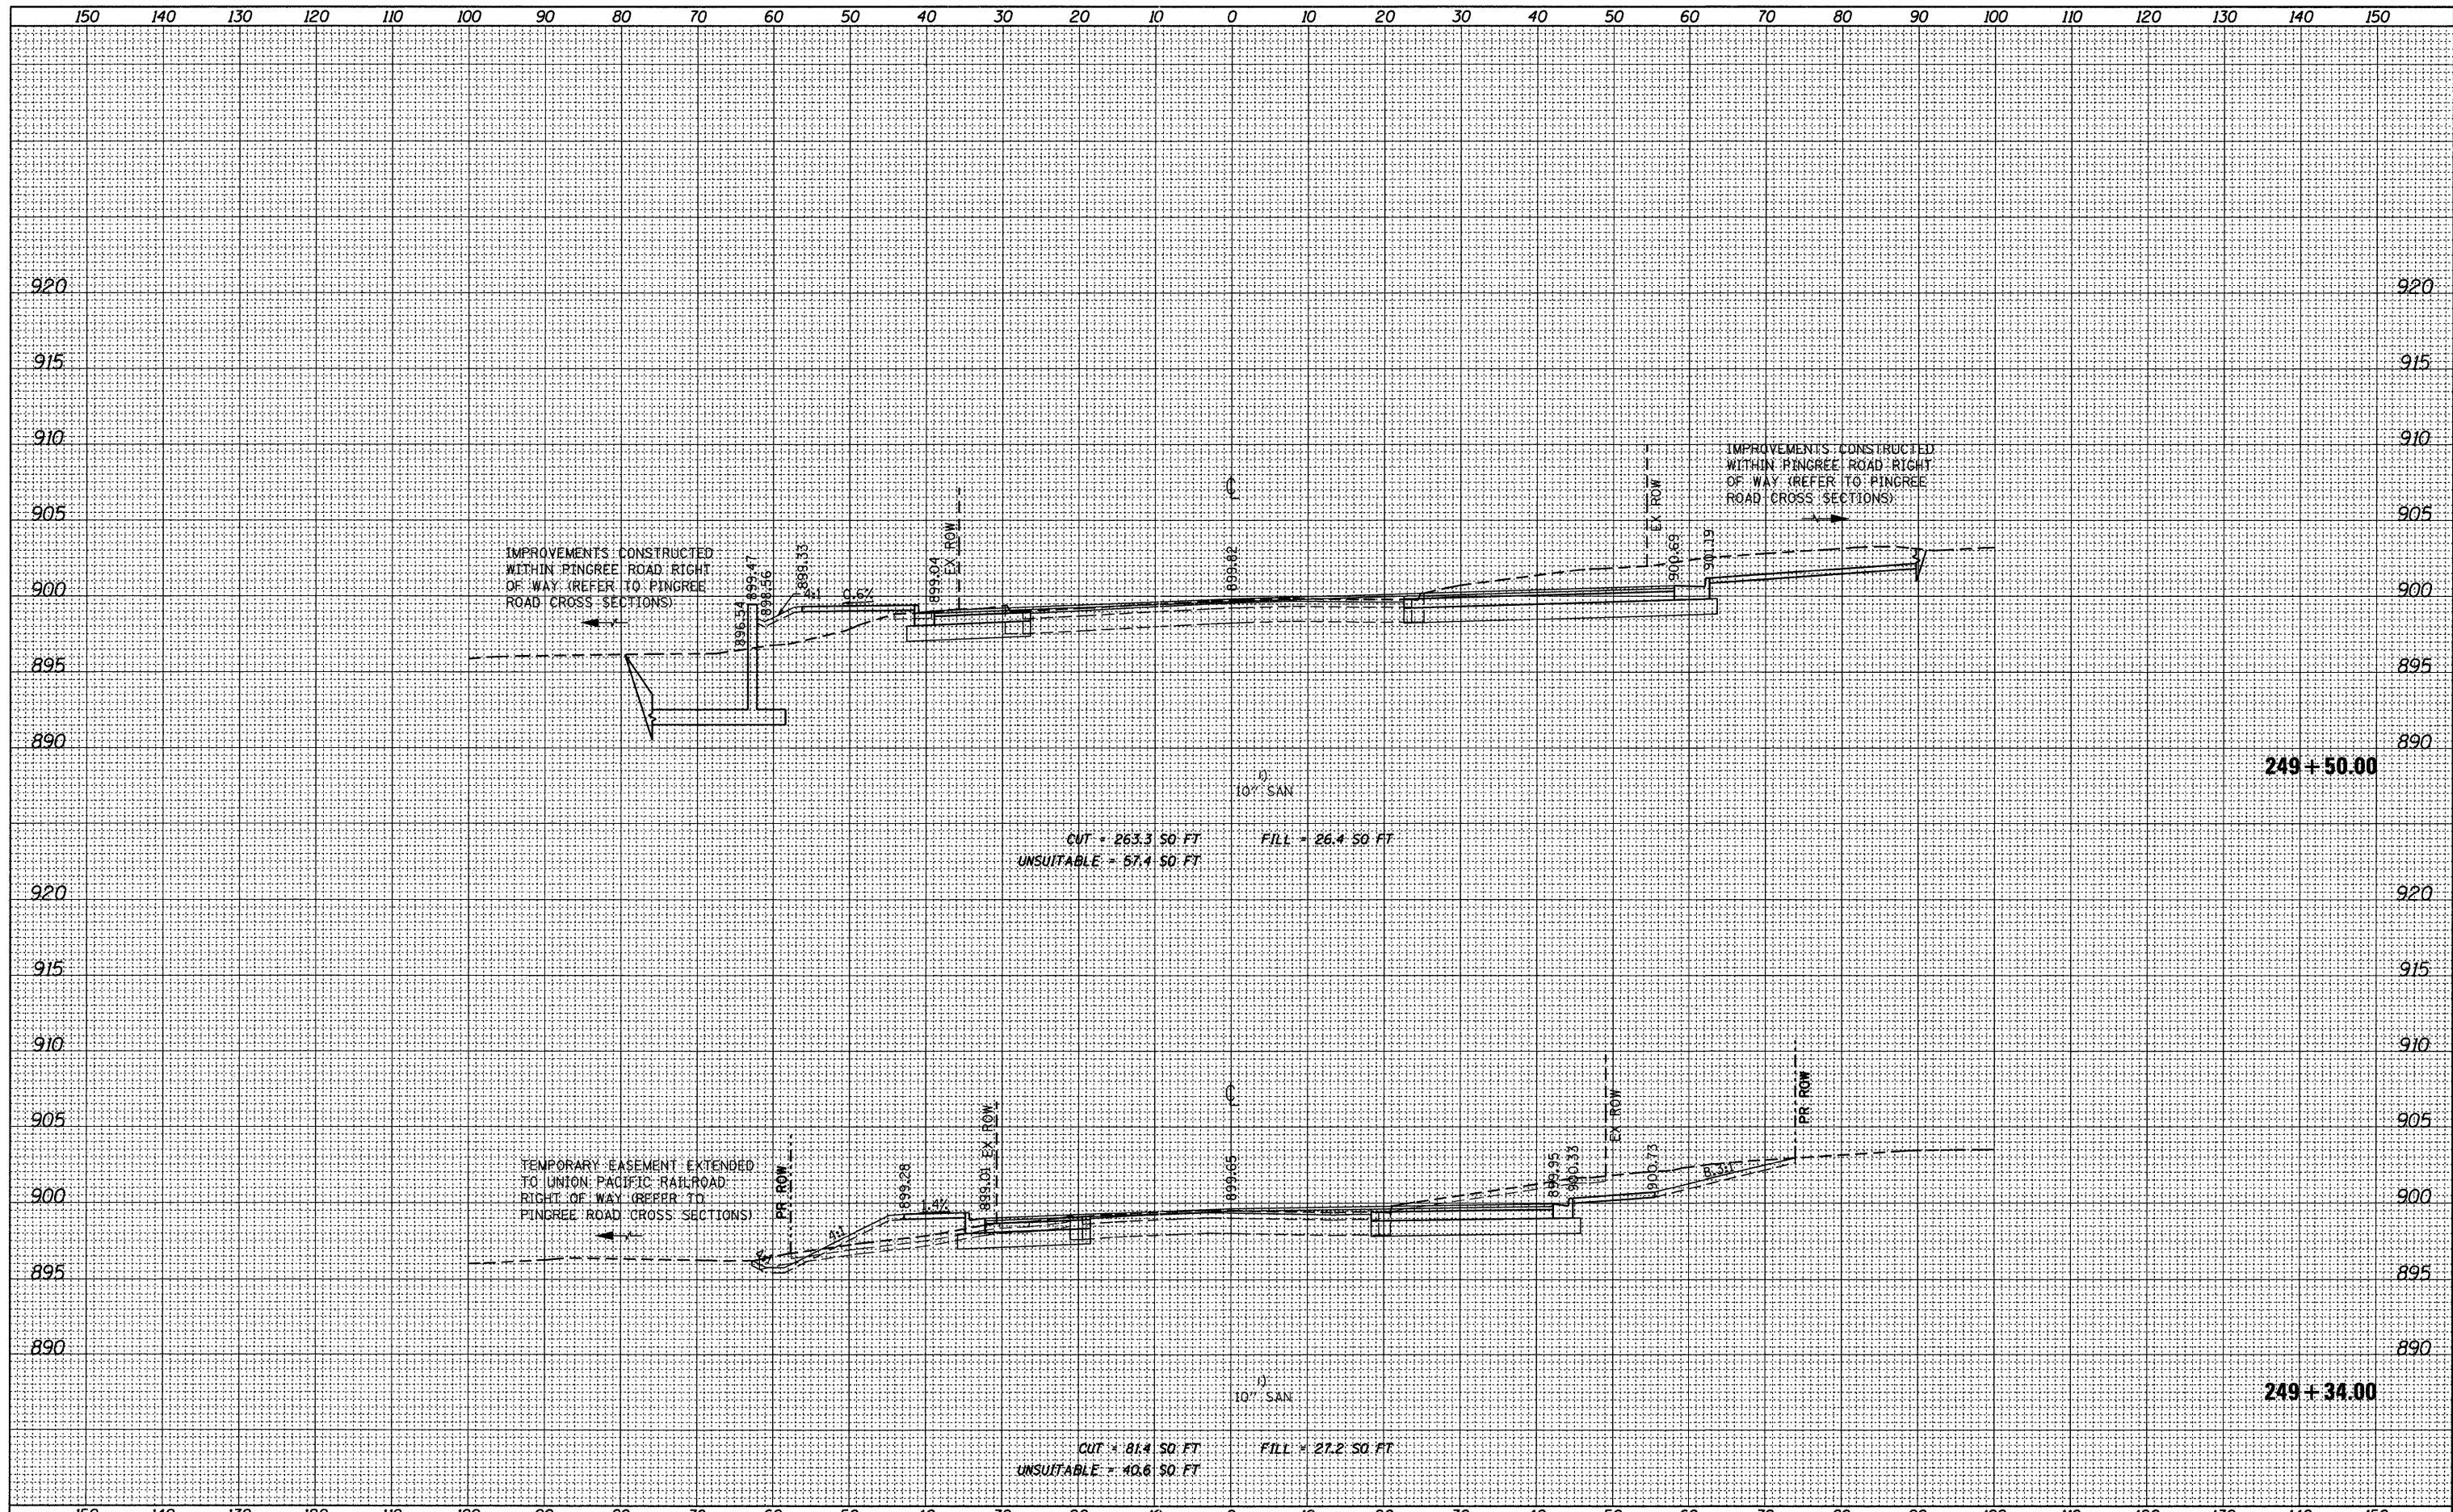

FILE NAME = F:\396-064 Pingree Road\CADD_Sheets\1dot Format\163519_Congress.dgn	USER NAME = ccsar10	DESIGNED <i>BD</i>	REVISED -	STATE OF ILLINOIS DEPARTMENT OF TRANSPORTATION	CONGRESS PARKWAY CROSS SECTIONS	F.A.J. RTE. 126	SECTION 95-00090-01-FP	COUNTY MCHENRY	TOTAL SHEETS 92	SHEET NO. 88	
PLOT SCALE = 10.0000' / IN.	CHECKED <i>BD</i>	DATE <i>08-29-2011</i>	REVISED -			SCALE: 1"=10' HORIZ. SCALE: 1"=5' VERT. SHEET NO. 88 OF 92 SHEETS STA. 249+34.00 TO STA. 249+50.00		CONTRACT NO. 63519		ILLINOIS FED. AID PROJECT	
PLOT DATE = 9/14/2011	DATE <i>08-29-2011</i>	REVISED -	REVISED -								