


FINAL SURVEY	SURVEYED	DATE
NOTE BOOK	PLOTTED	BY
NO.	DATE	
	AREAS CHECKED	

ORIGINAL SURVEY	SURVEYED	DATE
NOTE BOOK	PLOTTED	BY
NO.	DATE	
	AREAS CHECKED	

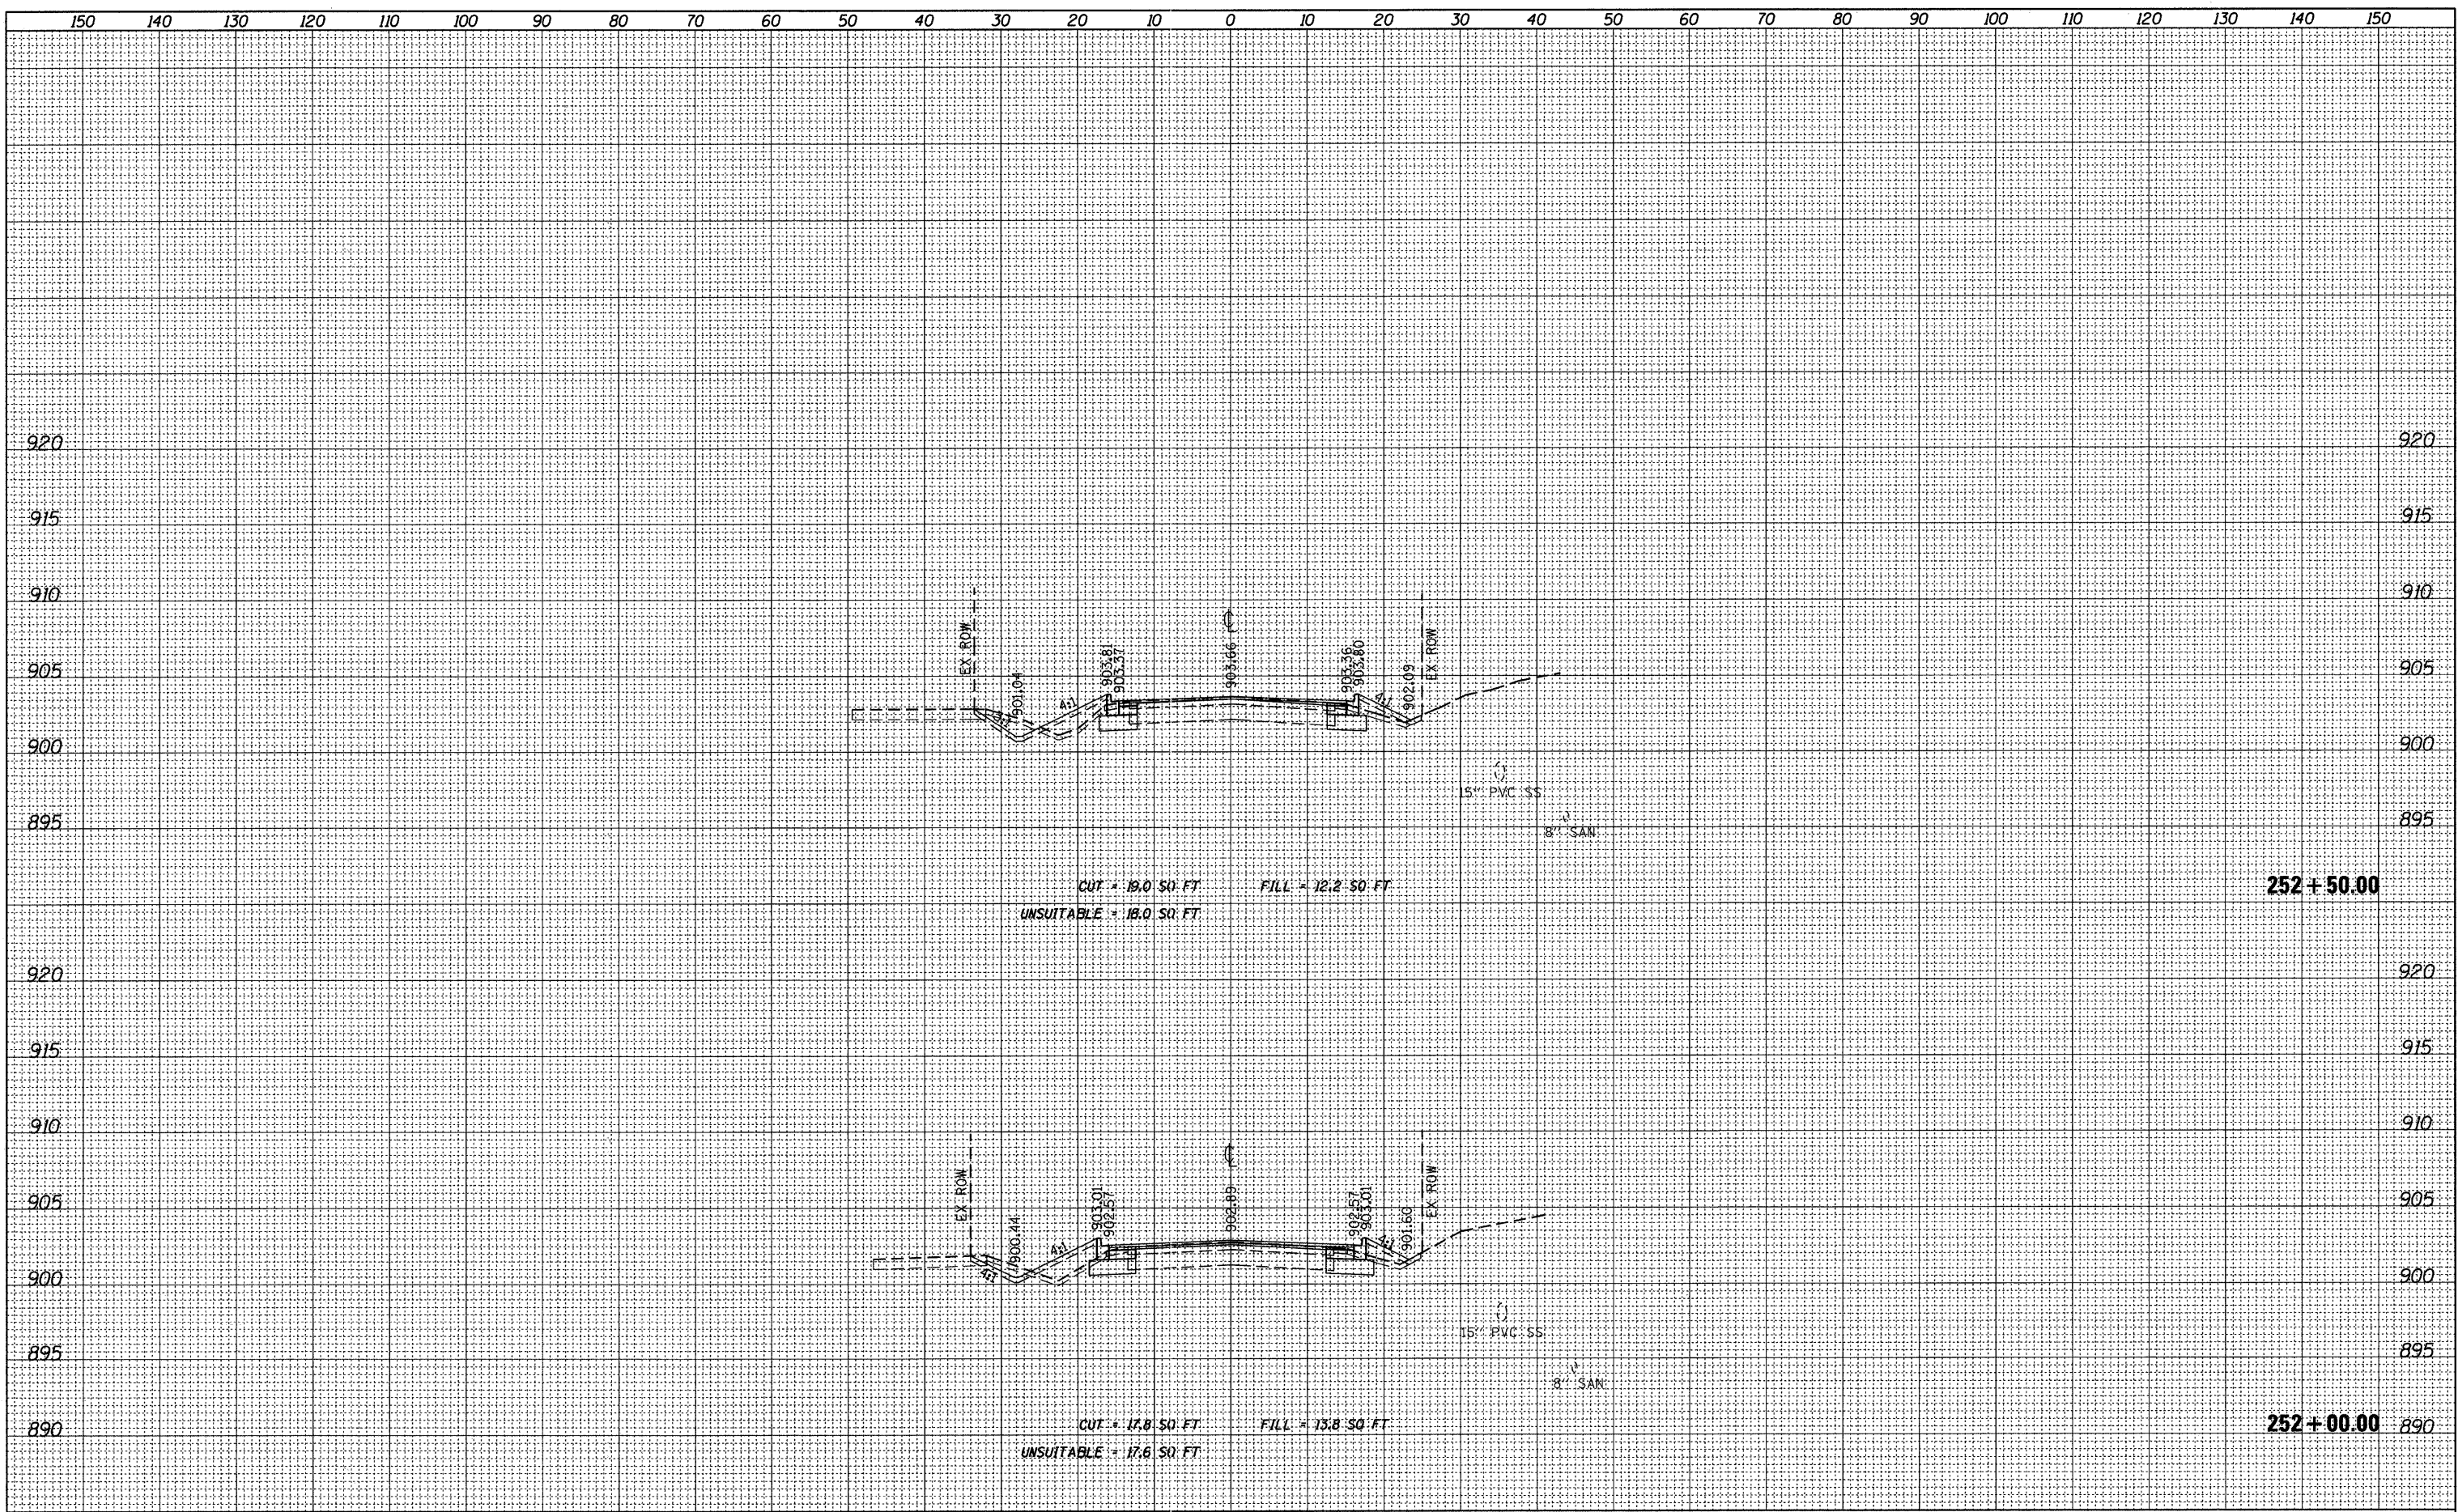

FILE NAME = F:\396-004 Pingree Road\CADD_Sheets\1dot Form	USER NAME = cesario	DESIGNED <i>BD</i>	REVISED -	STATE OF ILLINOIS DEPARTMENT OF TRANSPORTATION	RICKERT ROAD CROSS SECTIONS	F.A.U. RTE. 126	SECTION 95-00090-01-FP	COUNTY MCHENRY	TOTAL SHEETS 92	SHEET NO. 91		
	\D183519_Rickert.dgn	DRAWN <i>JPS</i>	REVISED -			SCALE: 1"=10' HORIZ. SCALE: 1"=5' VERT.	SHEET NO. 91 OF 92 SHEETS	STA. 252+00.00 TO STA. 252+50.00	CONTRACT NO. 63519			
	PLOT SCALE = 10,0000 ' / IN.	CHECKED <i>BD</i>	REVISED -			[ILLINOIS] FED. AID PROJECT						
	PLOT DATE = 9/14/2011	DATE <i>08-29-2011</i>	REVISED -									