


FINAL SURVEY NO.	SURVEYED	DATE
NOTE BOOK NO.	PLOTTED	BY
	DATE	
	AREAS CHECKED	

ORIGINAL SURVEY NO.	SURVEYED	DATE
NOTE BOOK NO.	PLOTTED	BY
	DATE	
	AREAS CHECKED	

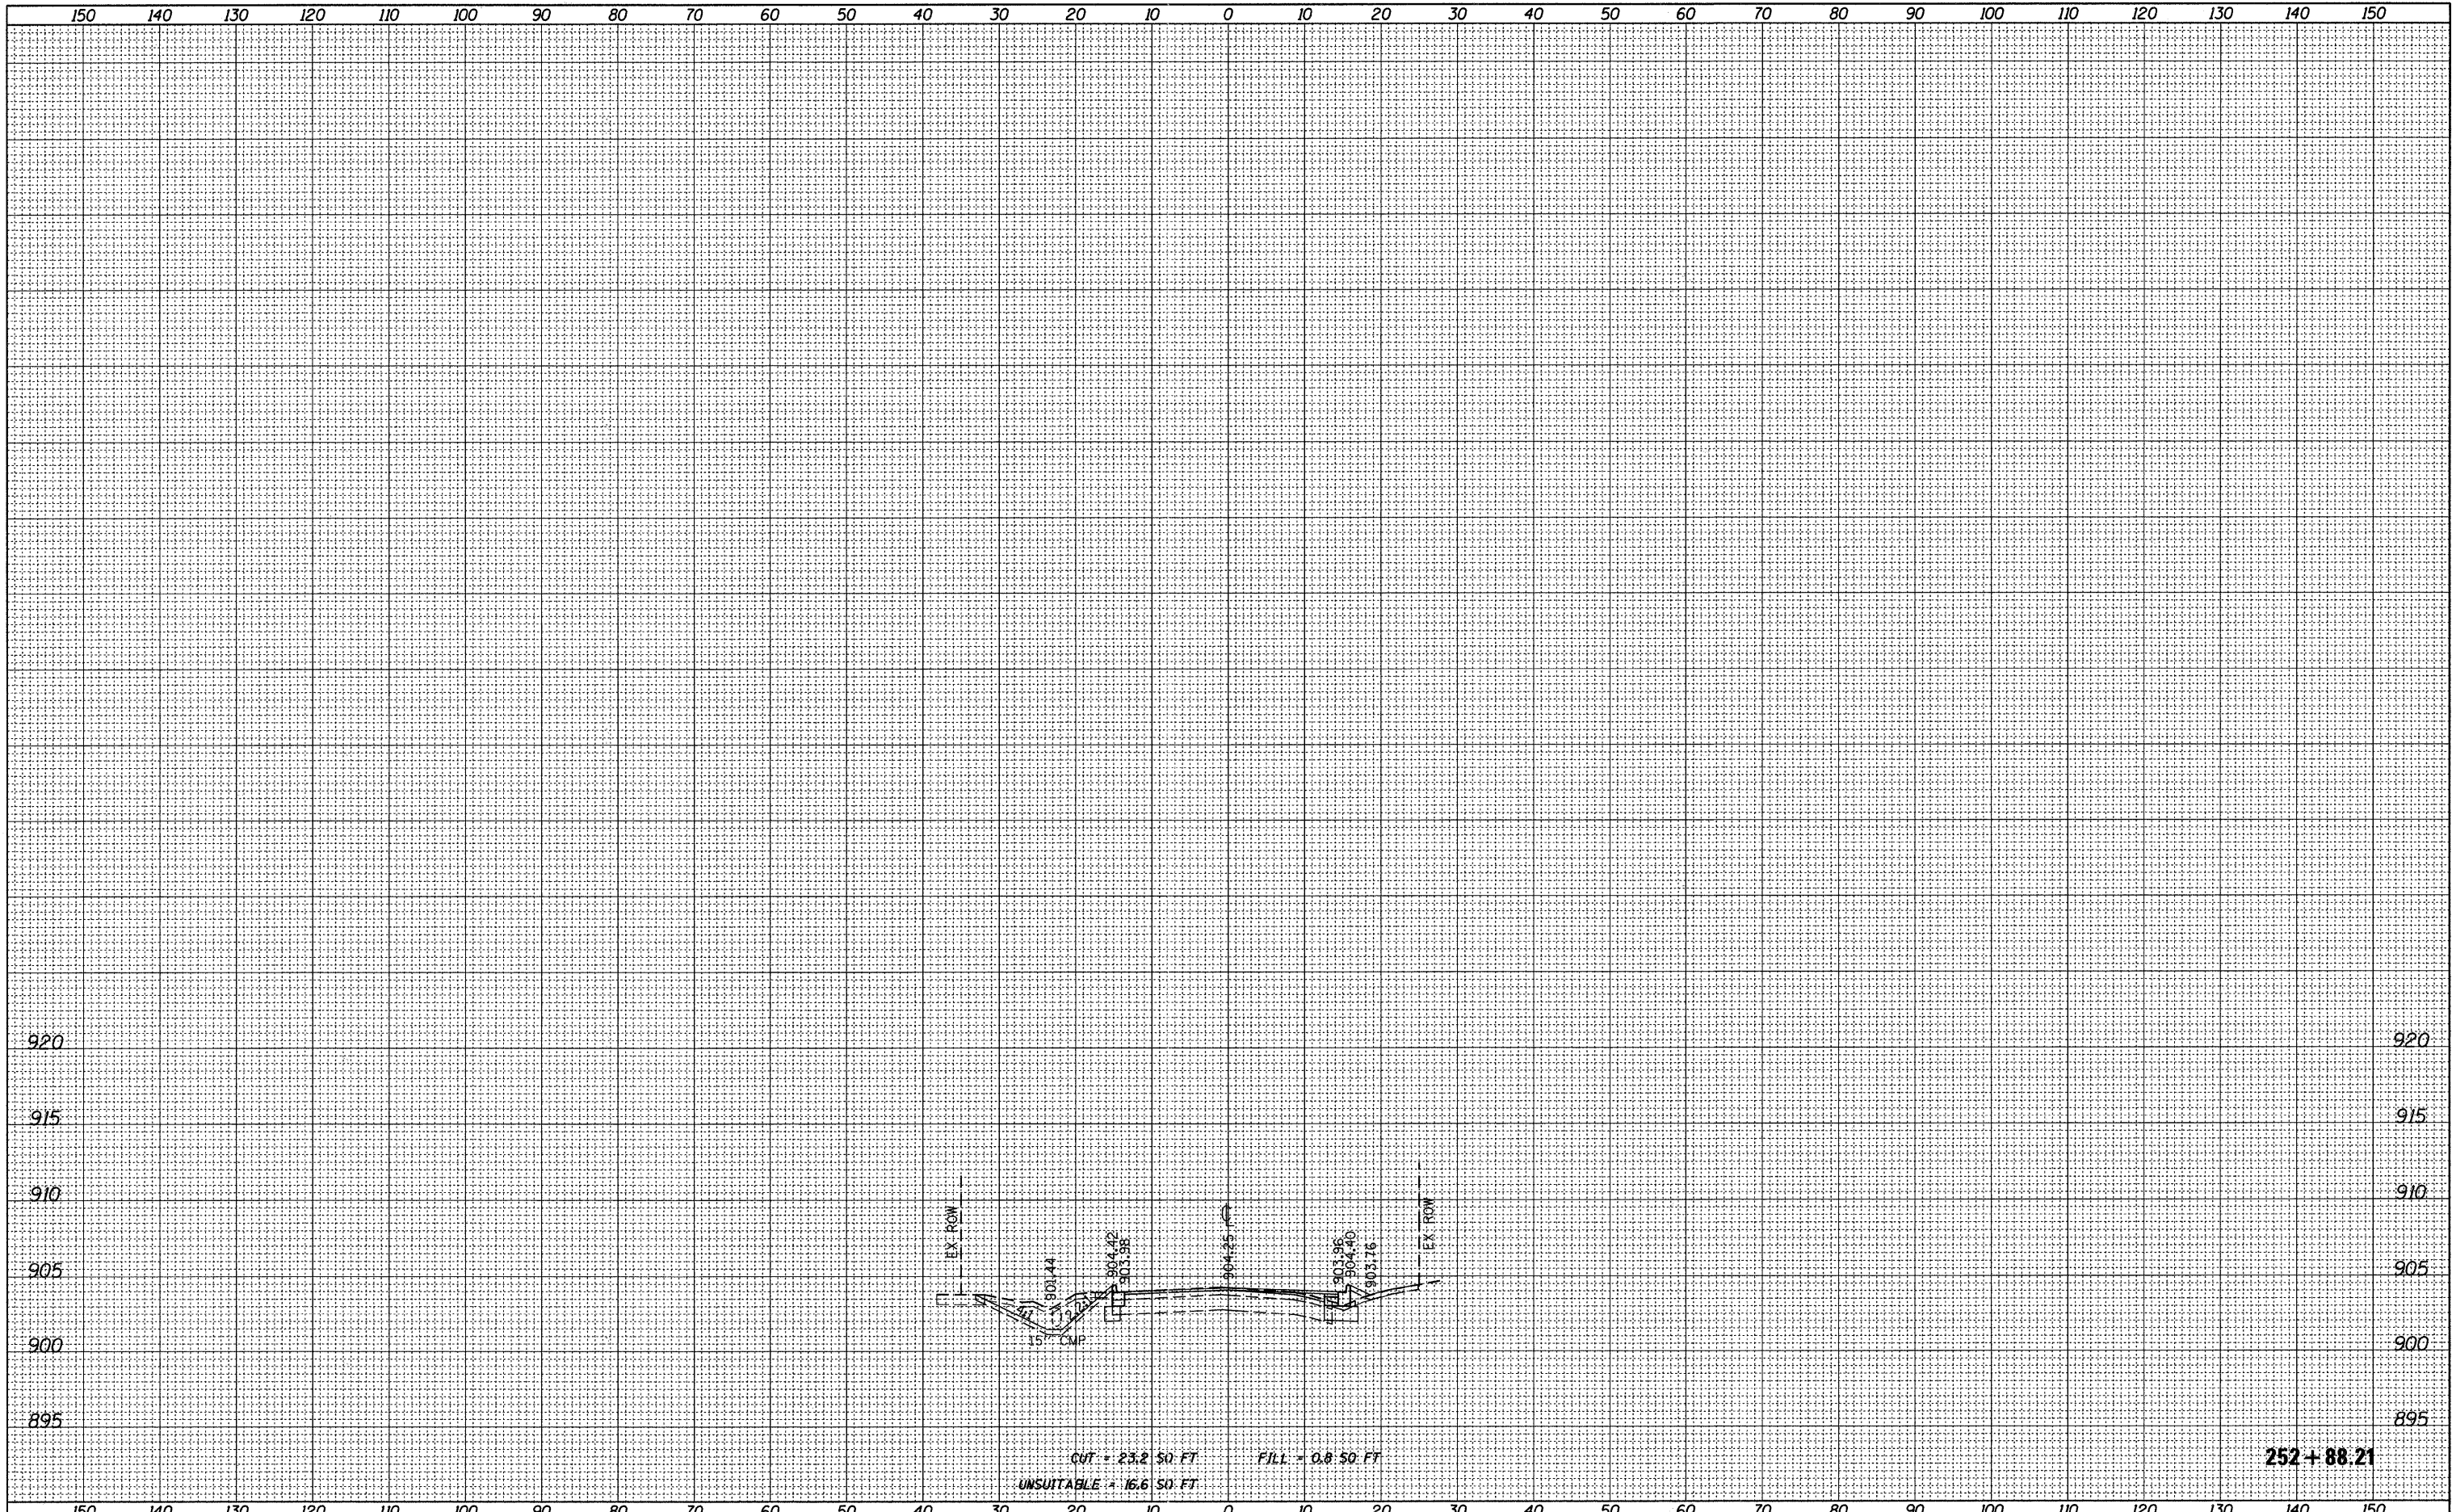

FILE NAME = F:\396-064 P\ngree Road\CADD\Sheets\1dot Forme

USER NAME = cesario
 \D163519_Rickert.dgn
 DRAWN JPS
 CHECKED BD
 PLOT SCALE = 10.0000' / IN.
 PLOT DATE = 9/14/2011
 DESIGNED BD
 DATE 08-29-2011

REVISED -
 REVISED -
 REVISED -
 REVISED -

**STATE OF ILLINOIS
 DEPARTMENT OF TRANSPORTATION**

RICKERT ROAD CROSS SECTIONS

1"=10' HORIZ.
 SCALE: 1"=5' VERT. SHEET NO. 92 OF 92 SHEETS STA. 252+88.21 TO STA. 252+88.21

F.A.U. RTE. 126	SECTION 95-00090-01-FP	COUNTY MCHENRY	TOTAL SHEETS 92	SHEET NO. 92
CONTRACT NO. 63519			ILLINOIS FED. AID PROJECT	