




"BRICK PAVER SIDEWALK ON RIGID BASE" DETAIL

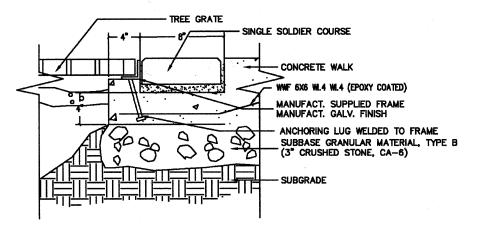


"TREE FRAME AND GRATE" BACK-SIDE ANCHOR DETAIL

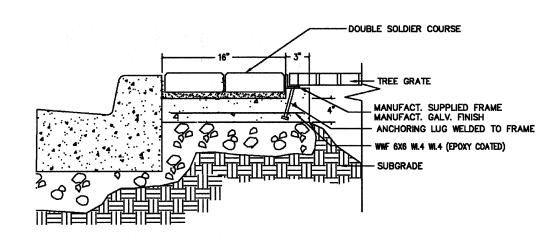


"TREE FRAME AND GRATE" CURB SIDE ANCHOR DETAIL

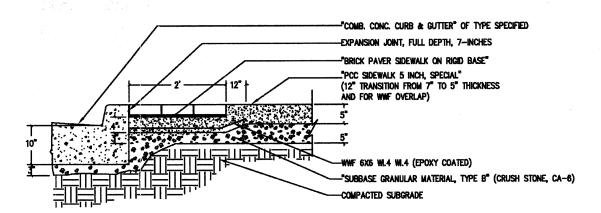


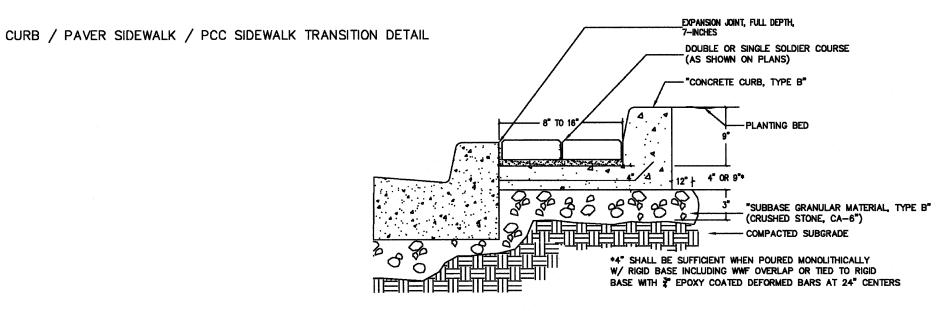

CURB / PAVER SIDEWALK / PLANTER CURB TRANSISTION

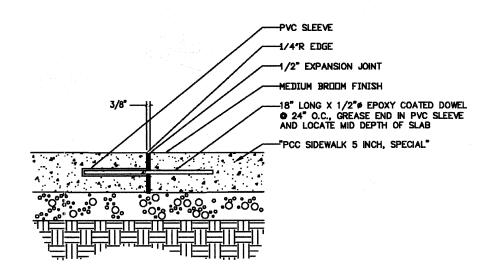

EXPANSION / CONSTRUCTION JOINT DETAIL FOR "PCC SIDEWALK 5 INCH, SPECIAL"

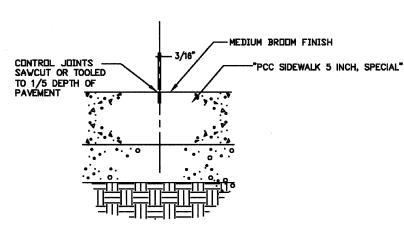

CONTROL JOINT DETAIL
FOR "PCC SIDEWALK 5 INCH, SPECIAL"

PLANS PREPARED BY:



_	DESIGNED -	DSM	REVISED -	7/1/11 PER IDOT
	DRAWN	DSM	REVISED -	8/26/11 PER IDOT
	CHECKED -	SN, PC	REVISED -	
	DATE -	1 / 27 / 2011	REVISED -	

STATE OF ILLINOIS
DEPARTMENT OF TRANSPORTATION

	CONSTRUCTION DETAILS CHICAGO AVENUE	
SCALE: N.T.S.	SHEET NO. 25 OF 39 SHEETS STA. N.A. TO STA. N.	A.

F.AU. SECTION		COUNTY	SHEETS	SHE	
2853	10-00259-00-LS	COOK	39	25	
		CONTRACT	NO. E	359	
	ILLINOIS FED.	AID PROJECT			