




"PRECAST CONCRETE CURB"
PIECES SHALL BE CAST IN SECTIONS NO LONGER
THAN 6-FEET AND SHALL INCLUDE TWO ANCHORS
PER SECTION

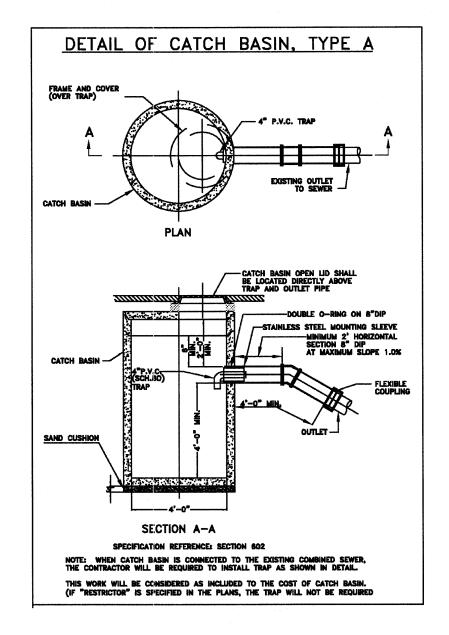


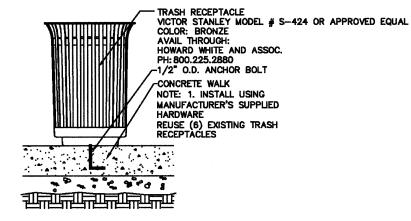

"TRASH RECEPTACLE" DETAIL

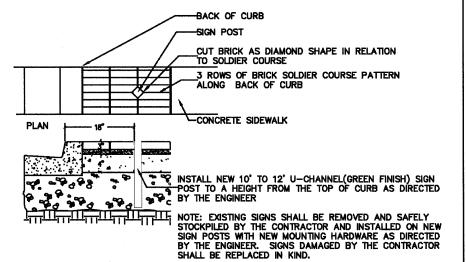

"REMOVING AND RESETTING STREET SIGNS" DETAIL

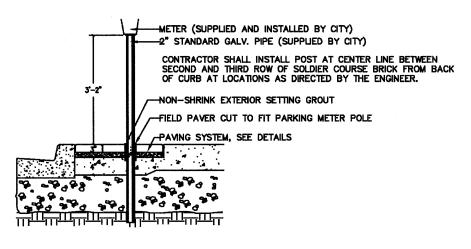

"PARKING METER POSTS TO BE MOVED" DETAIL

PLANS PREPARED BY:

CITY OF EVANSITON
PUBLIC WORKS DEPARTMENT TRANSPORTATION
AND EMONETEMNO DIVISION
PHONE: (847) 808-2924

	DESIGNED	_	DSM	REVISED	-	7/1/11 PER IDOT
i	DRAWN	_	DSM	REVISED	_	8/26/11 PER IDOT
j	CHECKED		SN, PC	REVISED	_	
	DATE	_	1 / 27 / 2011	REVISED	_	

STATE OF ILLINOIS
DEPARTMENT OF TRANSPORTATION

CONSTRUCTION DETAILS CHICAGO AVENUE

SCALE: N.T.S. SHEET NO. 25 OF 36 SHEETS STA. N.A. TO STA. N.A.