

LEGEND:

* DUAL ENTRY PHASE

NUMBER REFERS TO ASSOCIATED PHASE

TEMPORARY PHASE DESIGNATION DIAGRAM

I.D.O.T. TRAFFIC SIGNAL INSTALLATION ELECTRICAL SERVICE REGIREMENTS					TOTALL
TYPE	NO. OF LAMPS:	WATTA XINCAND.		×% OPERATION	WATTAGE
SIGNAL (RED)	9		17	0.50	76.50
(YELLOW)	9		25	0.25	56.25
(GREEN)	9		15	0.25	33.75
ARROW	-		12	0.10	-
PED. SIGNAL	6		25	1.00	150.00
CONTROLLER	1		100	1.00	100.00
ILLUM. SIGN	-		25	0.05	-
VIDEO SYSTEM	-	150	-	1.00	_
FLASHER				0.50	
ENERGY COSTS TO: TOTAL =					416.50

ILLINOIS DEPARTMENT OF TRANSPORTATION

DIVISION OF HIGHWAY/DISTRICT 1
201 WEST CENTER COURT/SCHAUMBURG, ILLINOIS 60196-1096
ENERGY SUPPLY: CONTACT: LARRY SHANK
PHONE: (847) 816-5465
COMPANY: COMED


Ctanlay Consultants
Stanley Consultants INC.



STATE OF ILLINOIS **DEPARTMENT OF TRANSPORTATION**

TEMPORARY CABLE PLAN, TEMPORARY PHASE DESIGNATION DIAGRAM SECTION AND TEMPORARY EMERGENCY VEHICLE PREEMPTION SEQUENCE 10-00258-00TL 2853 SHERIDAN ROAD AND FOSTER STREET CONTRACT NO. 63630 SCALE: N.T.S. SHEET NO. OF SHEETS STA. ILLINOIS FED. AID PROJECT



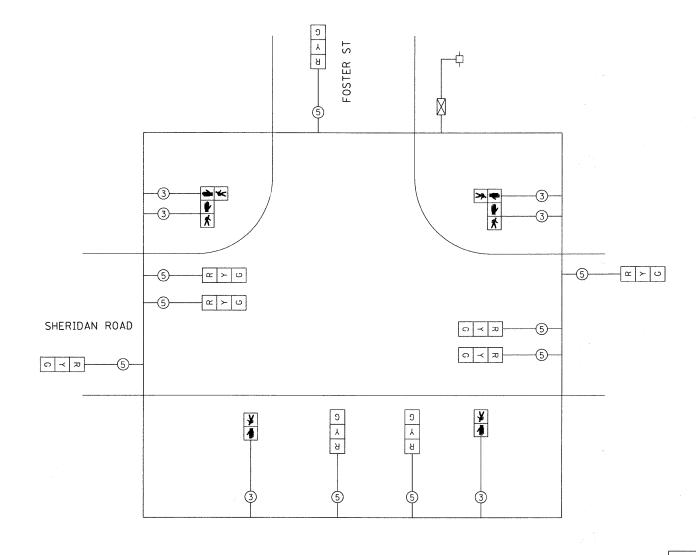

TEMPORARY CABLE PLAN

RESTORATION OF WORK AREA

RESTORATION OF THE TRAFFIC SIGNAL WORK AREA SHALL BE INCIDENTAL TO THE RELATED PAY ITEM SUCH AS FOUNDATION, CONDUIT HANDHOLE, TRENCH AND BACKFILL, ETC., AND NO EXTRA COMPENSATION SHALL BE ALLOWED. ALL ROADWAY SURFACES SUCH AS SHOULDERS, MEDIANS, SIDEWALKS, PAVEMENT, ETC. SHALL BE REPLACED IN KIND, ALL DAMAGE TO MOWED LAWNS SHALL BE REPLACED WITH AN APPROVED SOD, AND ALL DAMAGE TO UNMOWED FIELDS SHALL BE SEEDED IN ACCORDANCE WITH STANDARD SPECIFICATIONS 252 AND 250 RESPECTIVELY.

COUNTY TOTAL SHEET NO.

COOK 38 9