


T - TREE TRUNK PROTECTION



T - TREE TRUNK PROTECTION

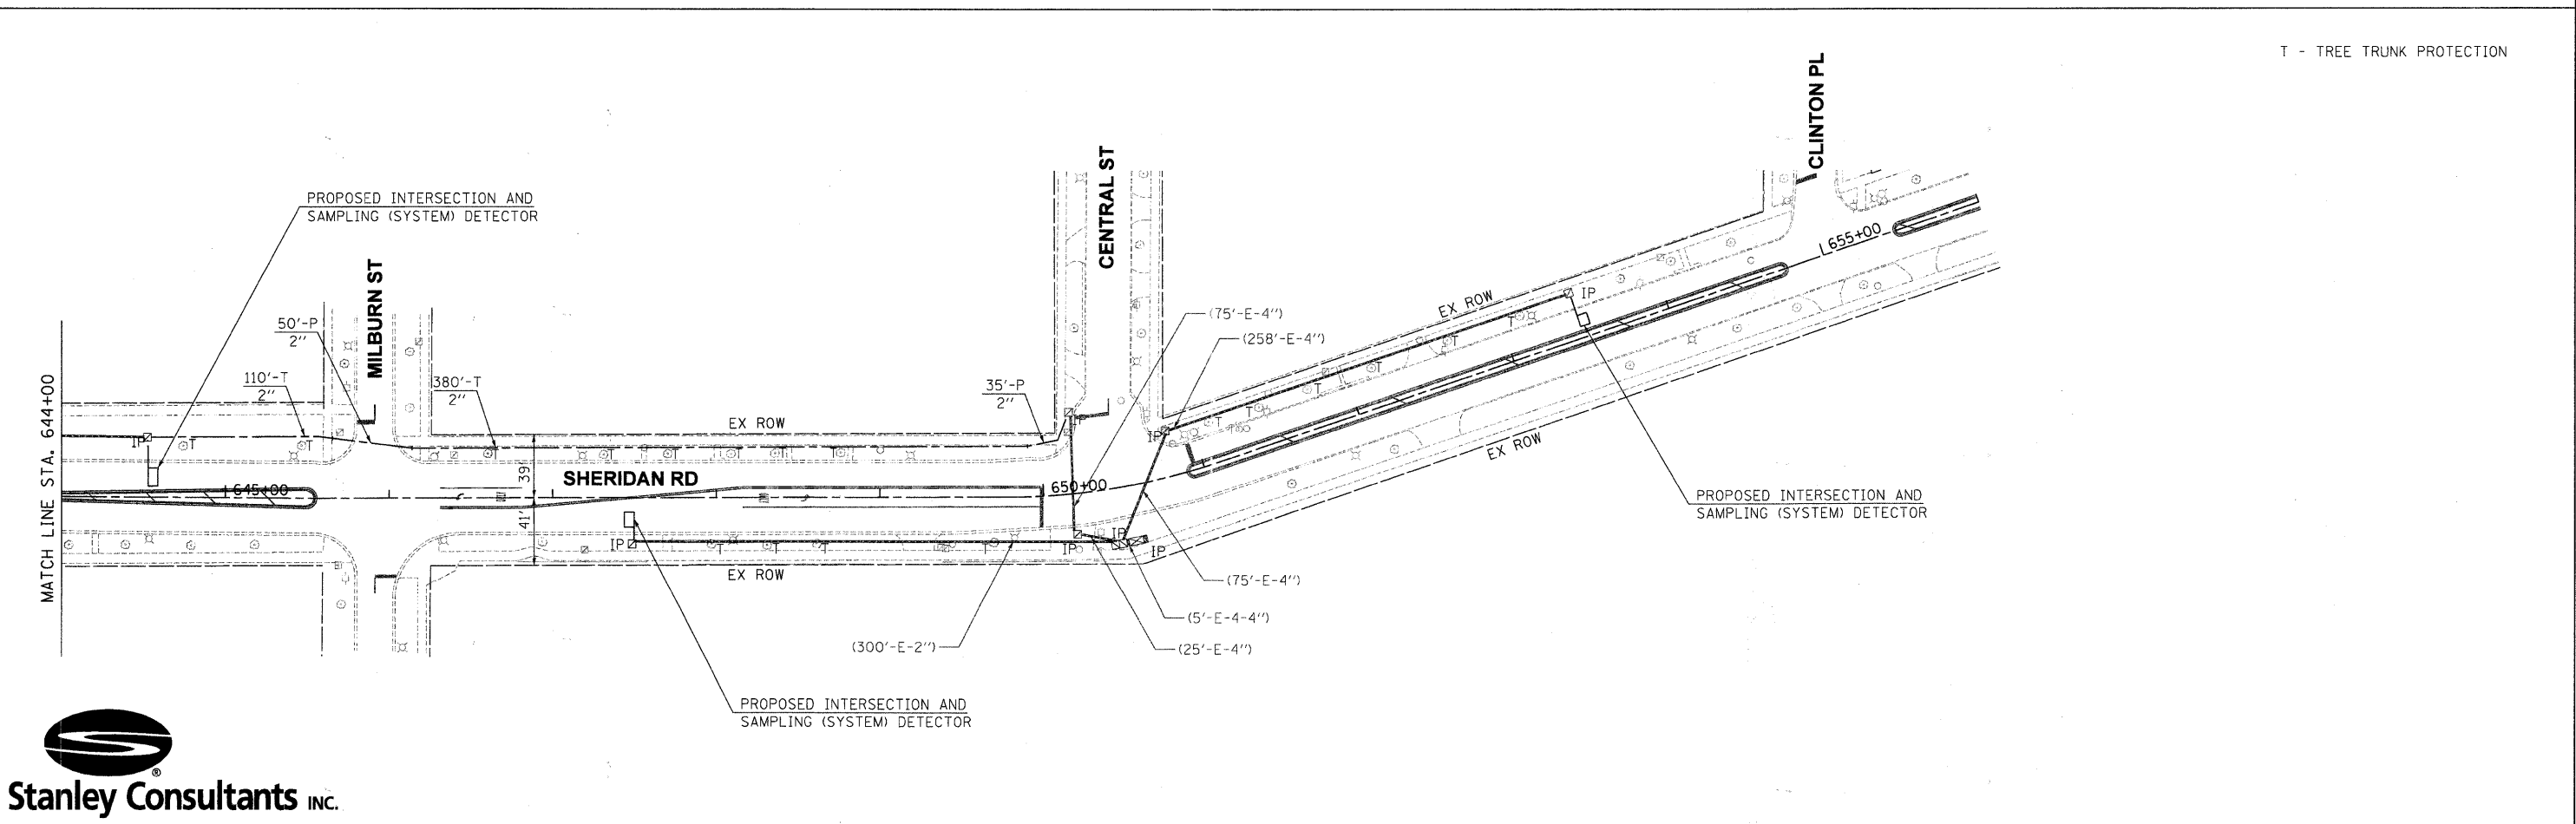

**Stanley Consultants INC.**

FILE NAME = 27_D23301-sh-t-ts02.dgn	USER NAME = USER0291	DESIGNED - LC	REVISED -	<b>STATE OF ILLINOIS DEPARTMENT OF TRANSPORTATION</b>	<b>INTERCONNECT PLAN SHERIDAN ROAD - CHICAGO AVENUE TO CENTRAL STREET</b>			F.A.U. RTE. 2853	SECTION 10-00258-00-TL	COUNTY COOK	TOTAL SHEETS 38	SHEET NO. 27
PLOT SCALE = 1/50		CHECKED - CF	REVISED -		SCALE: 1" = 50'			SHEET NO. OF SHEETS		CONTRACT NO. 63630		
PLOT DATE = 8/29/2011		DATE - 08/16/11	REVISED -		STA. 629+00 TO STA. 656+00			ILLINOIS FED. AID PROJECT				