


HORIZONTAL & VERTICAL CONTROL

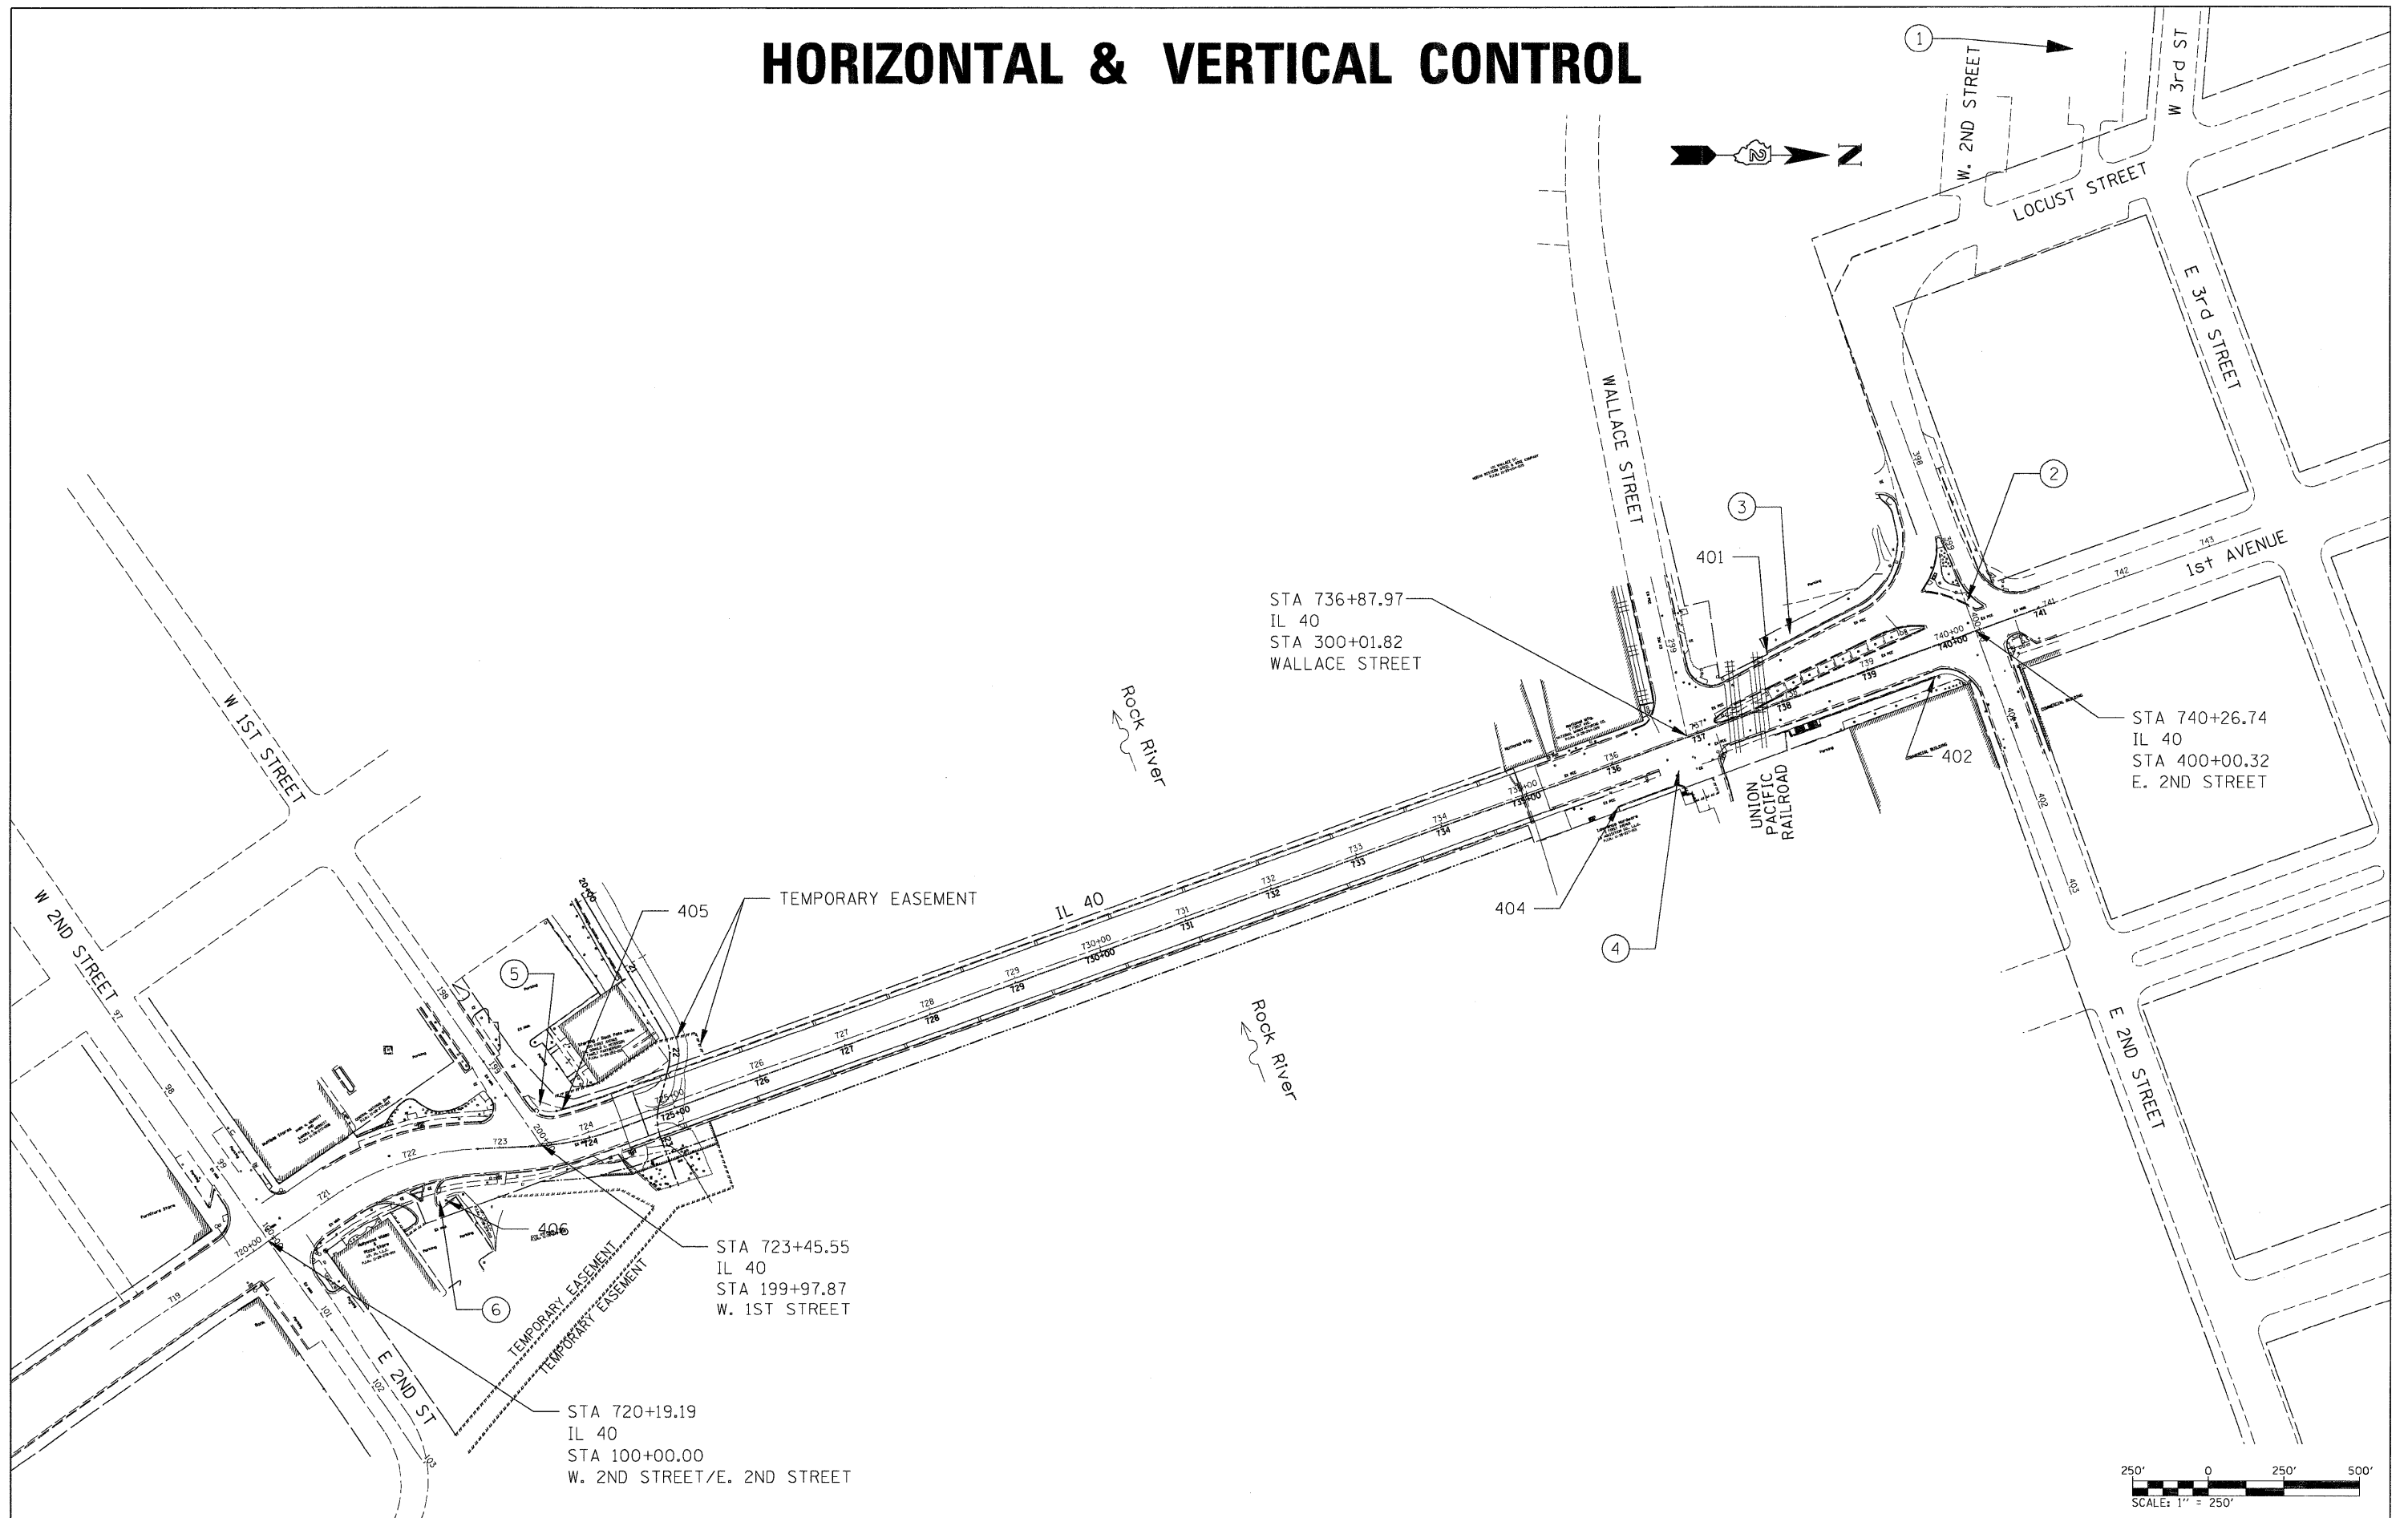

DATE TIME
 *CON*SPEC
 *REF*01
 *REF*04
 *REF*05
 REF

FILE NAME = D264888-sh1-ATB3.dgn	USER NAME = dwozmarski	DESIGNED - DRAWN - DMW	REVISED - REVISED -
PLOT SCALE = N/A	CHECKED -	REVISED -	REVISED -
PLOT DATE = 7/19/2011	DATE = 2-22-2010	REVISED -	REVISED -

**STATE OF ILLINOIS
 DEPARTMENT OF TRANSPORTATION**

HORIZONTAL AND VERTICAL CONTROL

SCALE: N/A SHEET NO. 3 OF 3 SHEETS STA. TO STA.

F.A.P. RTE. 646	SECTION IB-2	COUNTY WHITESIDE	TOTAL SHEETS 257	SHEET NO. 27
FED. ROAD DIST. NO.		ILLINOIS FED. AID PROJECT		
CONTRACT NO. 64B80				