
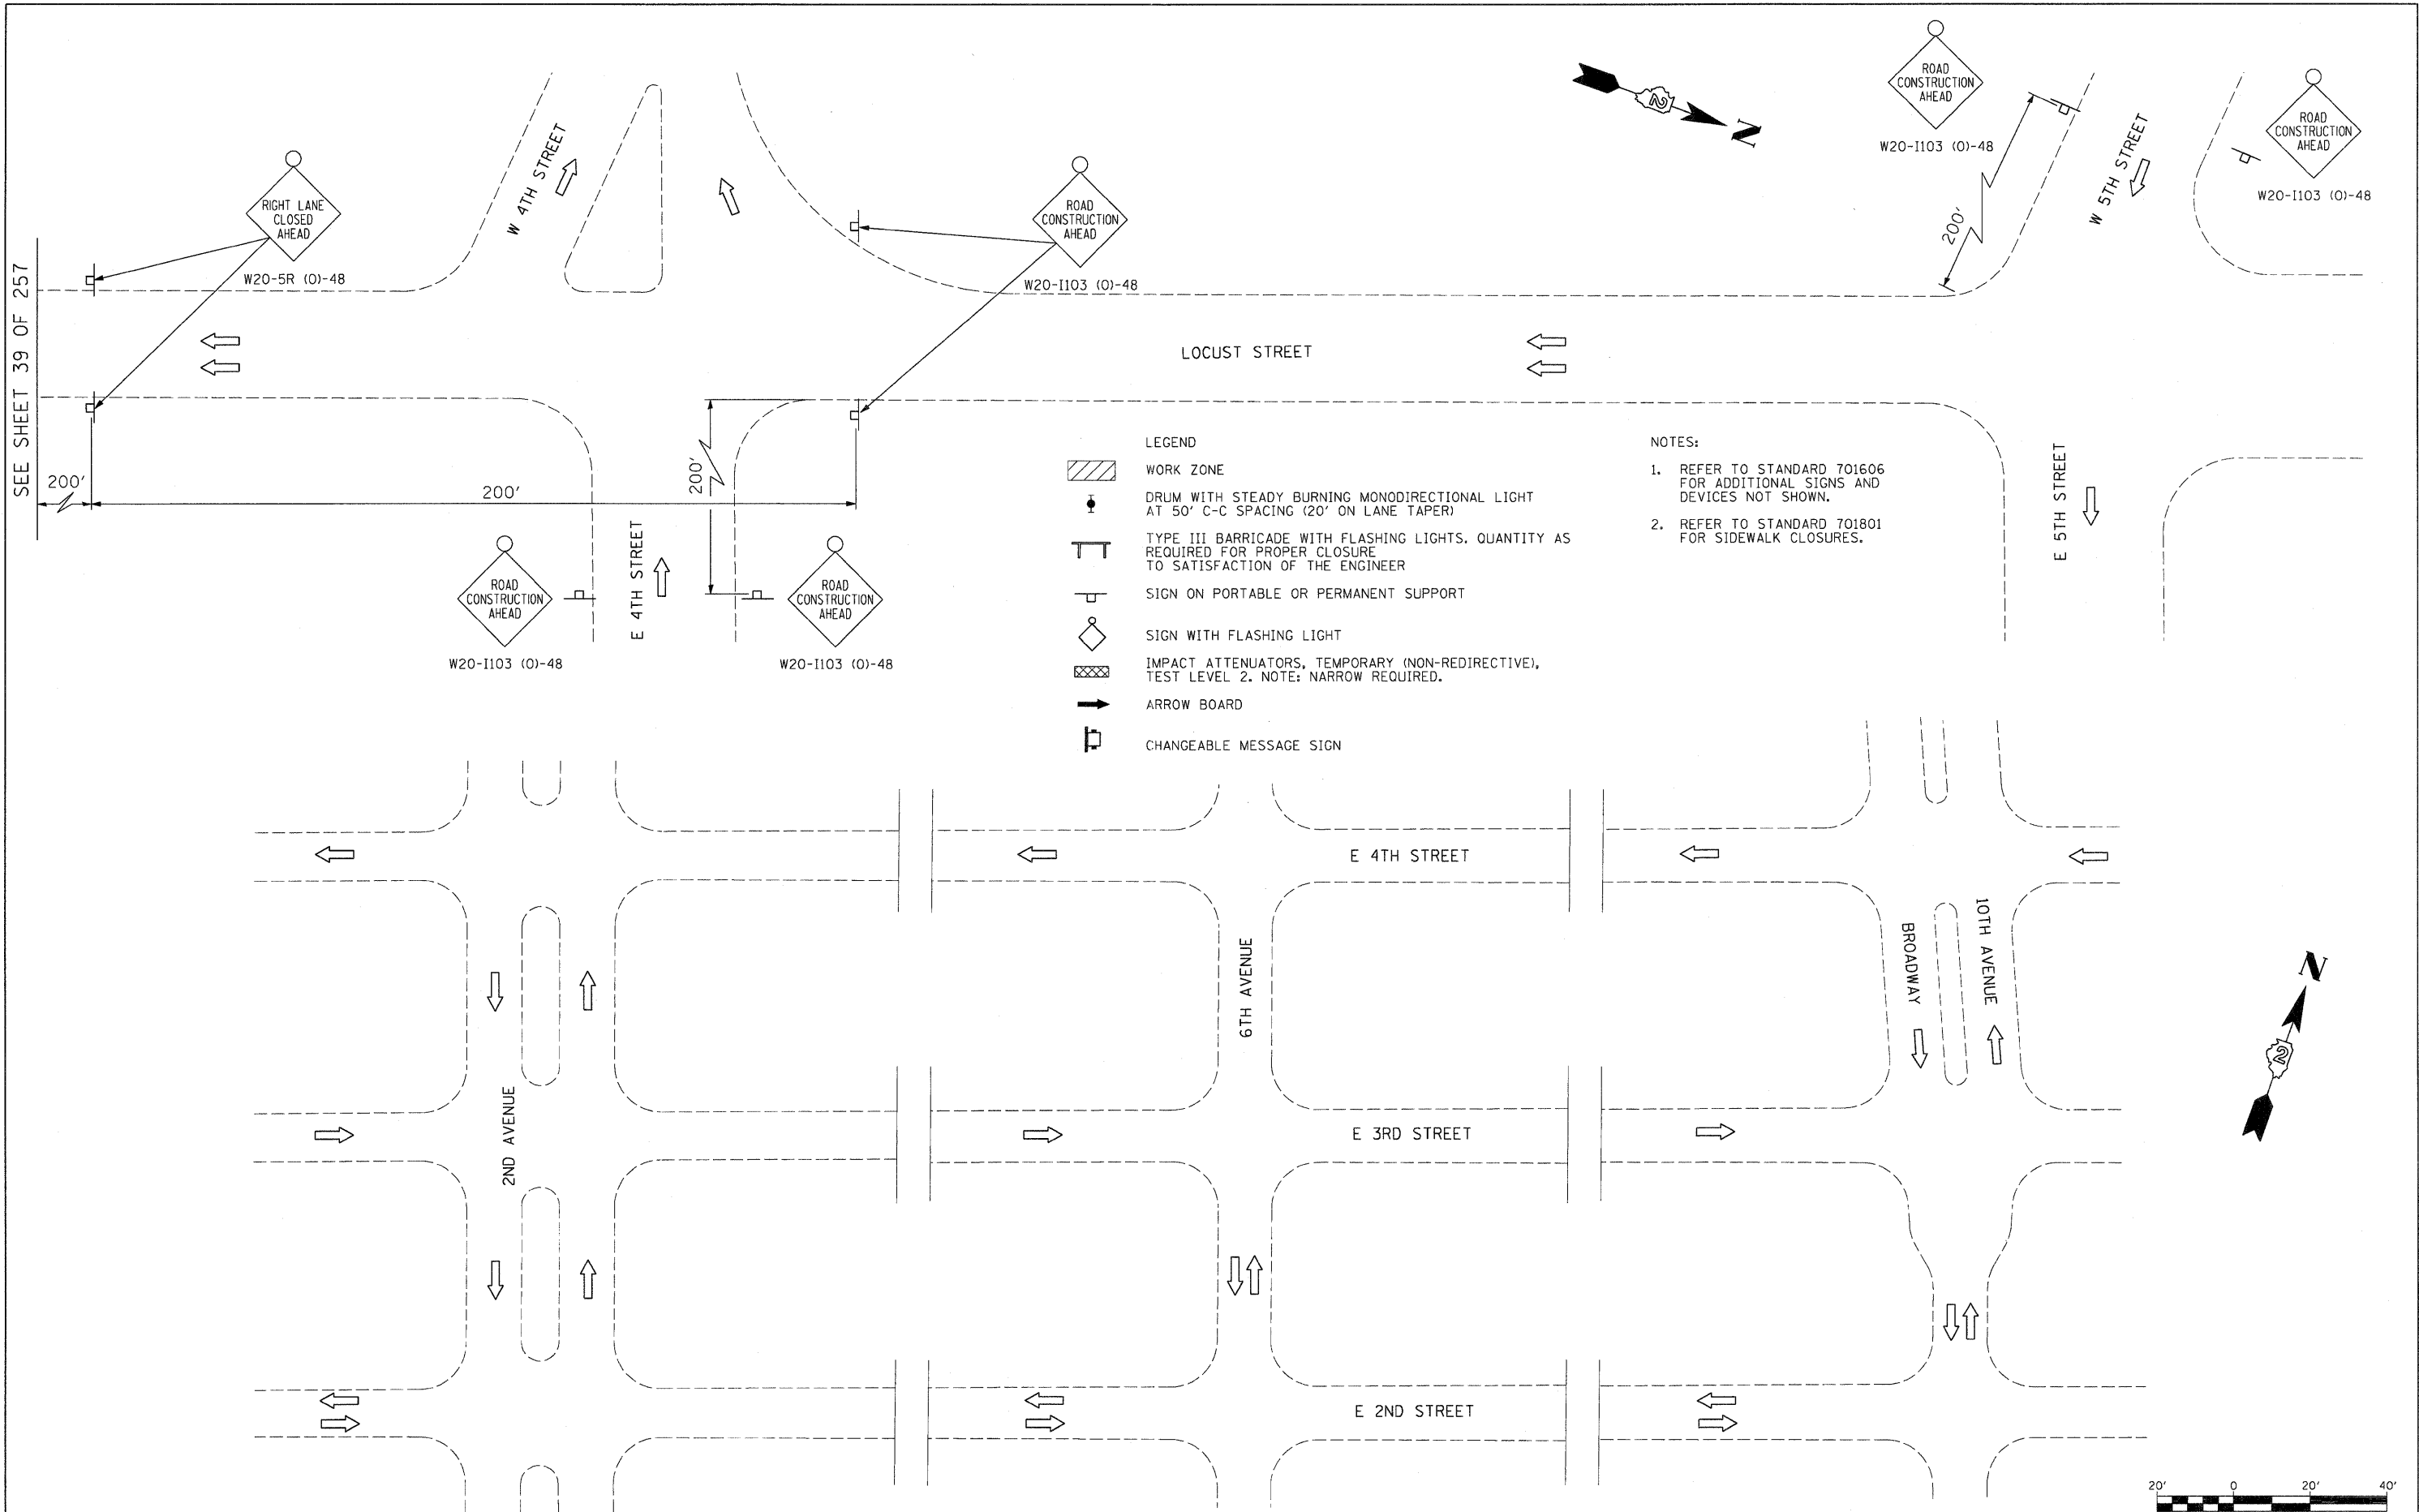


SEE SHEET 39 OF 257

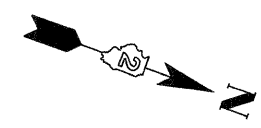

FILE NAME =  
D264988-sh-t-staging13.dgn

USER NAME = dwoznarski  
 DESIGNED -  
 DRAWN -  
 PLOT SCALE = 20.00' / IN.  
 CHECKED -  
 PLOT DATE = 7/14/2011  
 DATE = 2-22-2010

REVISED -  
 REVISED -  
 REVISED -  
 REVISED -

**STATE OF ILLINOIS  
 DEPARTMENT OF TRANSPORTATION**

**IL 40  
 MAINTENANCE OF TRAFFIC - PRE-STAGE**

SCALE: 1" = 20' SHEET NO. 13 OF 35 SHEETS STA. TO STA.

F.A.P. RTE. 646	SECTION 1B-2	COUNTY WHITESIDE	TOTAL SHEETS 257	SHEET NO. 40
FED. ROAD DIST. NO.			ILLINOIS FED. AID PROJECT	
CONTRACT NO. 64B80				