
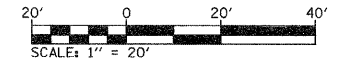


**LEGEND**

	HMA SURFACE REMOVAL 1-1/2"
	HMA SURFACE REMOVAL COMPLETE
	PAVEMENT REMOVAL
	APPROACH SLAB REMOVAL
	DRIVEWAY PAVEMENT REMOVAL
	SIDEWALK REMOVAL
	COMBINATION CURB & GUTTER REMOVAL
	TREE REMOVAL

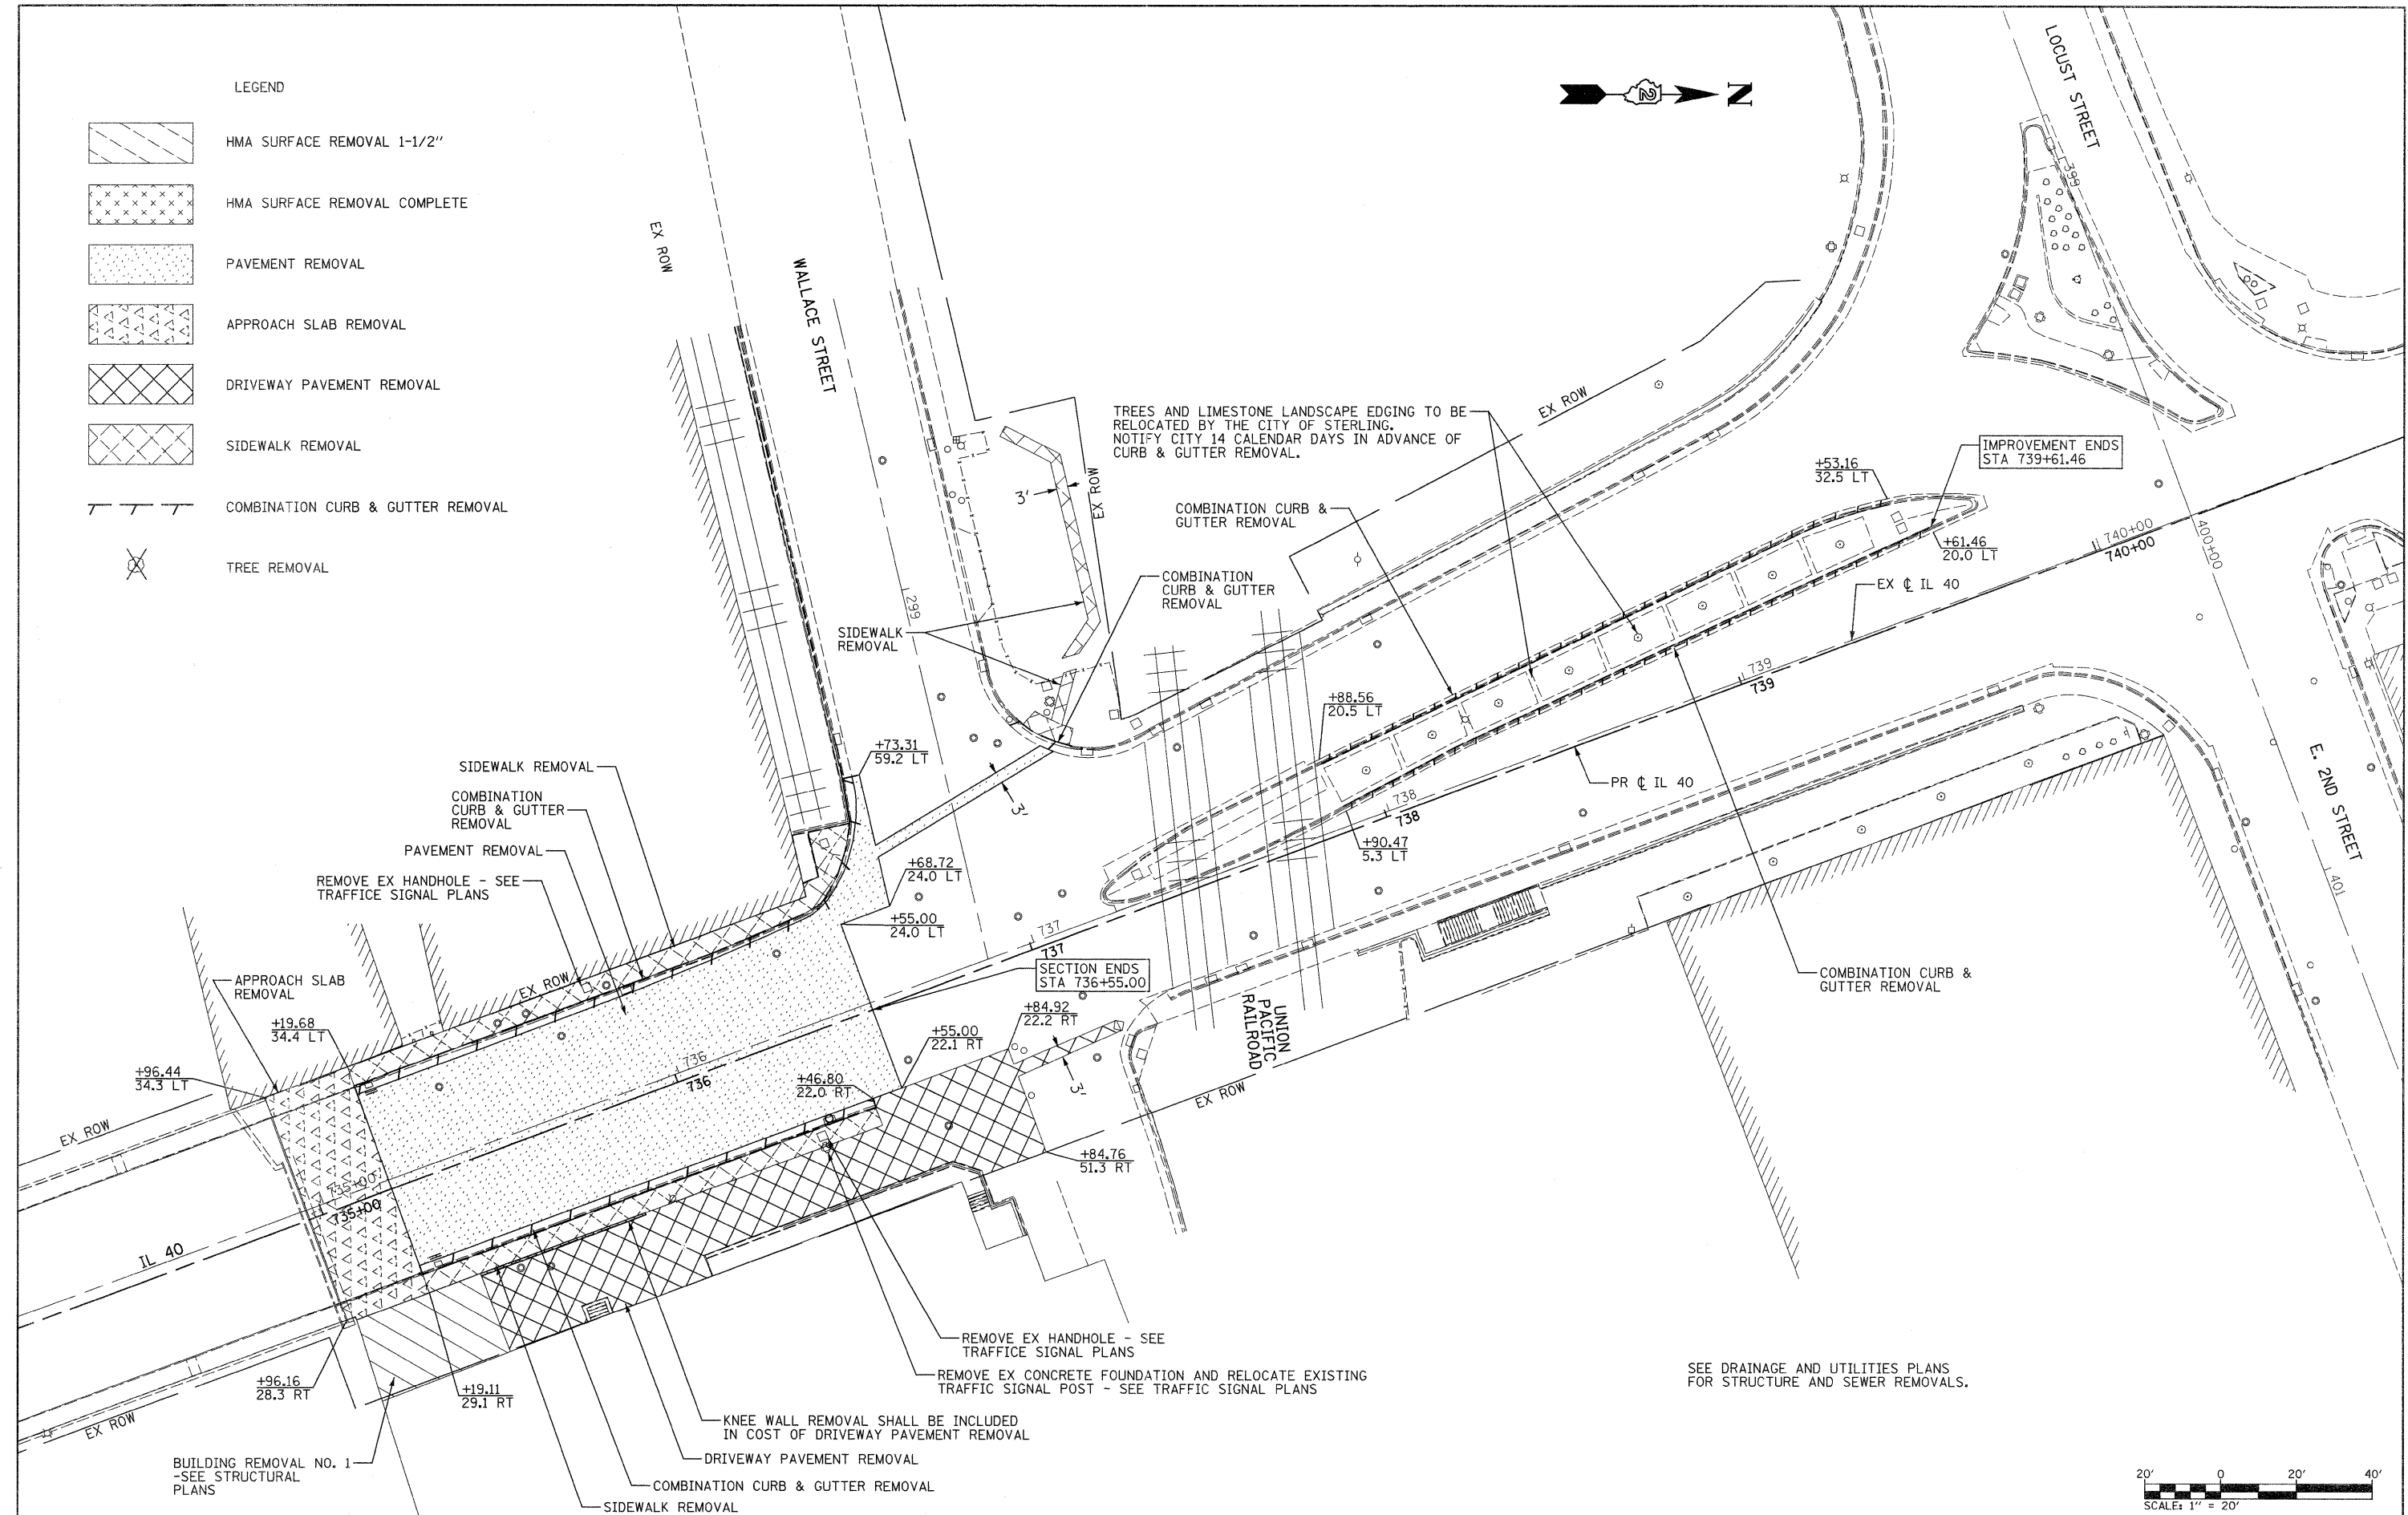

FILE NAME =	USER NAME = grantpm	DESIGNED -	REVISED -
ct:\pw_work\pwsdot\grantpm\dms80258\0264880-shr-rm2.dgn		DRAWN -	REVISED -
	PLOT SCALE = 20.00' / 1in.	CHECKED -	REVISED -
	PLOT DATE = Thu Sep 01 14:08:26 2011	DATE = 2-22-2010	REVISED -

**STATE OF ILLINOIS  
DEPARTMENT OF TRANSPORTATION**

**IL 40  
REMOVAL PLAN**

F.A.P. RTE.	SECTION	COUNTY	TOTAL SHEETS	SHEET NO.
646	1B-2	WHITESIDE	257	64
CONTRACT NO. 64880				
FED. ROAD DIST. NO.		ILLINOIS FED. AID PROJECT		

SCALE: 1" = 20'    SHEET NO. 2 OF 2 SHEETS    STA. 734+00 TO STA. 740+00