
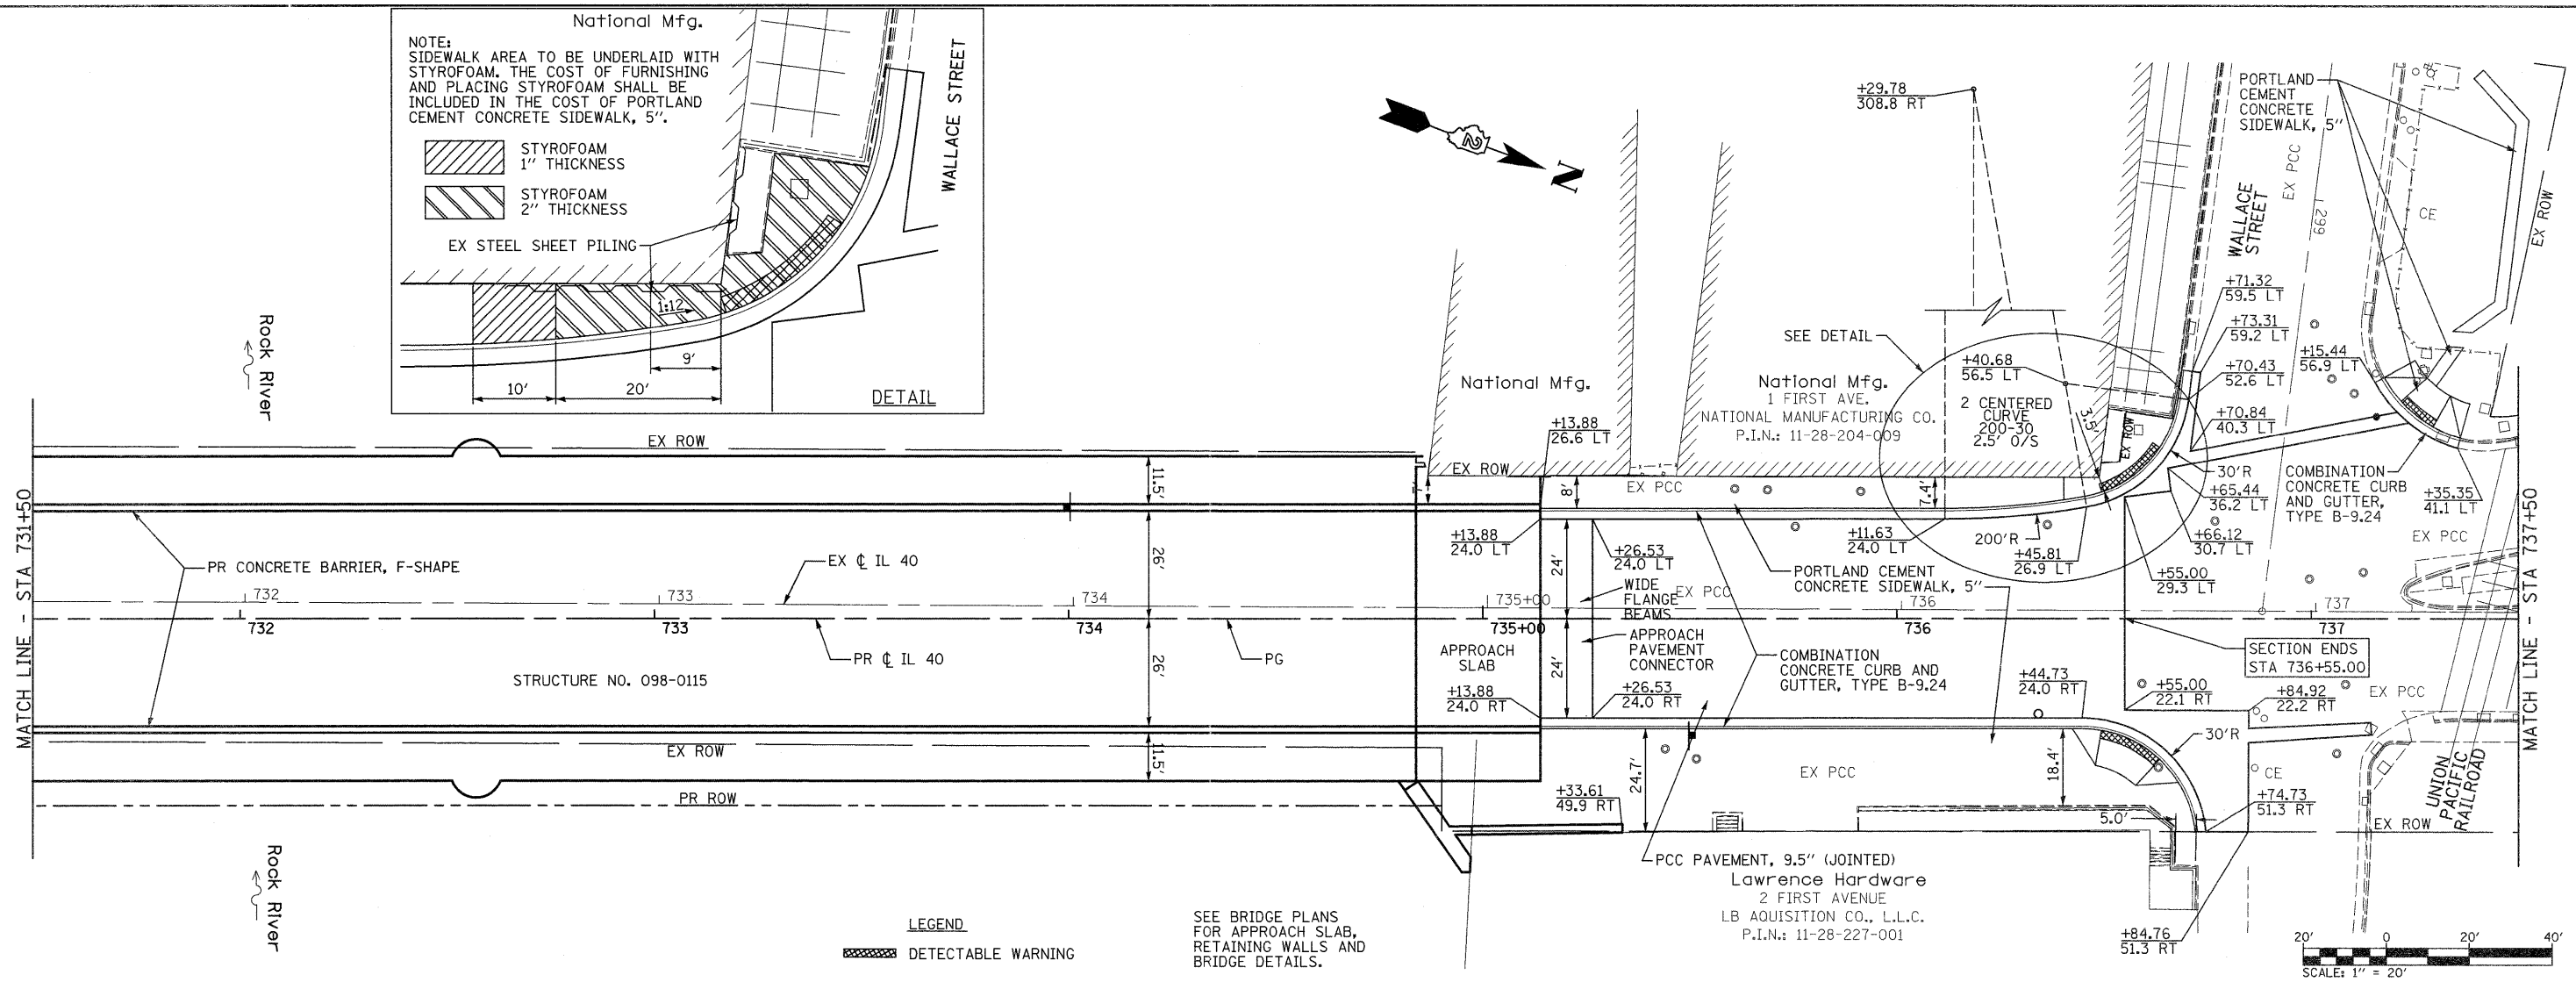


PLAN
 SURVEYED _____
 PLOTTED _____
 CHECKED _____
 DATE _____
 BY _____
 NOTE BOOK NO. _____
 INT. OF WAY CHECKED _____
 CAD FILE NAME _____

PROFILE
 SURVEYED _____
 PLOTTED _____
 CHECKED _____
 DATE _____
 BY _____
 NOTE BOOK NO. _____
 STRUCTURE NOTATION'S OK'D _____

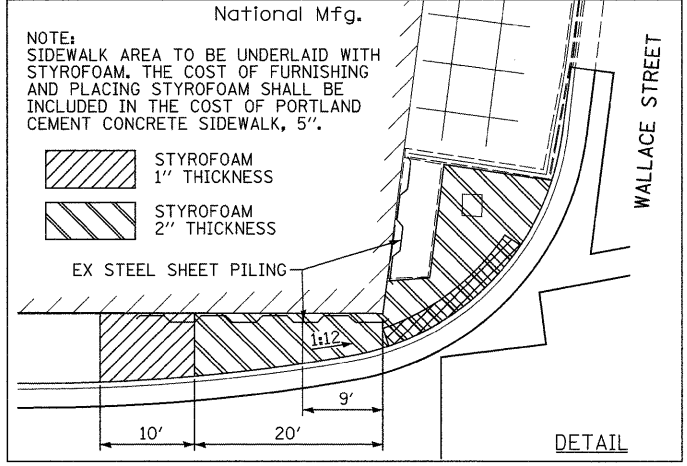

LEGEND
 DETECTABLE WARNING

SEE BRIDGE PLANS FOR APPROACH SLAB, RETAINING WALLS AND BRIDGE DETAILS.

