
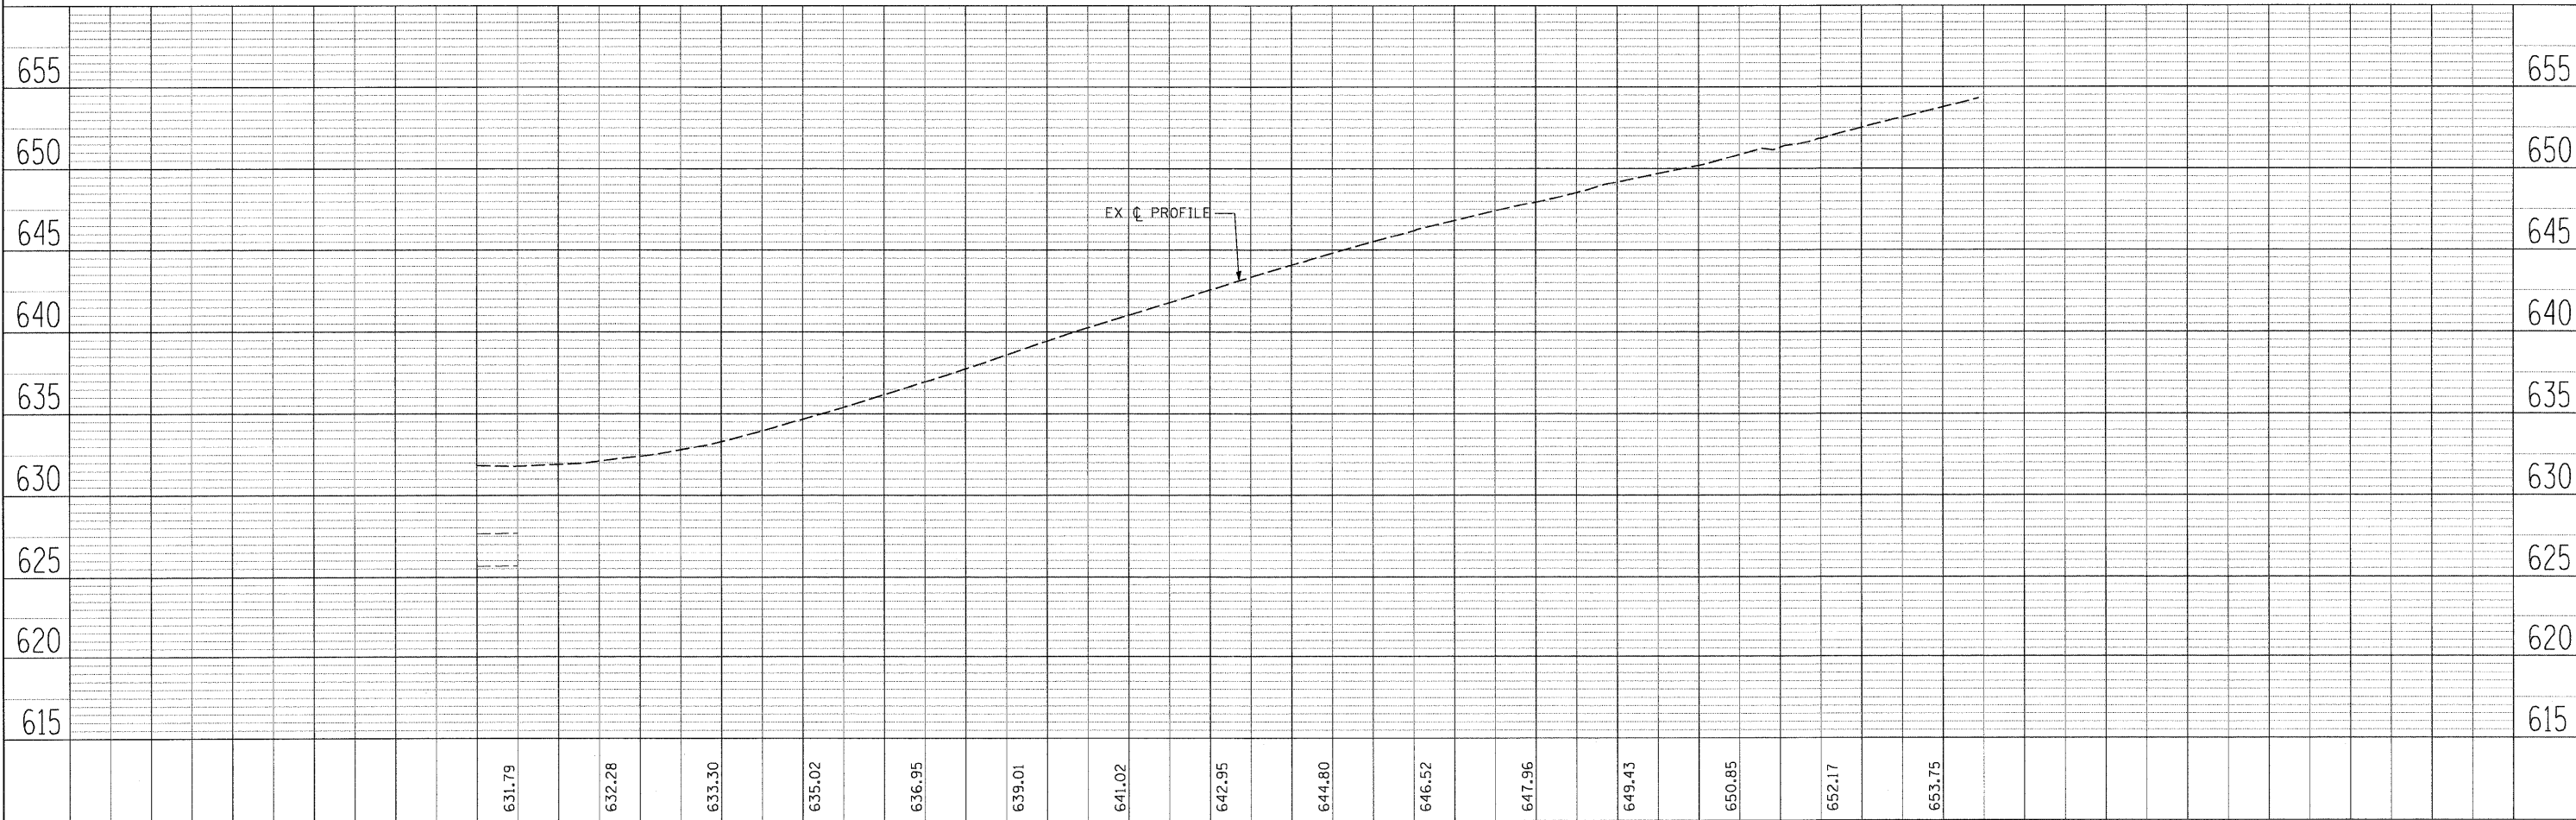


DATE	
BY	
REVISIONS	
ALIGNED	CHECKED
NOTE BOOK	CHECKED
NO.	FILE NAME
PLAN	

DATE	
BY	
REVISIONS	
GRADES	CHECKED
NOTE BOOK	CHECKED
NO.	NOTATION
PROFILE	

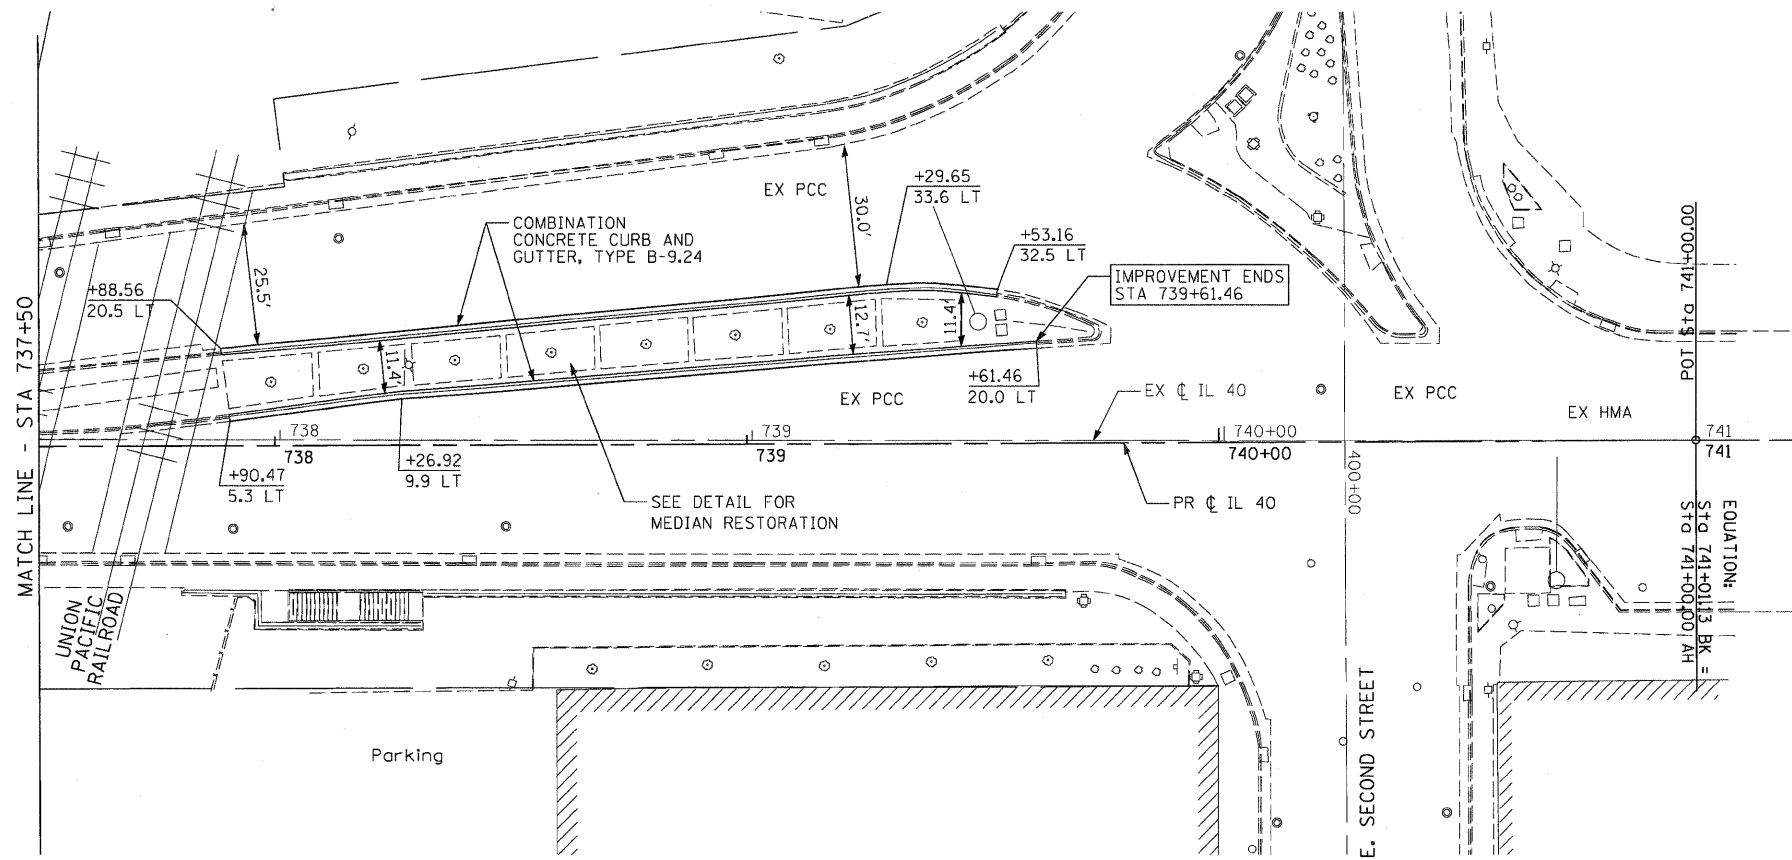

FILE NAME = D264B80-shr-plan4.dgn	USER NAME = dwozniarski	DESIGNED -	REVISED -	<b>STATE OF ILLINOIS DEPARTMENT OF TRANSPORTATION</b>	<b>IL 40 PLAN &amp; PROFILE</b>	F.A.P. RTE. 646	SECTION IB-2	COUNTY WHITESIDE	TOTAL SHEETS 257	SHEET NO. 68
PLOT SCALE = 20,0000' / IN.	CHECKED -	REVISED -	SCALE: 1"=20'			SHEET NO. 4 OF 4 SHEETS	CONTRACT NO. 64B80			
PLOT DATE = 7/14/2011	DATE - 2-22-2010	REVISED -	STA. 737+50			TO STA. 741+00	FED. ROAD DIST. NO.	ILLINOIS FED. AID PROJECT		