

WEST EDGE OF SLAB			
Location	Station	Offset	Theoretical Grade Elevations
Beginning of North Appr. Pvmt.	734+83.88	-39.08	644.07
A	734+93.88	-34.34	643.75
B	735+03.88	-34.21	643.79
End of North Appr. Pavement	735+13.88	-34.07	643.81

WEST CURB LINE			
Location	Station	Offset	Theoretical Grade Elevations
Beginning of North Appr. Pvmt.	734+83.88	-26.00	644.34
A	734+93.88	-26.00	643.93
B	735+03.88	-26.00	643.50
End of North Appr. Pavement	735+13.88	-26.00	643.06


CL SOUTHBOUND LANES			
Location	Station	Offset	Theoretical Grade Elevations
Beginning of North Appr. Pvmt.	734+83.88	-12.00	644.63
A	734+93.88	-12.00	644.22
B	735+03.88	-12.00	643.79
End of North Appr. Pavement	735+13.88	-12.00	643.35

CL PROFILE GRADE LINE/CROWN			
Location	Station	Offset	Theoretical Grade Elevations
Beginning of North Appr. Pvmt.	734+83.88	0.00	644.82
A	734+93.88	0.00	644.40
B	735+03.88	0.00	643.98
End of North Appr. Pavement	735+13.88	0.00	643.54

CL NORTHBOUND LANES			
Location	Station	Offset	Theoretical Grade Elevations
Beginning of North Appr. Pvmt.	734+83.88	12.00	644.63
A	734+93.88	12.00	644.22
B	735+03.88	12.00	643.79
End of North Appr. Pavement	735+13.88	12.00	643.35

EAST CURB LINE			
Location	Station	Offset	Theoretical Grade Elevations
Beginning of North Appr. Pvmt.	734+83.88	26.00	644.34
A	734+93.88	26.00	643.93
B	735+03.88	26.00	643.50
End of North Appr. Pavement	735+13.88	26.00	643.06

EAST EDGE OF SLAB			
Location	Station	Offset	Theoretical Grade Elevations
Beginning of North Appr. Pvmt.	734+83.88	39.08	644.07
A	734+93.88	39.08	643.65
B	735+03.88	39.08	643.74
End of North Appr. Pavement	735+13.88	39.08	643.81

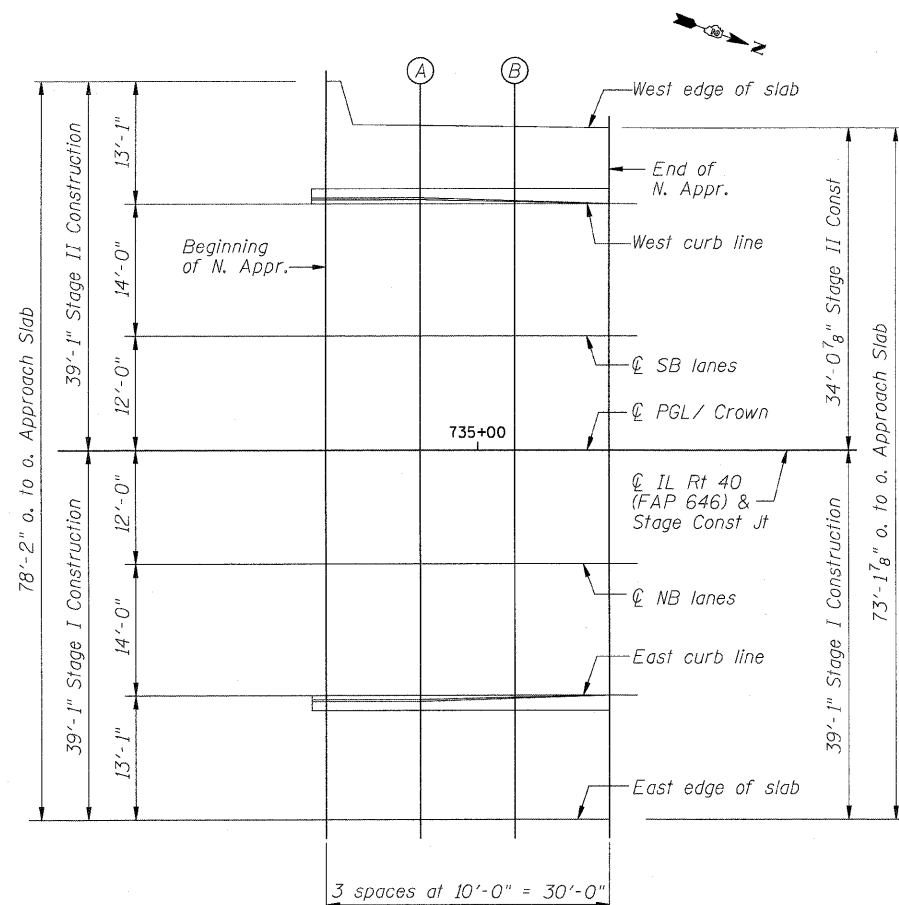

PLAN

FILE NAME =
0264980-sht-napprolev.dgn

USER NAME = dwozniarski

DESIGNED - ACB

REVISED -

CHECKED - JMB

REVISED -

PLOT SCALE = 1/8" = 1' IN.

DRAWN - RLK

REVISED -

PLOT DATE = 7/18/2011

CHECKED - ACB

REVISED -

STATE OF ILLINOIS
DEPARTMENT OF TRANSPORTATION

TOP OF NORTH APPROACH SLAB ELEVATIONS
STRUCTURE NO. 098-0115

SHEET NO. 24 OF 103 SHEETS

F.A.P.
RTE.
646

SECTION
IB-2

COUNTY
WHITESIDE

TOTAL SHEETS
257

SHEET NO.
127

CONTRACT NO. 64B80

ILLINOIS FED. AID PROJECT