



NEAR PIER

CROSS SECTION  
(Looking Up Station)

NEAR MIDSPAN

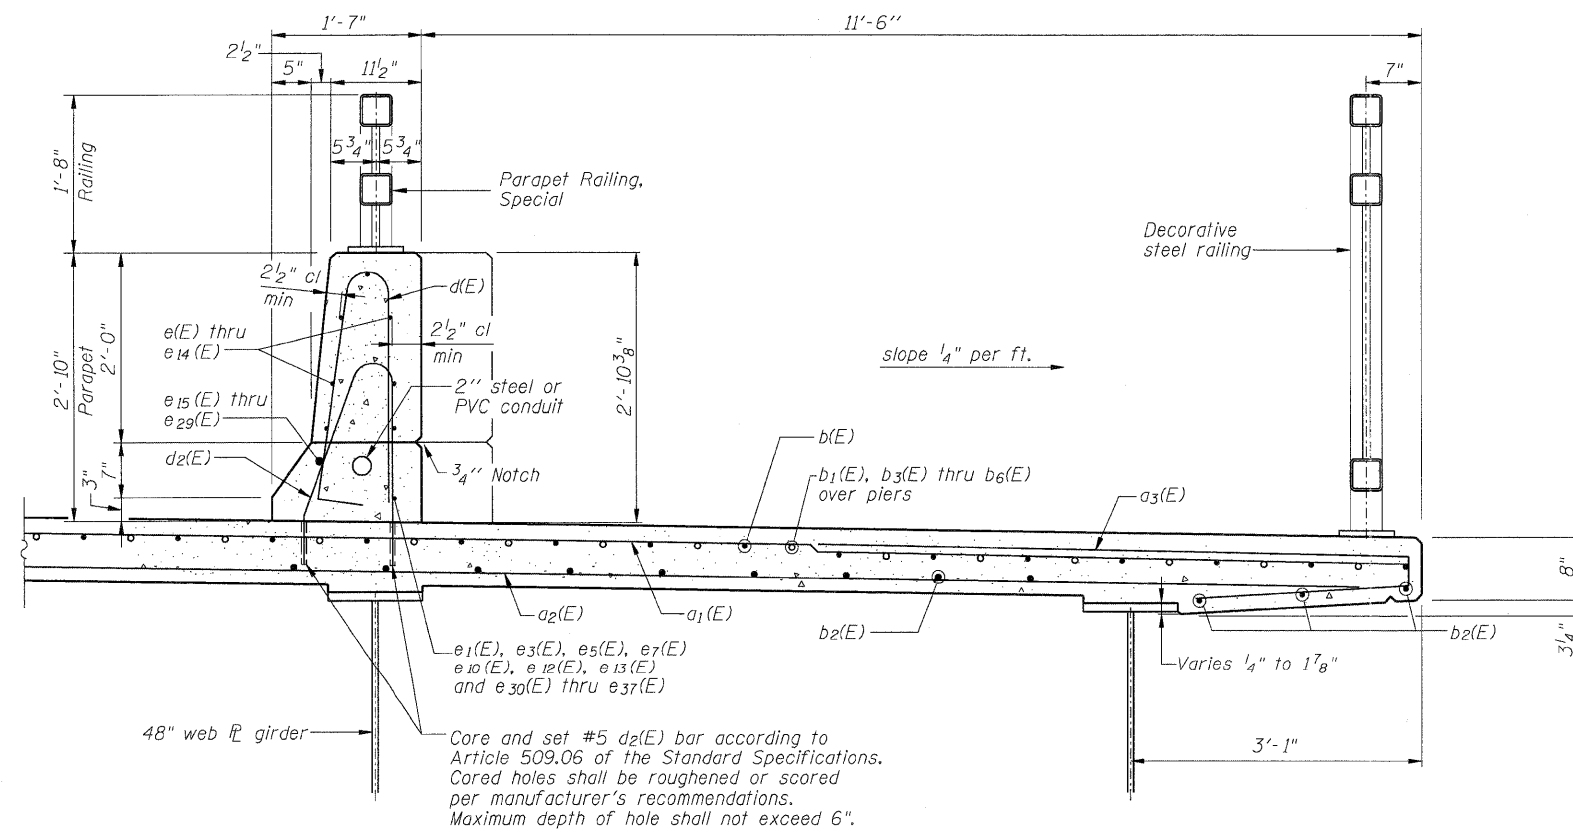

SECTION THRU SIDEWALK

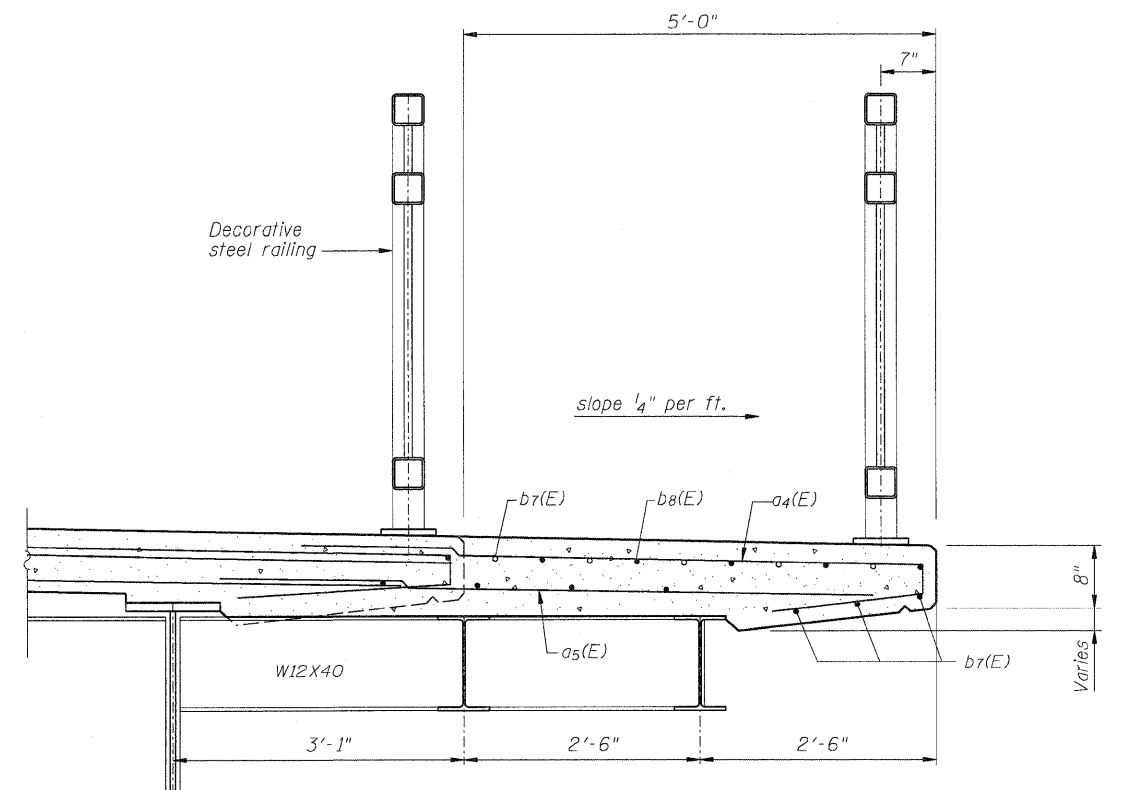

SECTION THRU SCENIC OVERLOOK

FILE NAME = D264888-sht-superdetails3.dgn

USER NAME = dwozniarski

DESIGNED - ACB  
CHECKED - JMB

REVISED -  
REVISED -  
REVISED -  
REVISED -

PLOT SCALE = 1:8000 / IN.  
PLOT DATE = 7/18/2011

DRAWN - RLK  
CHECKED - ACB

STATE OF ILLINOIS  
DEPARTMENT OF TRANSPORTATION

SUPERSTRUCTURE DETAILS (SHEET 3 OF 5)  
STRUCTURE NO. 098-0115

SHEET NO. 32 OF 103 SHEETS

F.A.P. RTE.	SECTION	COUNTY	TOTAL SHEETS	SHEET NO.
646	1B-2	WHITESIDE	257	135
CONTRACT NO. 64B80			ILLINOIS FED. AID PROJECT	