


FOR INFORMATION ONLY

STATE OF ILLINOIS
DEPARTMENT OF TRANSPORTATION

PROJECT NO.	SECTION	COUNTY	TOTAL SHEETS	SHEET NO.
14-12-40	1BA-1	Whiteside Co.	27	26

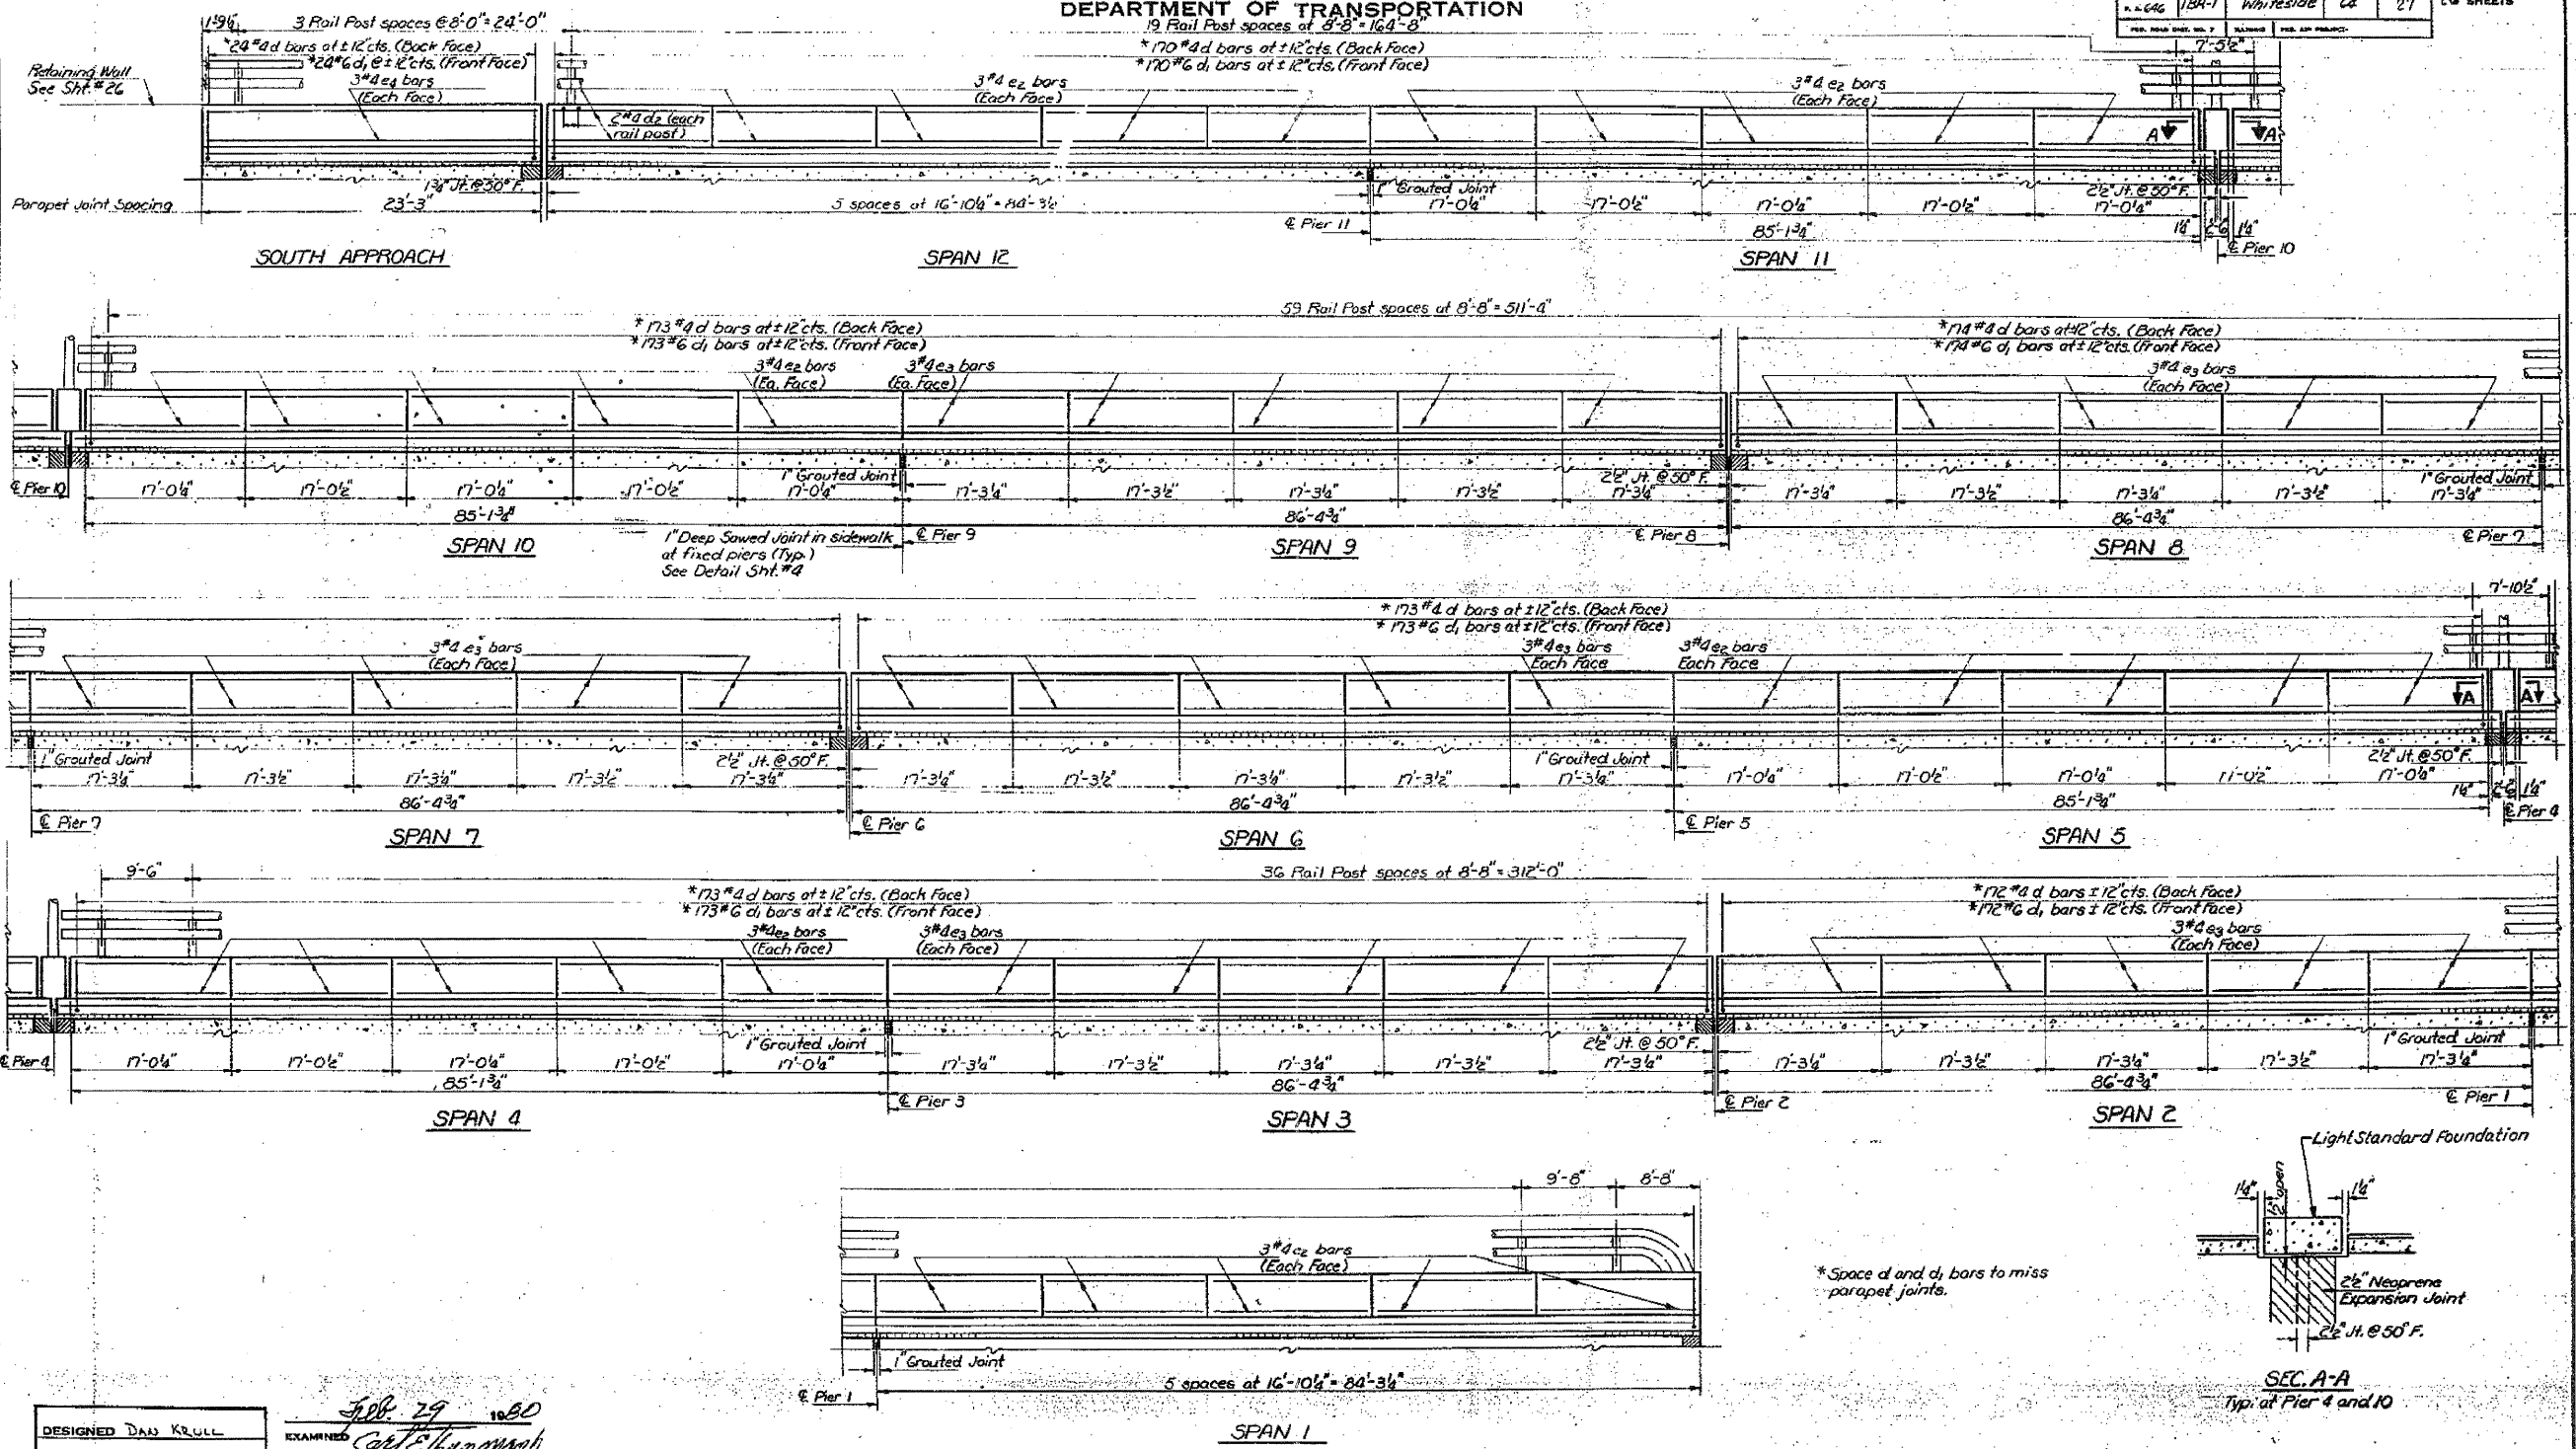

DESIGNED	DAN KRULL	EXAMINED	<i>Col. E. Chommanath</i>
CHECKED	<i>M. J. Ryan</i>	PASSED	
DRAWN	Joe Sutherland	APPROVED	
CHECKED	<i>MJR</i>		

ELEVATION
WEST PARAPET AND RAILING
F.A. RT. 646 SEC. 1BA-1
WHITESIDE COUNTY
STATION 14+12.40

SHEET NO.	TOTAL SHEETS	SHEET NO.
7 OF 31	257	218
CONTRACT NO. 64B80		
FOR INFORMATION ONLY		