


FOR INFORMATION ONLY

STATE OF ILLINOIS
DEPARTMENT OF TRANSPORTATION

PROJECT NO.	DATE	CITY	TOTAL SHEETS	SHEET NO.
646	1BR-1	Whiteside	64	28

SHEET NO. 7
26 SHEETS

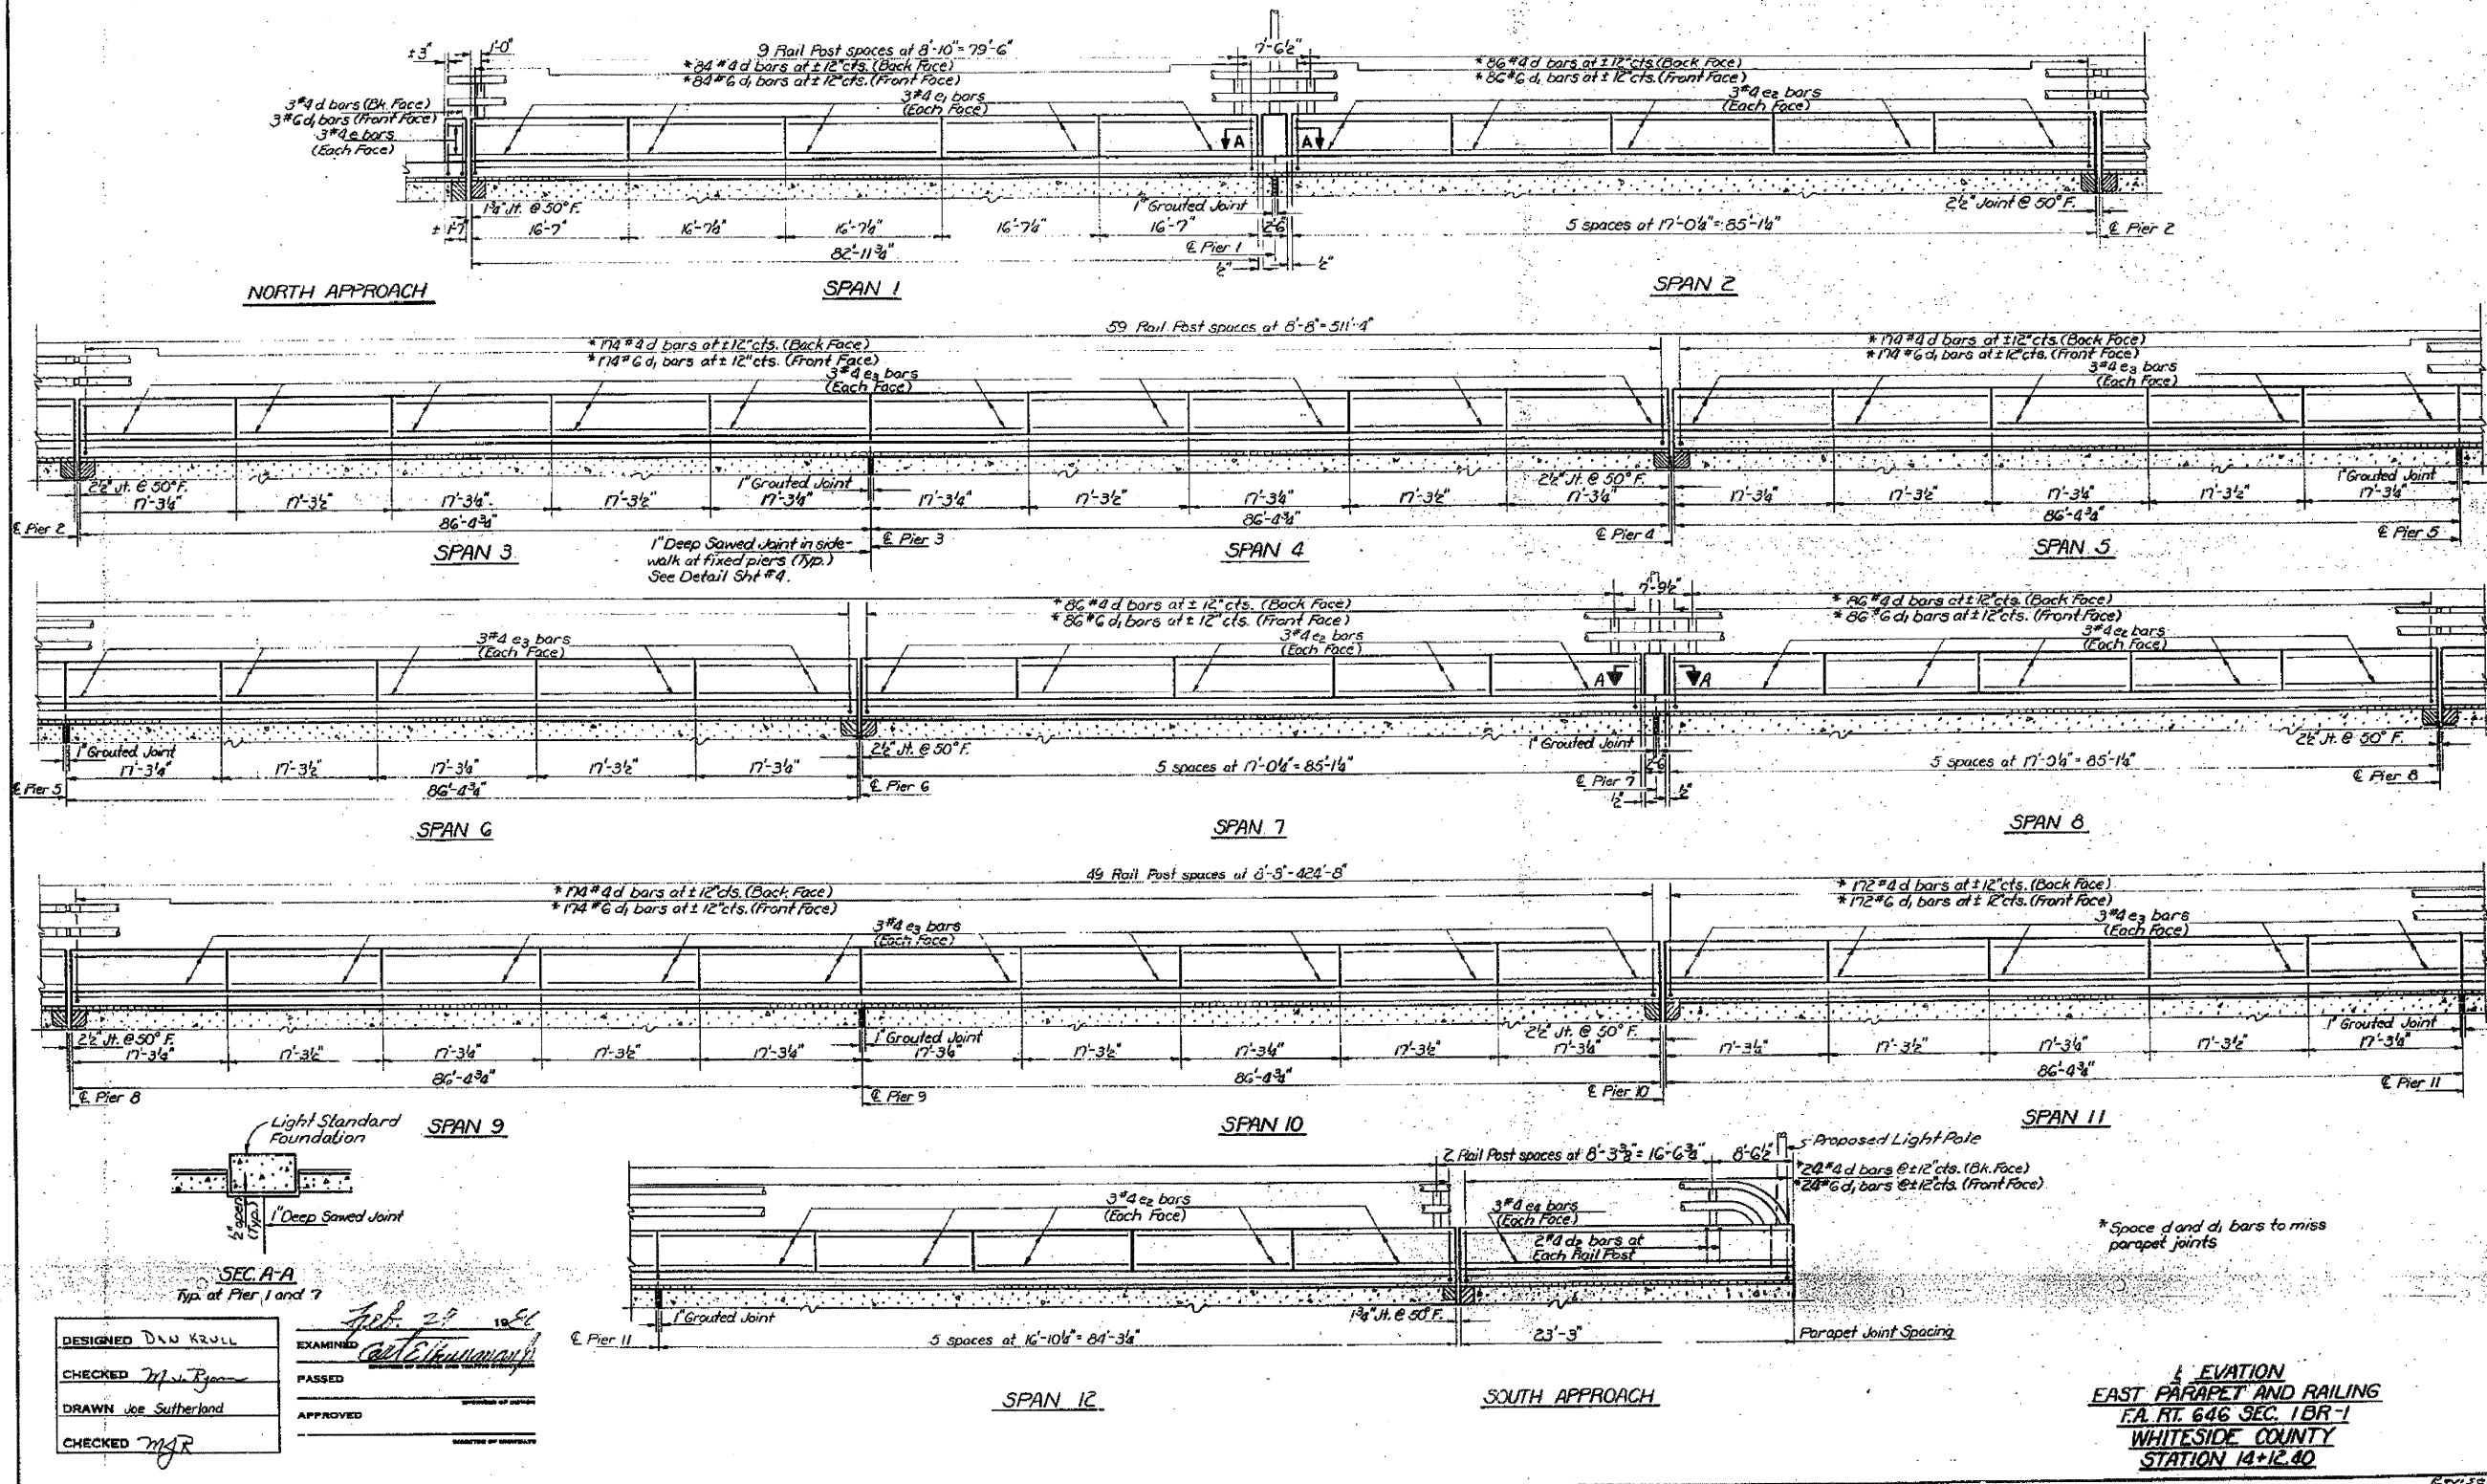

DESIGNED D.W. KRULL

CHECKED M. J. Ryan

DRAWN Joe Sutherland

CHECKED MJR

EXAMINED *[Signature]*

PASSED

APPROVED

DATE OF REVIEW

DATE OF APPROVAL

ELEVATION
EAST PARAPET AND RAILING
E.A. RT. 646 SEC. 1BR-1
WHITESIDE COUNTY
STATION 14+12.80

SHEET NO.	TOTAL SHEETS	SHEET NO.
8 OF 31	257	219

CONTRACT NO. 64B80
FOR INFORMATION ONLY