


STATE OF ILLINOIS
DEPARTMENT OF TRANSPORTATION

PROJECT NO.	SECTION	COUNTY	STATION	SHEET NO.
646	FBR-1	Whiteside	42	21
26 SHEETS				

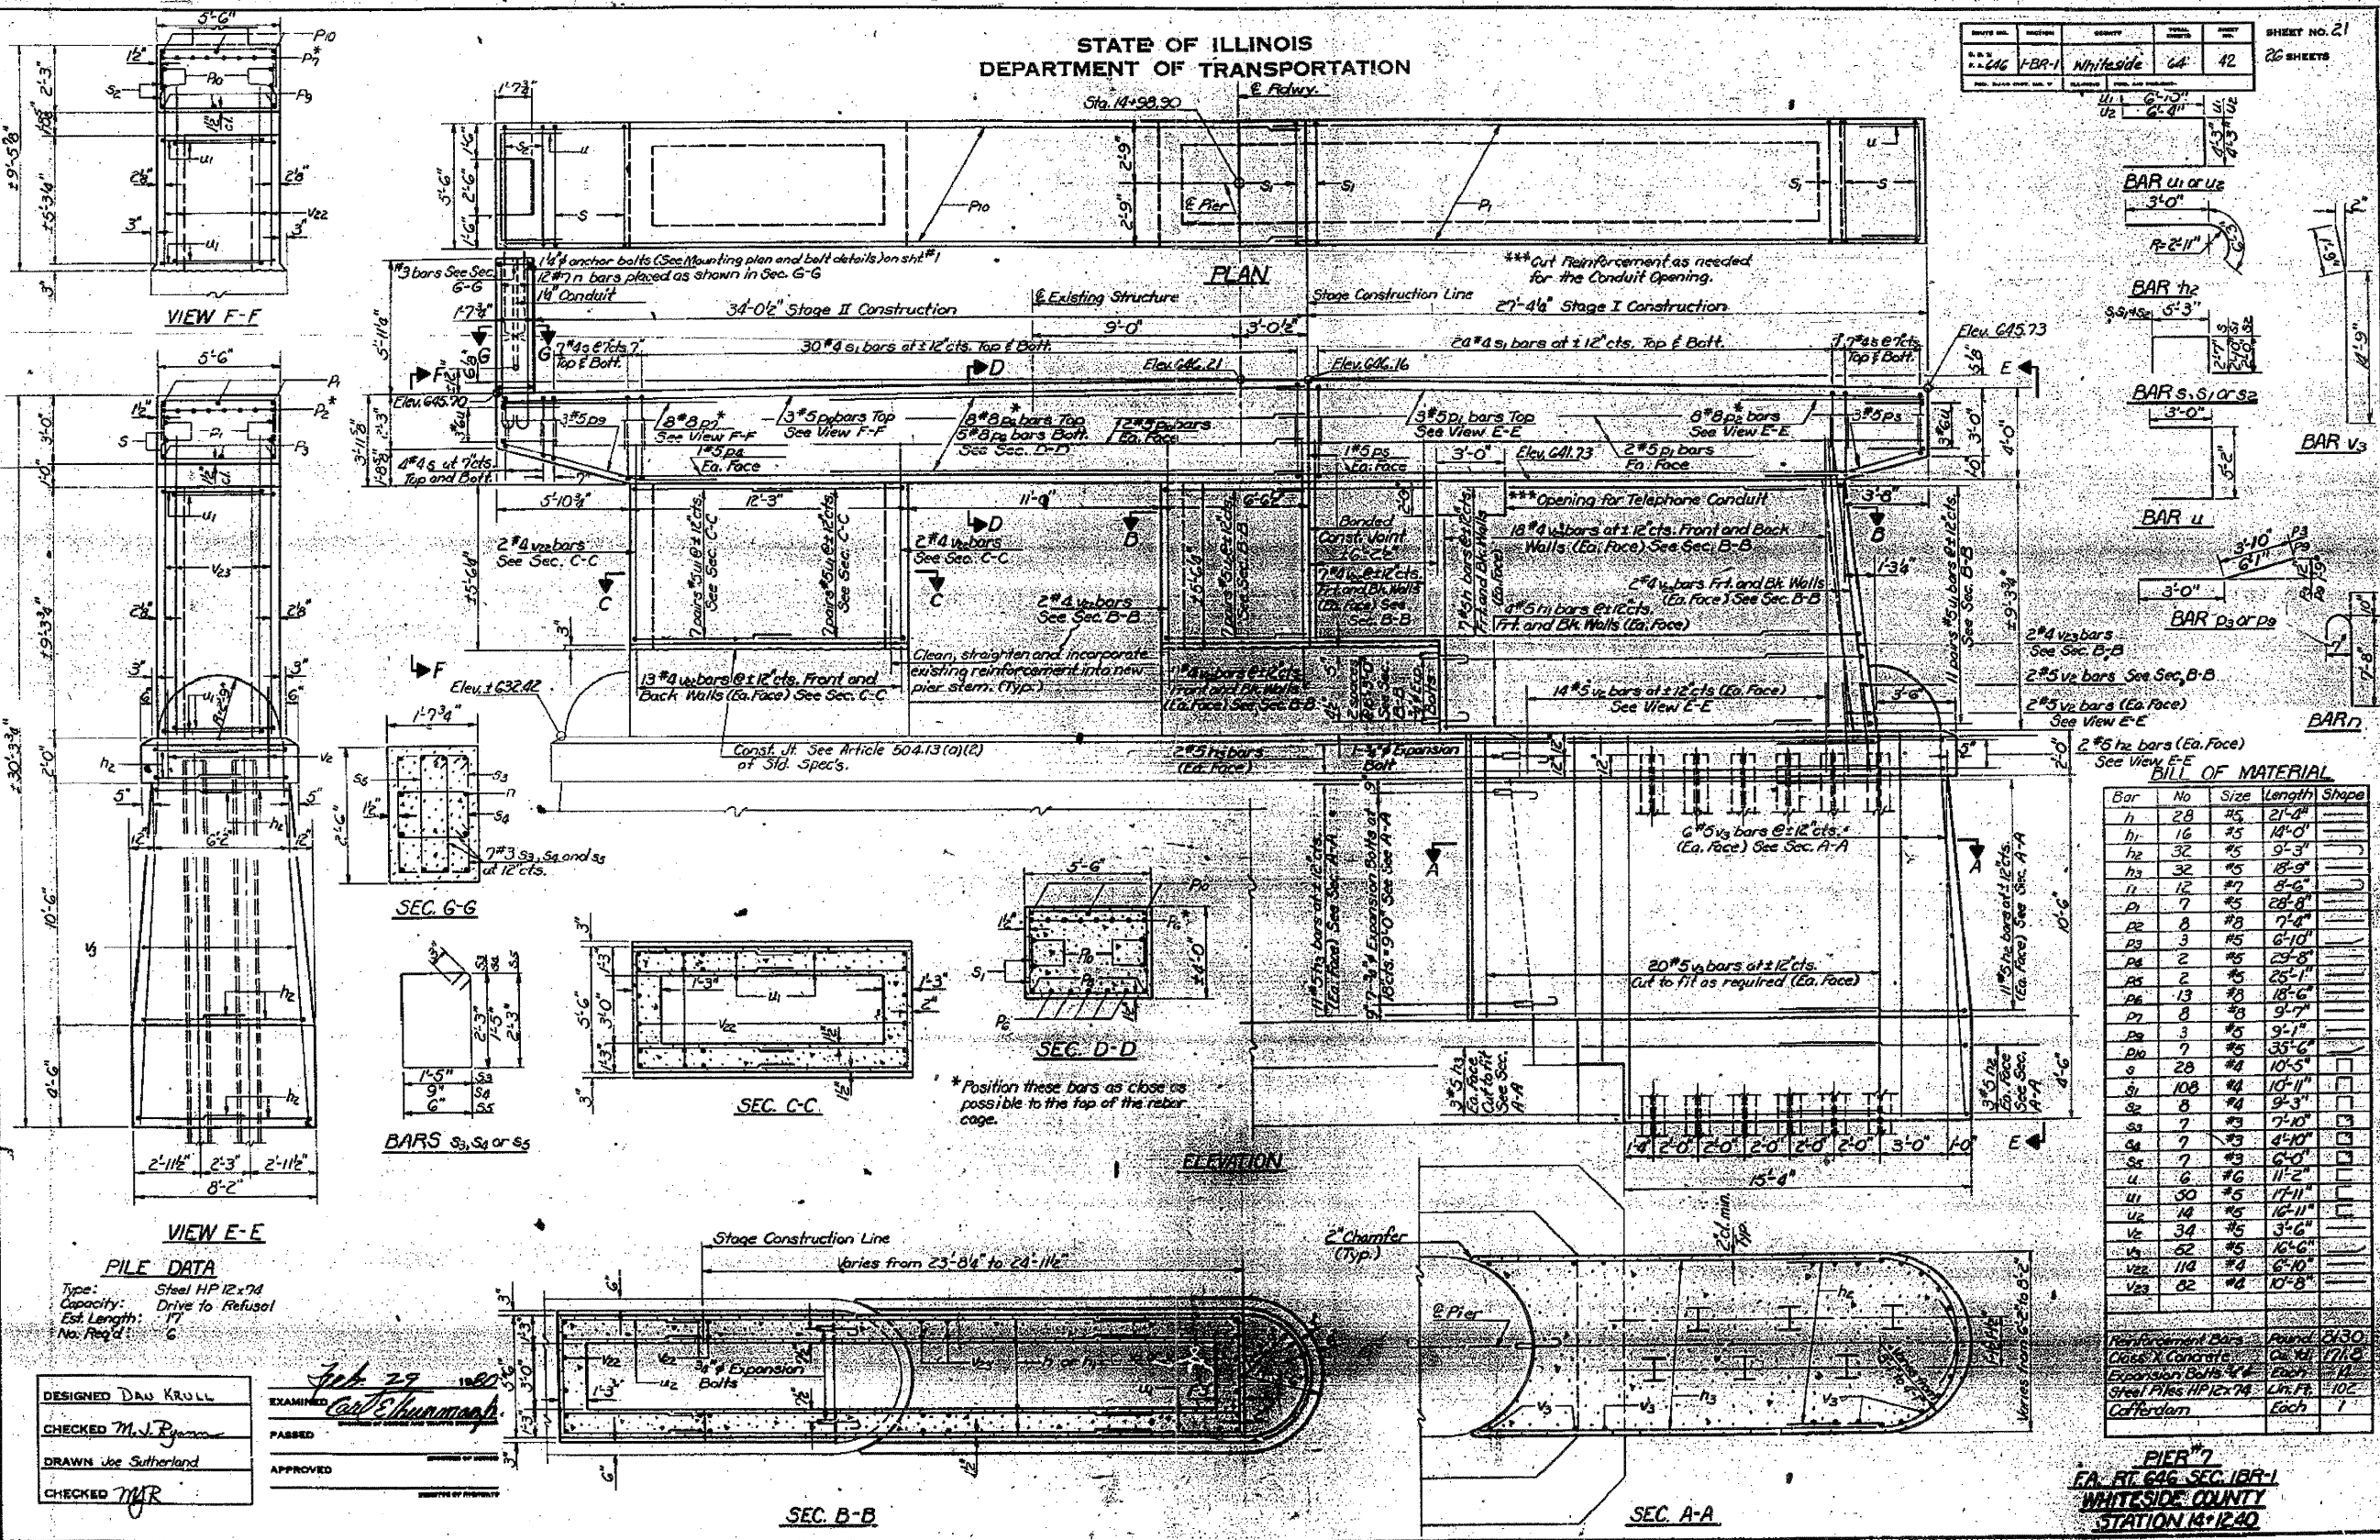

DESIGNED DAN KRULL
CHECKED M. J. Ryan
DRAWN Joe Sutherland
CHECKED M. J. Ryan

EXAMINED *Carl E. Sutherland*
PASSED
APPROVED