


F.A.P. RTE.	SECTION	COUNTY	TOTAL SHEETS	SHEET NO.
646	1B-2	WHITESIDE	257	252
STA. 720+64.90 TO STA. 722+75.79				
ILLINOIS			CONTRACT NO. 64880	

DATE	BY
SURVEYED	
PLOTTED	
TEMPLATE	
NOTE BOOK	
NO.	
AREAS CHECKED	

DATE	BY
ORIGINAL SURVEY	
PLOTTED	
TEMPLATE	
NOTE BOOK	
NO.	
AREAS CHECKED	

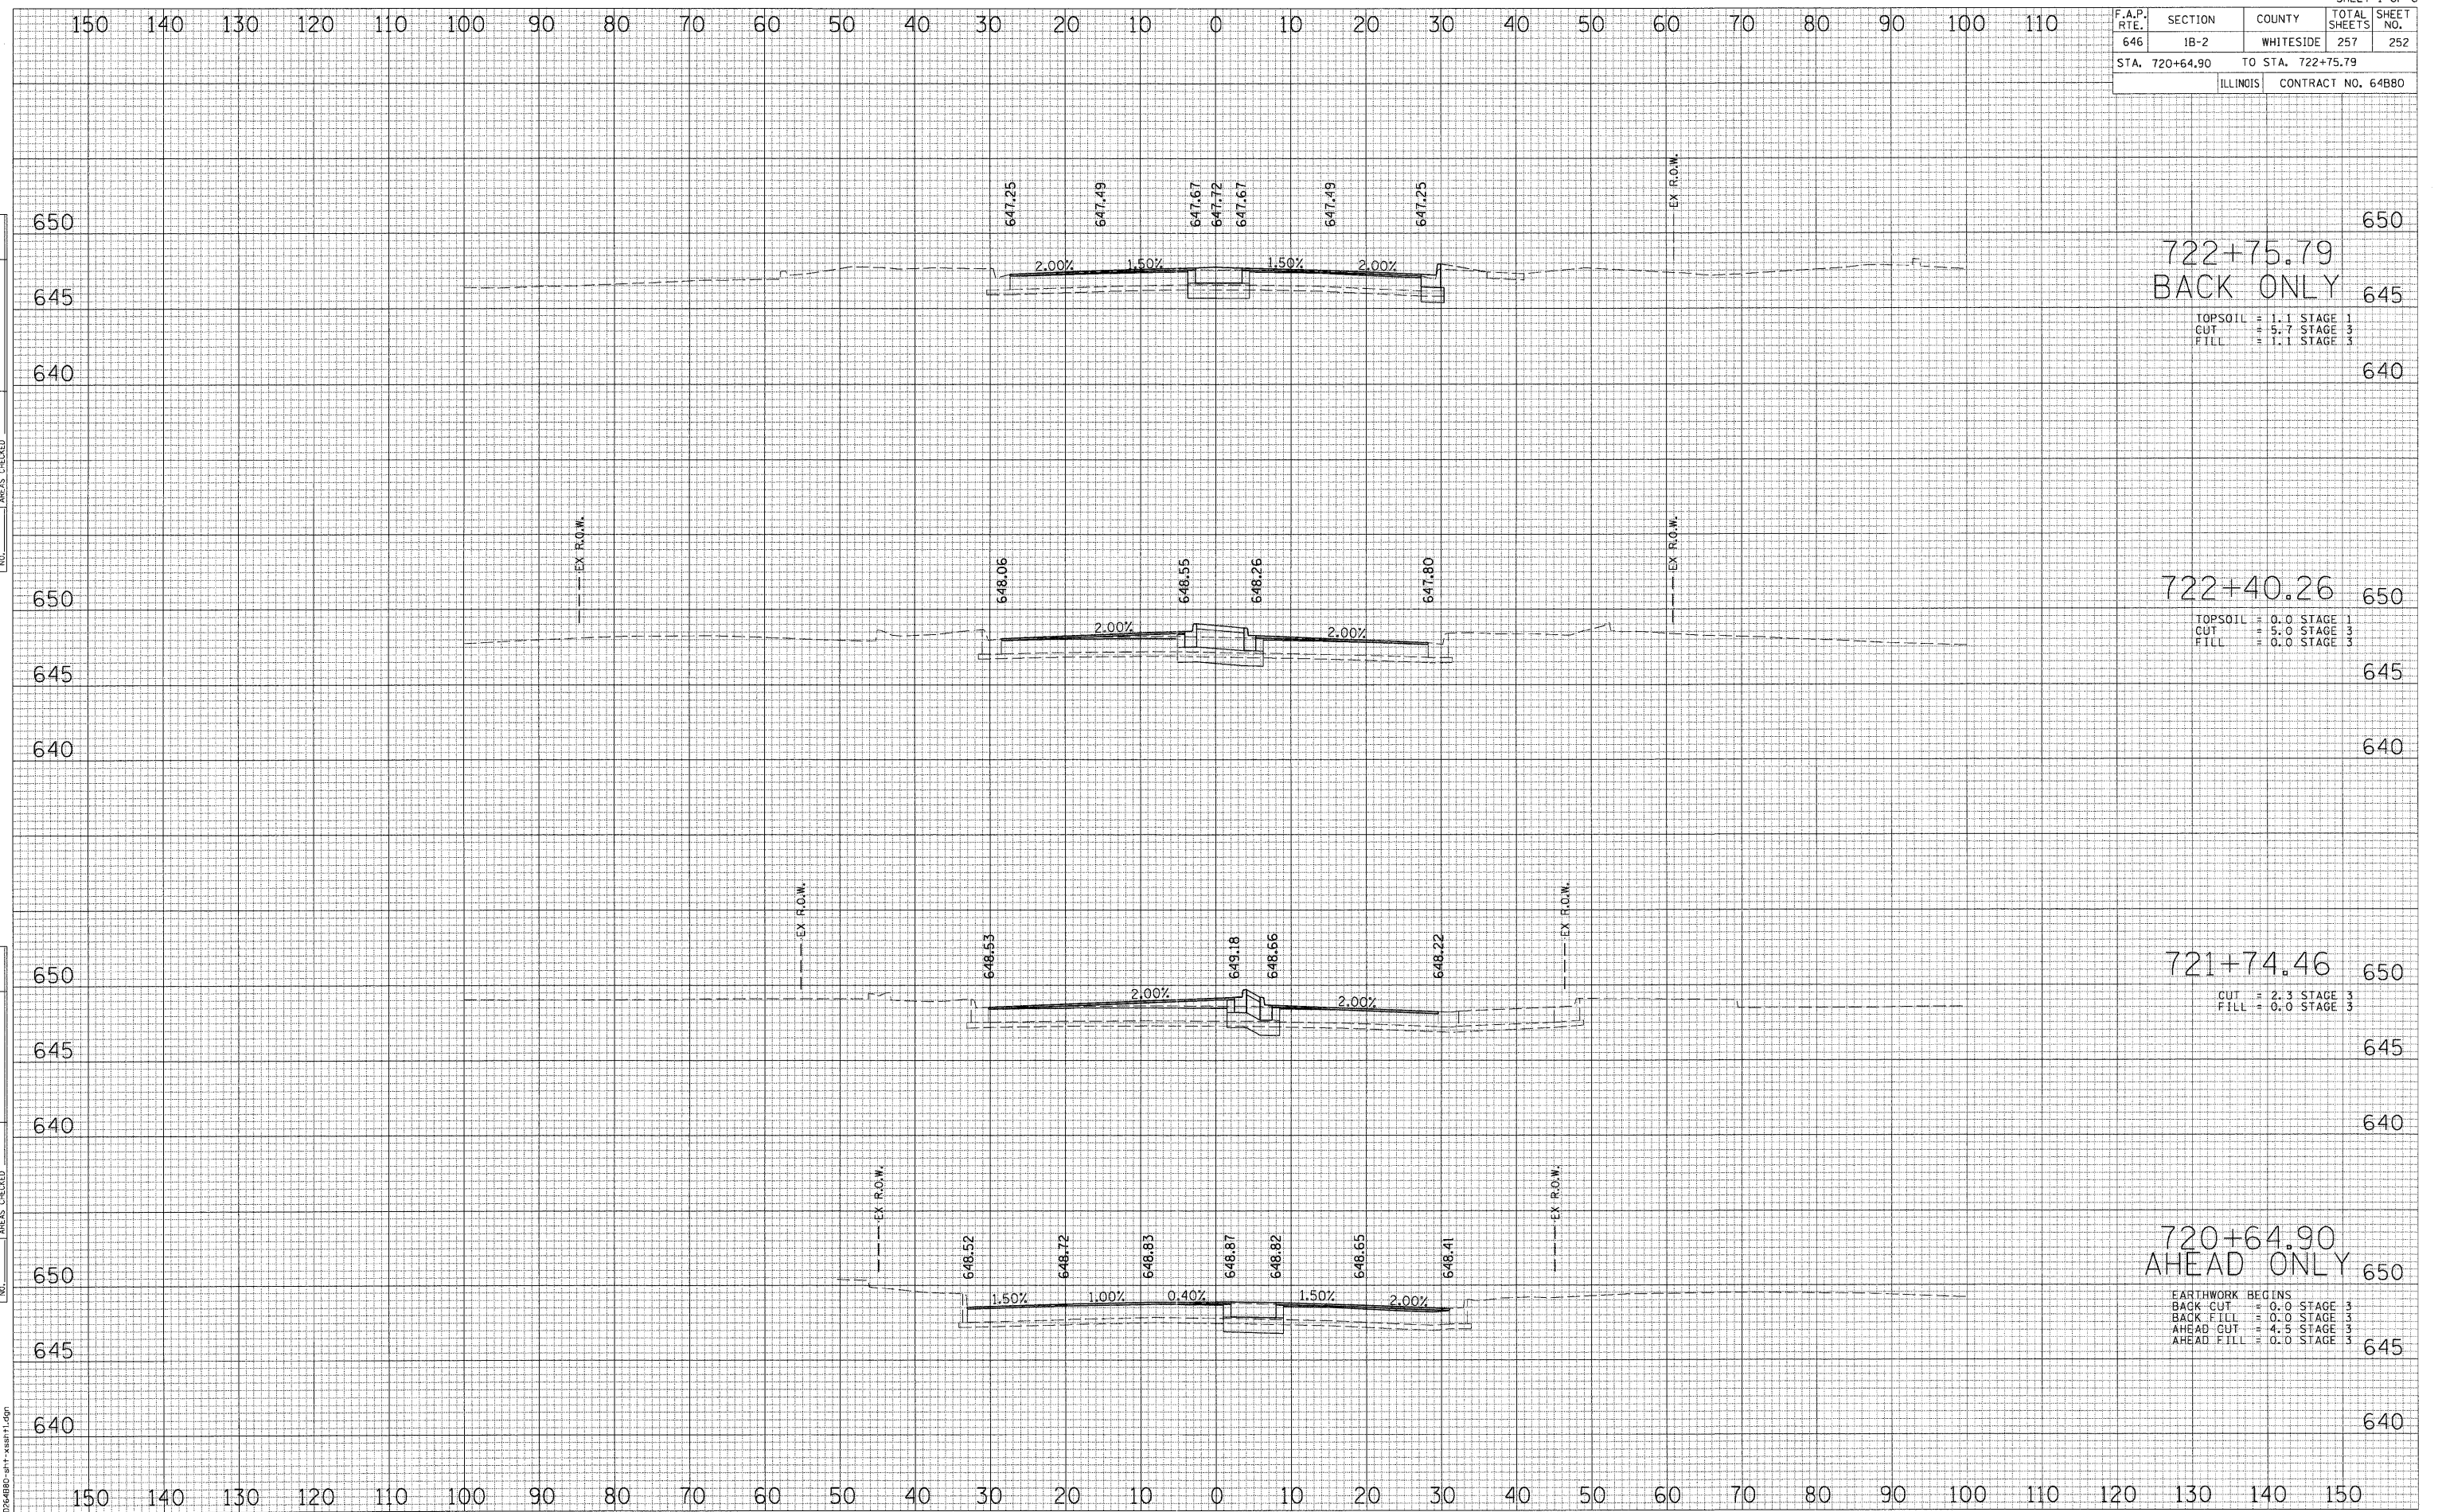

722+75.79
BACK ONLY

TOPSOIL = 1.1 STAGE 1
CUT = 5.7 STAGE 3
FILL = 1.1 STAGE 3

722+40.26

TOPSOIL = 0.0 STAGE 1
CUT = 5.0 STAGE 3
FILL = 0.0 STAGE 3

721+74.46

CUT = 2.3 STAGE 3
FILL = 0.0 STAGE 3

720+64.90
AHEAD ONLY

EARTHWORK BEGINS
BACK CUT = 0.0 STAGE 3
BACK FILL = 0.0 STAGE 3
AHEAD CUT = 4.5 STAGE 3
AHEAD FILL = 0.0 STAGE 3

0264880-1B1-x.rst1.dgn