


F.A.P. RTE.	SECTION	COUNTY	TOTAL SHEETS	SHEET NO.
646	1B-2	WHITESIDE	257	254
STA. 724+11.82 TO STA. 724+54.62			ILLINOIS CONTRACT NO. 64B80	

BRIDGE OMISSION STA. 724+54.62 TO STA. 734+83.88

DATE	
BY	
FINAL SURVEY	
PLOTTED	
NOTE BOOK NO.	
AREAS CHECKED	

DATE	
BY	
ORIGINAL SURVEY	
PLOTTED	
NOTE BOOK NO.	
AREAS CHECKED	

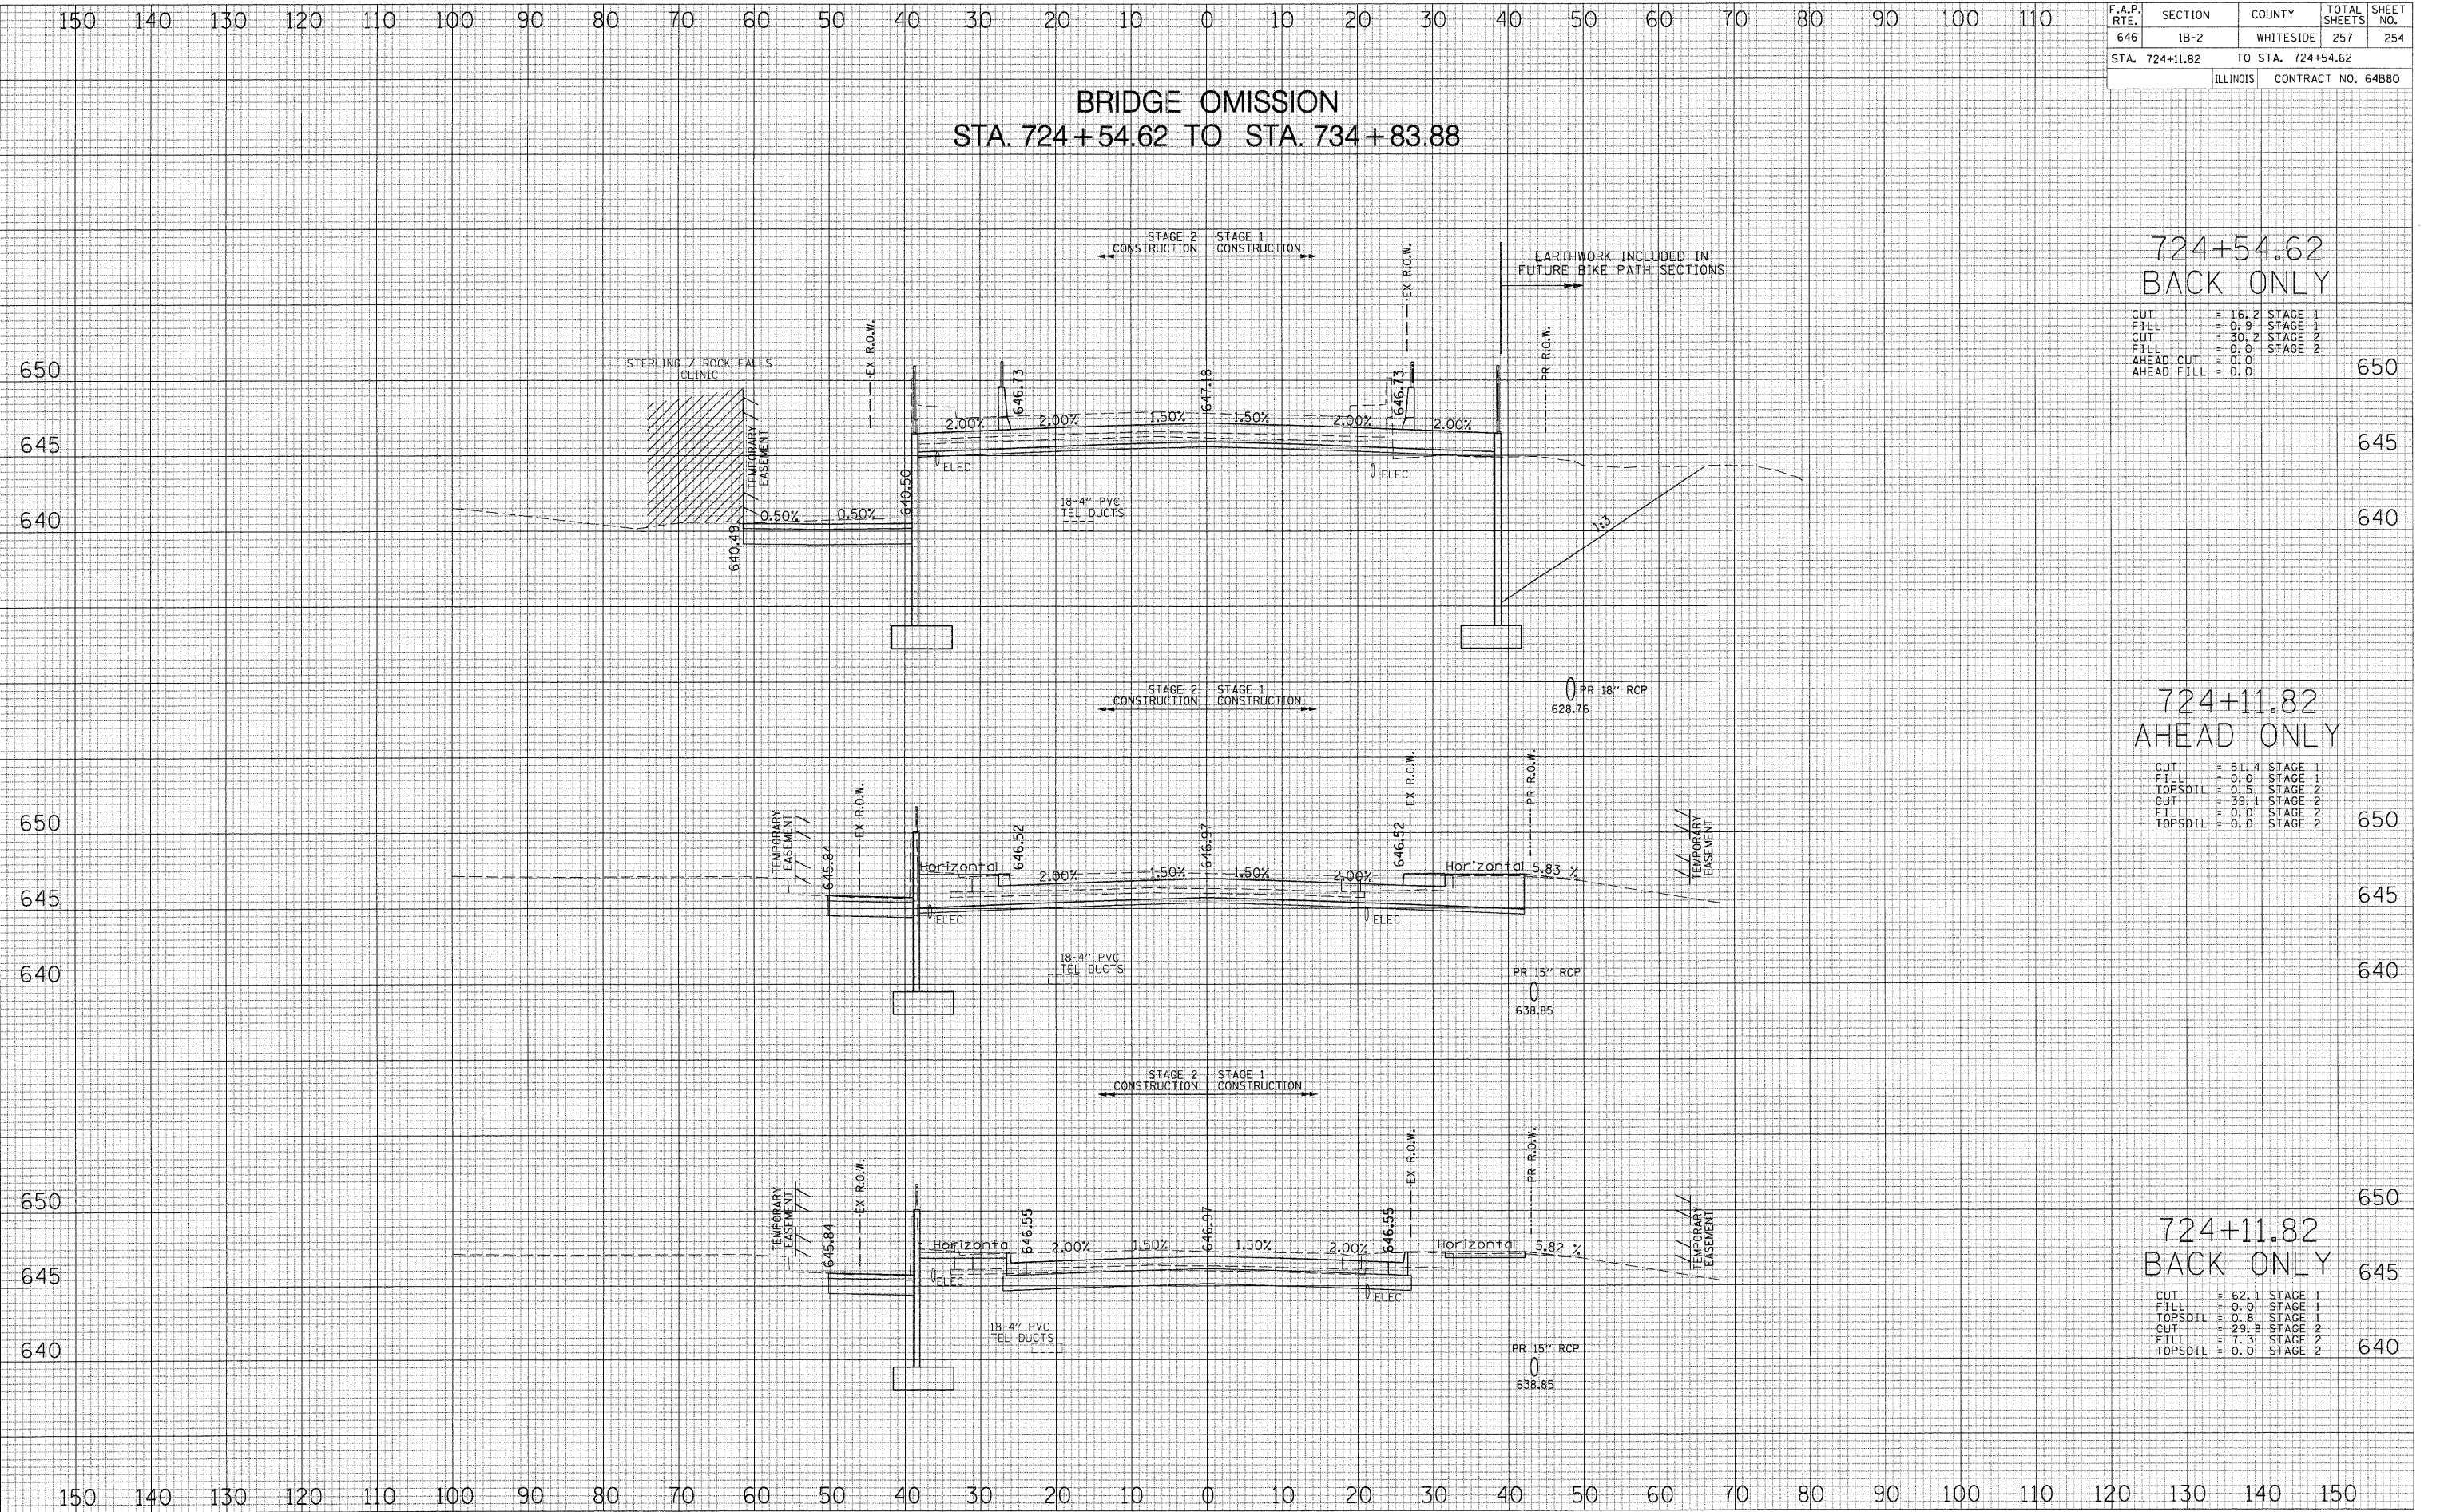

**724+54.62
BACK ONLY**

CUT	= 16.2	STAGE 1
FILL	= 0.9	STAGE 1
CUT	= 30.2	STAGE 2
FILL	= 0.0	STAGE 2
AHEAD CUT	= 0.0	
AHEAD FILL	= 0.0	

**724+11.82
AHEAD ONLY**

CUT	= 51.4	STAGE 1
FILL	= 0.0	STAGE 1
TOPSOIL	= 0.5	STAGE 2
CUT	= 39.1	STAGE 2
FILL	= 0.0	STAGE 2
TOPSOIL	= 0.0	STAGE 2

**724+11.82
BACK ONLY**

CUT	= 62.1	STAGE 1
FILL	= 0.0	STAGE 1
TOPSOIL	= 0.8	STAGE 1
CUT	= 29.8	STAGE 2
FILL	= 7.3	STAGE 2
TOPSOIL	= 0.0	STAGE 2

D:\64B80-ent\ent15.dgn