
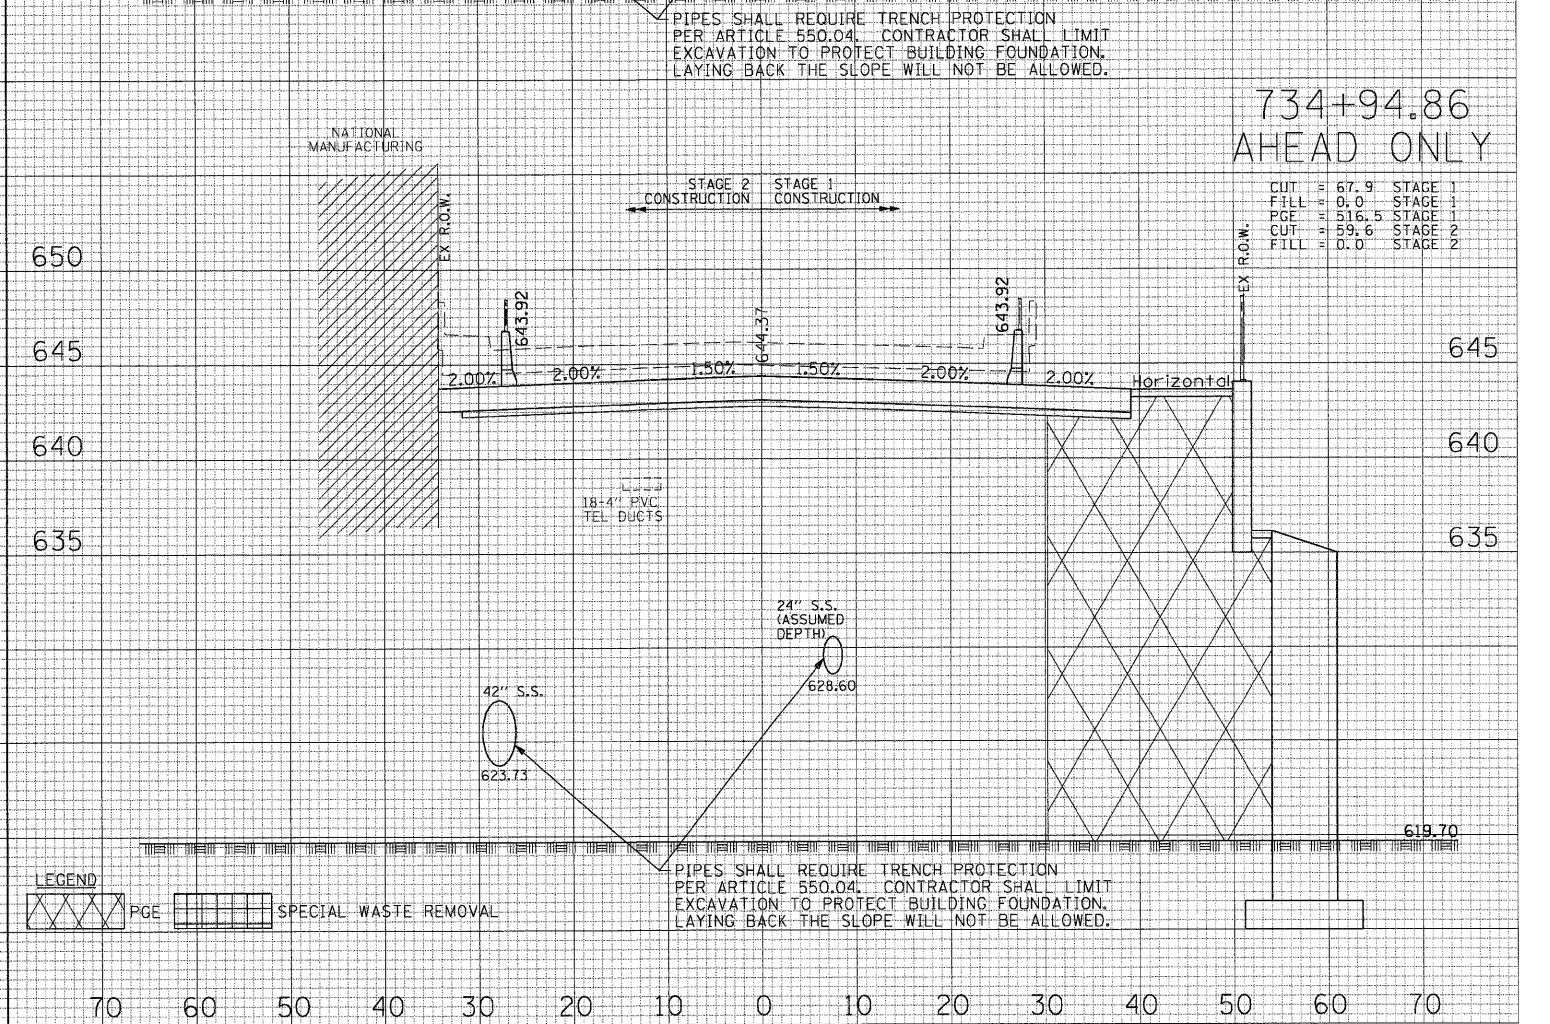
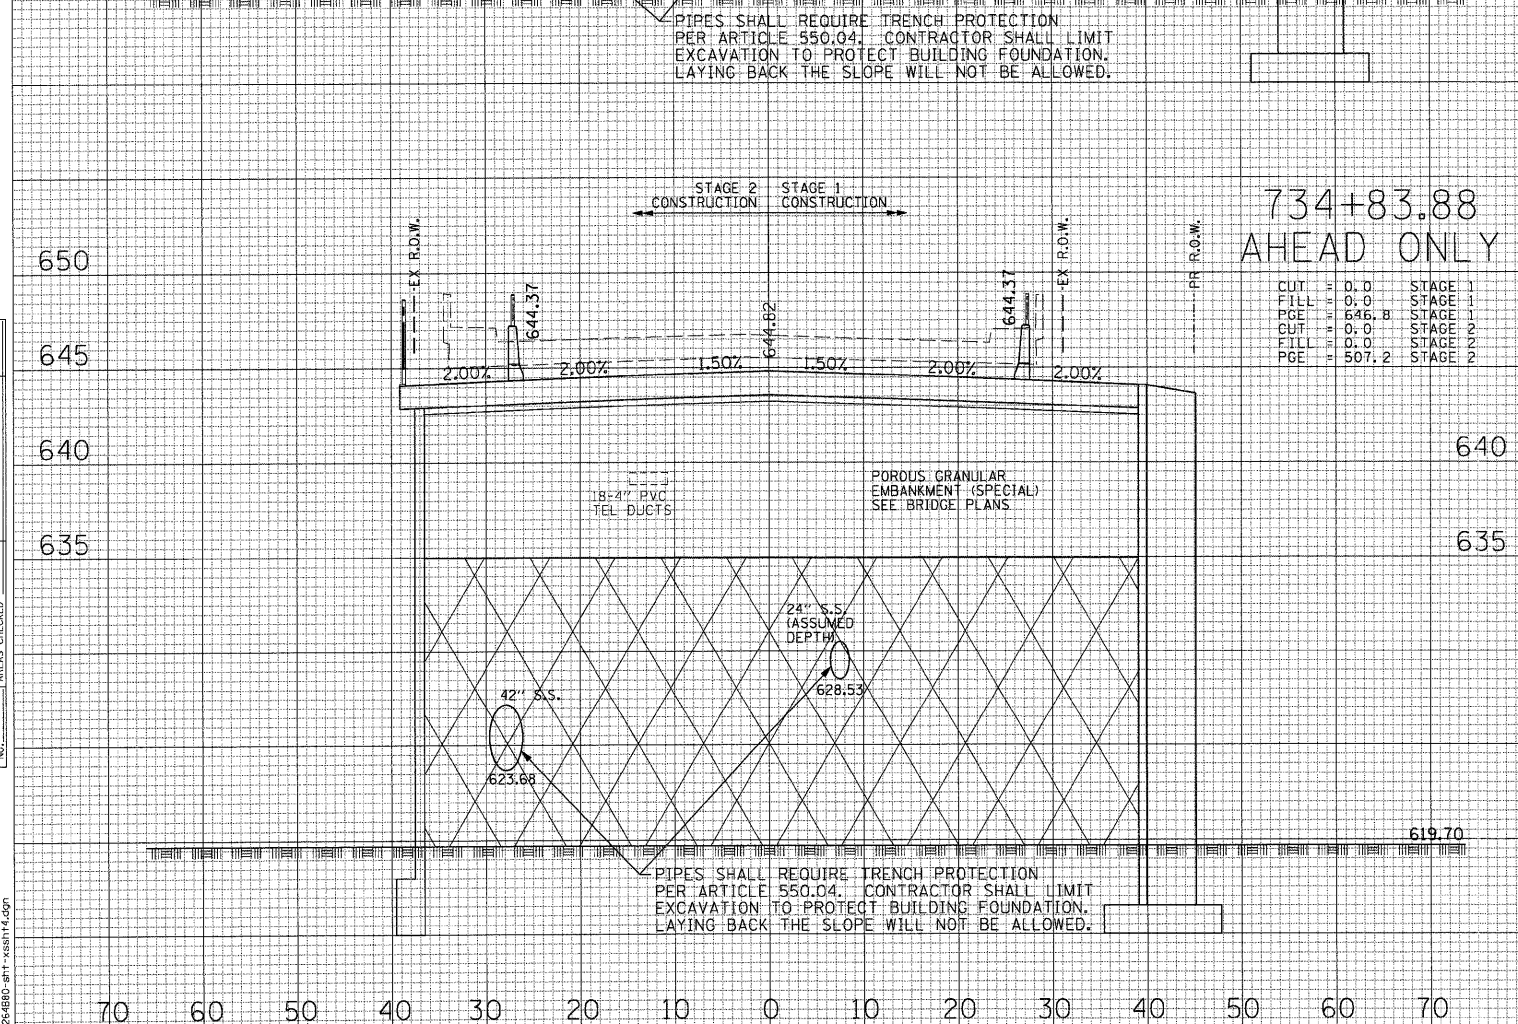
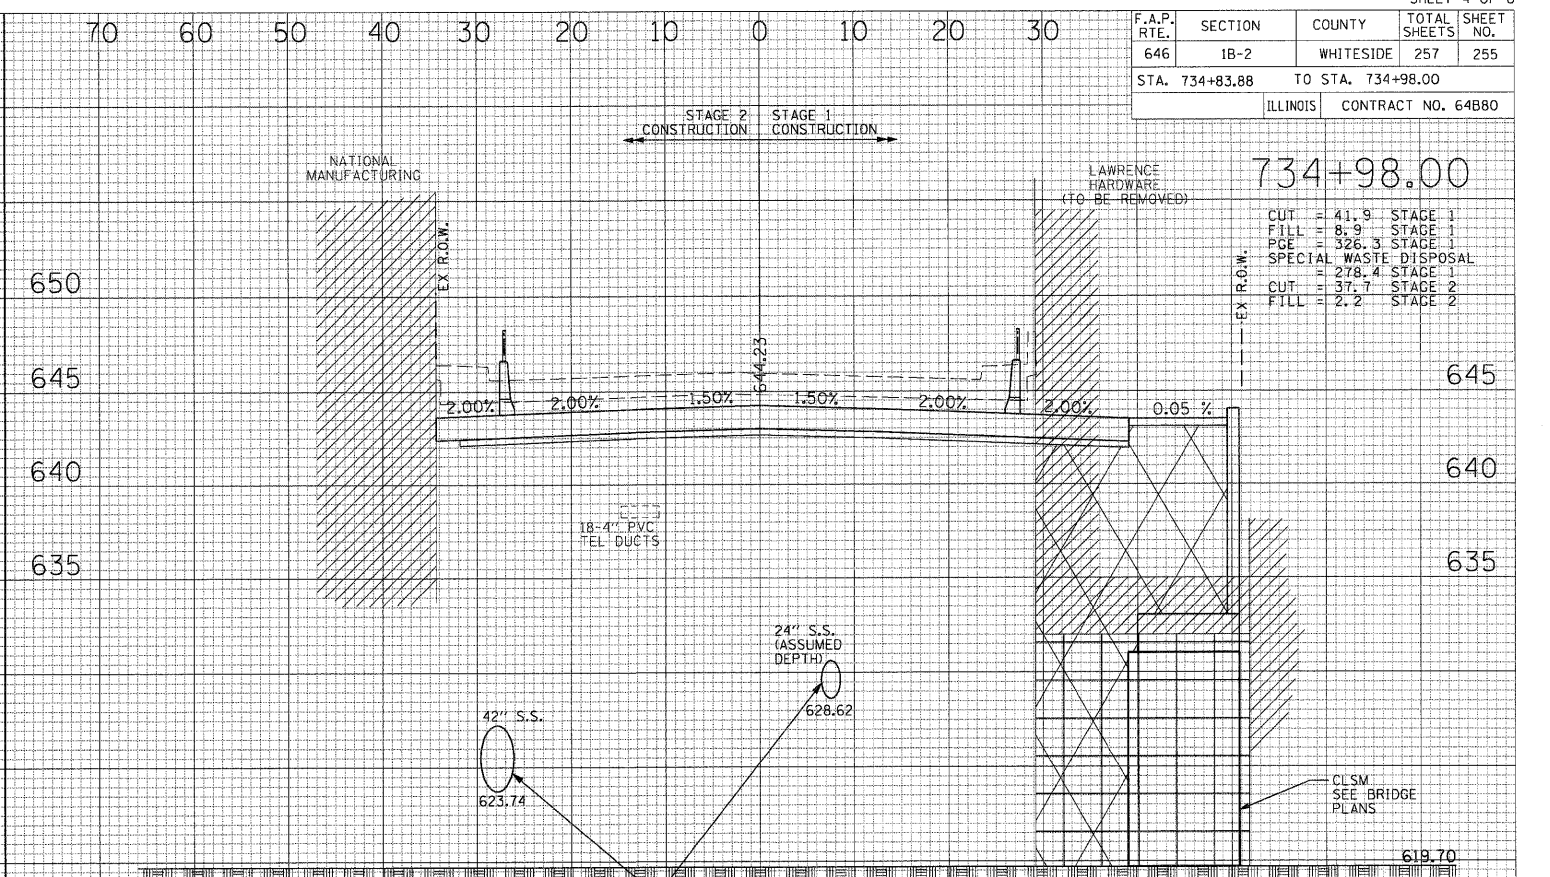


F.A.P. RTE.	SECTION	COUNTY	TOTAL SHEETS	SHEET NO.
646	1B-2	WHITESIDE	257	255
STA. 734+83.88 TO STA. 734+98.00			ILLINOIS CONTRACT NO. 64B80	

DATE _____
 BY _____
 SURVEYED _____
 PLOTTED _____
 NOTE BOOK _____
 AREAS CHECKED _____

DATE _____
 BY _____
 SURVEYED _____
 PLOTTED _____
 NOTE BOOK _____
 AREAS CHECKED _____

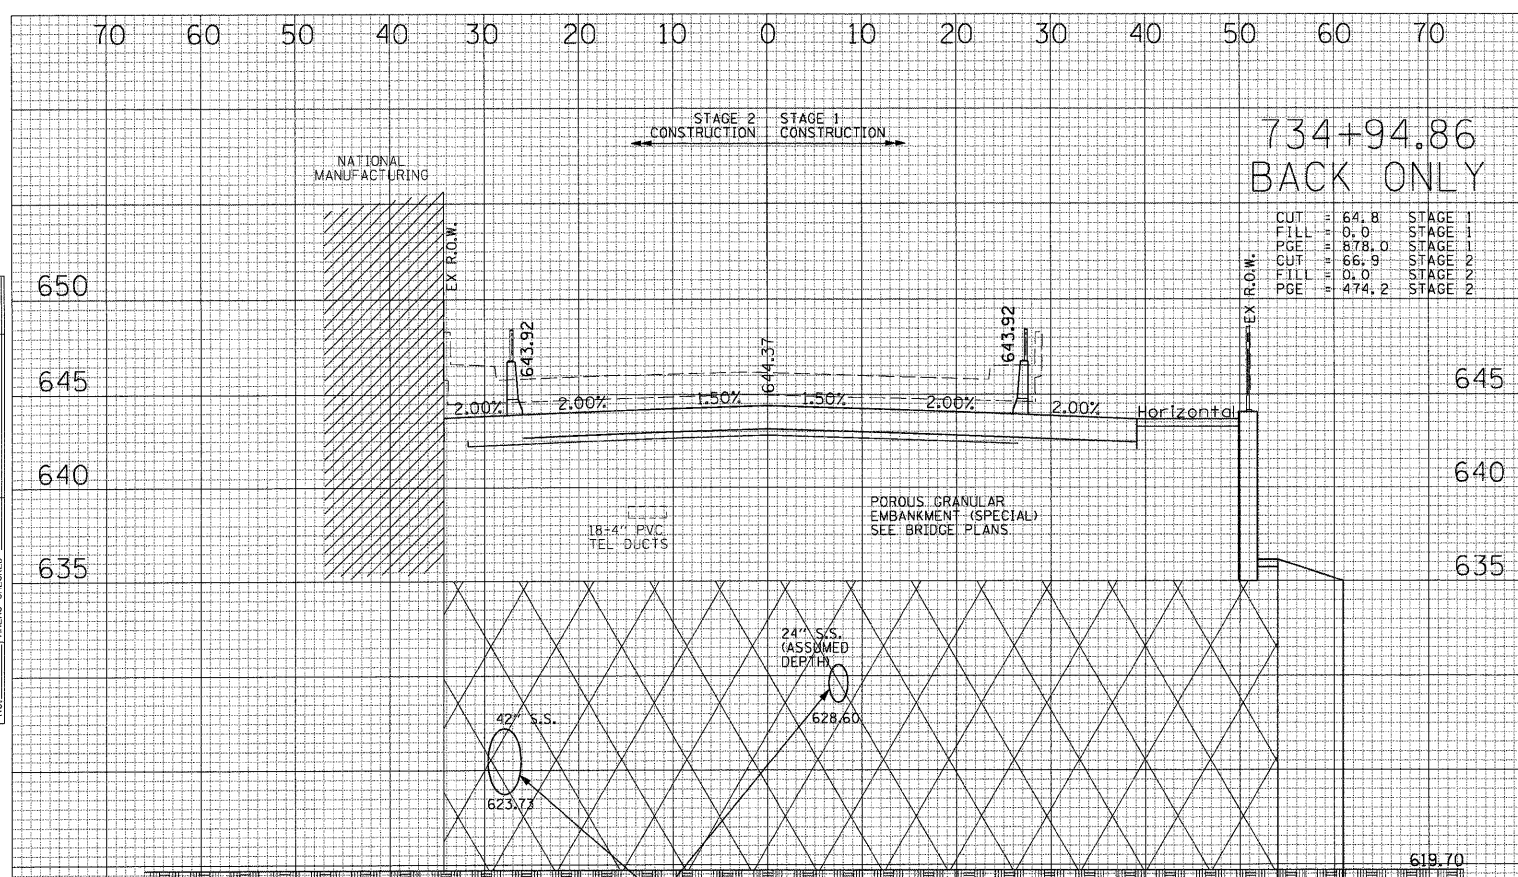

LEGEND

	PGE		SPECIAL WASTE REMOVAL
--	-----	--	-----------------------

DP&B&B-SPT-KESH-M.dgn