


**EXISTING CULVERT TYPICAL SECTION**

STA. 376+04.43

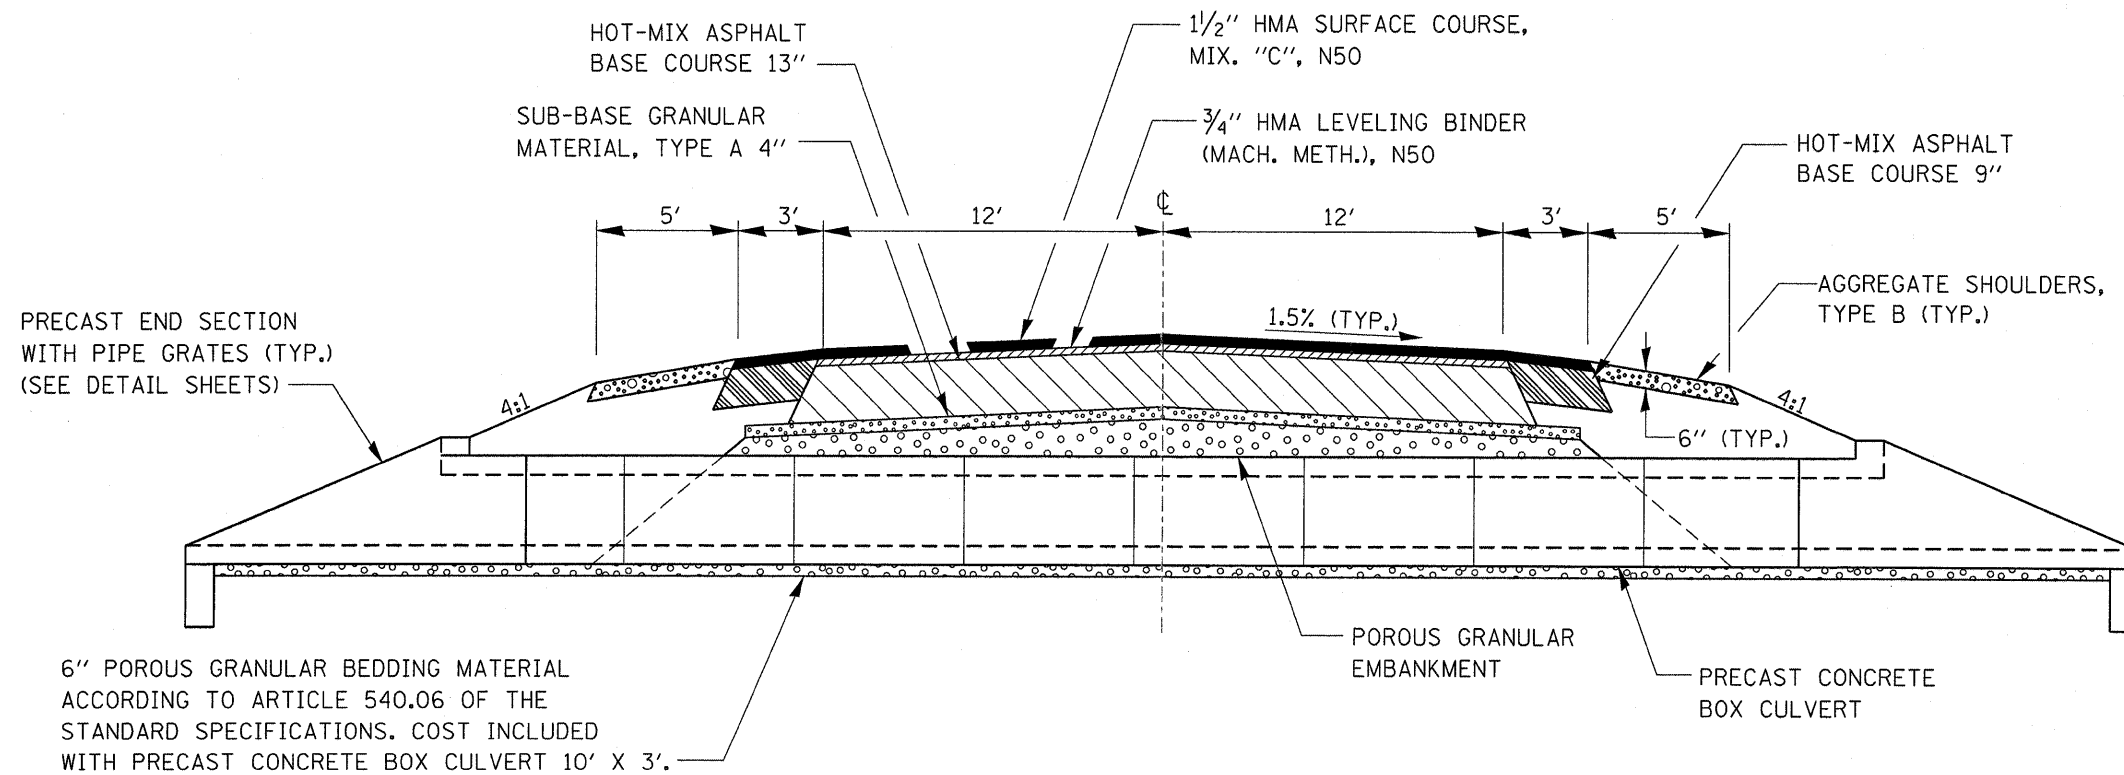

**PROPOSED CULVERT TYPICAL SECTION**

STA. 376+04.43

FILE NAME =	USER NAME = schwenkerg	DESIGNED -	REVISED -	<b>STATE OF ILLINOIS DEPARTMENT OF TRANSPORTATION</b>	<b>CULVERT TYPICAL SECTIONS</b>	F.A.P. RTE.	SECTION	COUNTY	TOTAL SHEETS	SHEET NO.	
ct\pw_work\pwidot\schwenkerg\dms66821\066869-sht-details.dgn	PLOT SCALE = 20,0000' / in.	DRAWN -	REVISED -			326	(121)	LIVINGSTON	27	6	
PLOT DATE = 8/19/2011	DATE -	CHECKED -	REVISED -			CONTRACT NO. 66869					
						ILLINOIS FED. AID PROJECT					