


CONTRACT NO. 66869

ILLINOIS FED. AID PROJECT

SHEET NO. OF SHEETS STA.

TO STA.

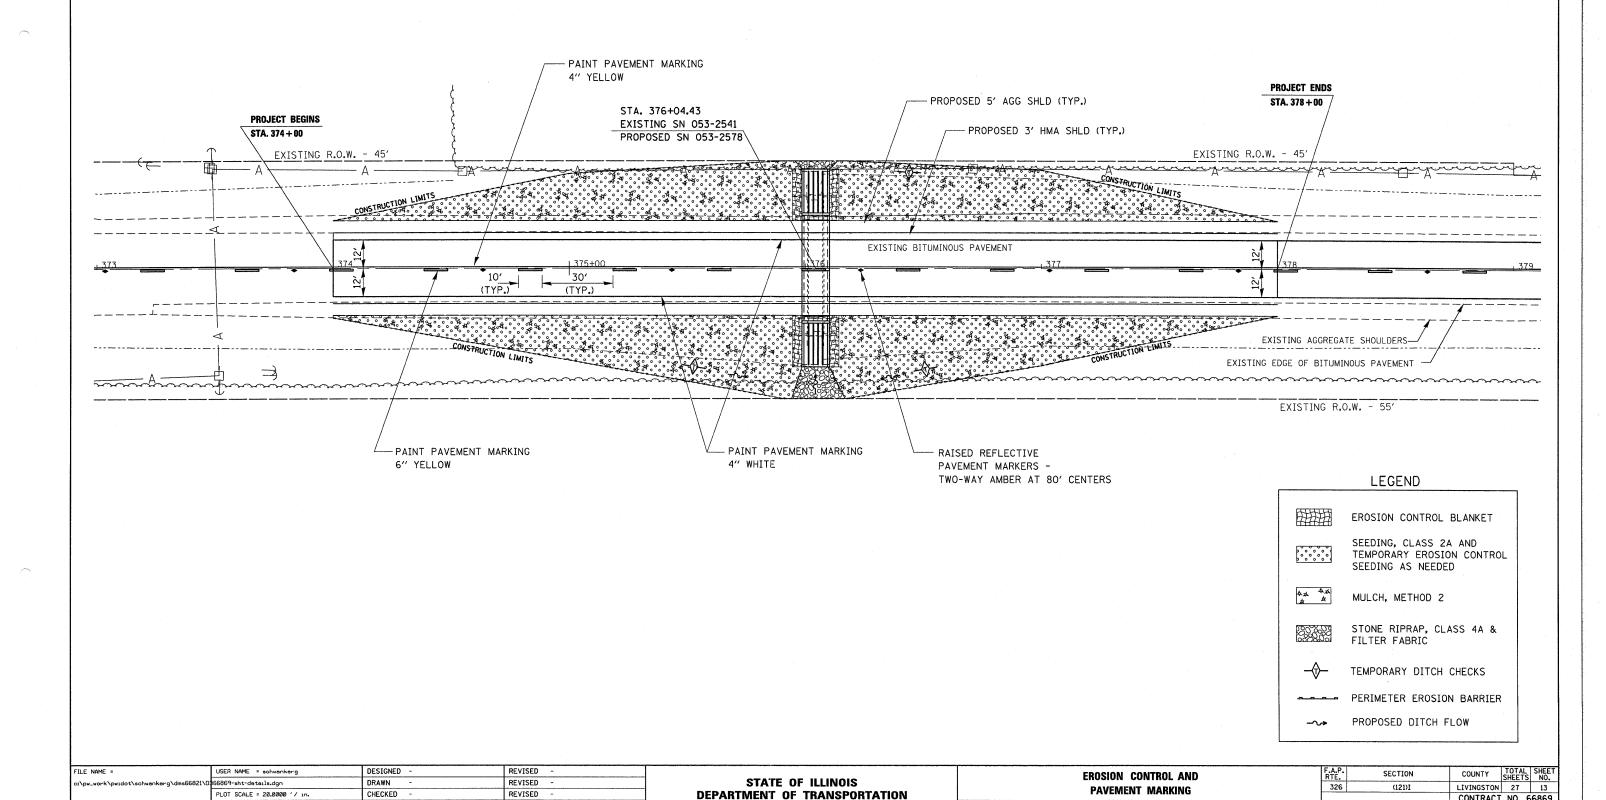

PLOT DATE = 8/19/2011

DATE

REVISED