
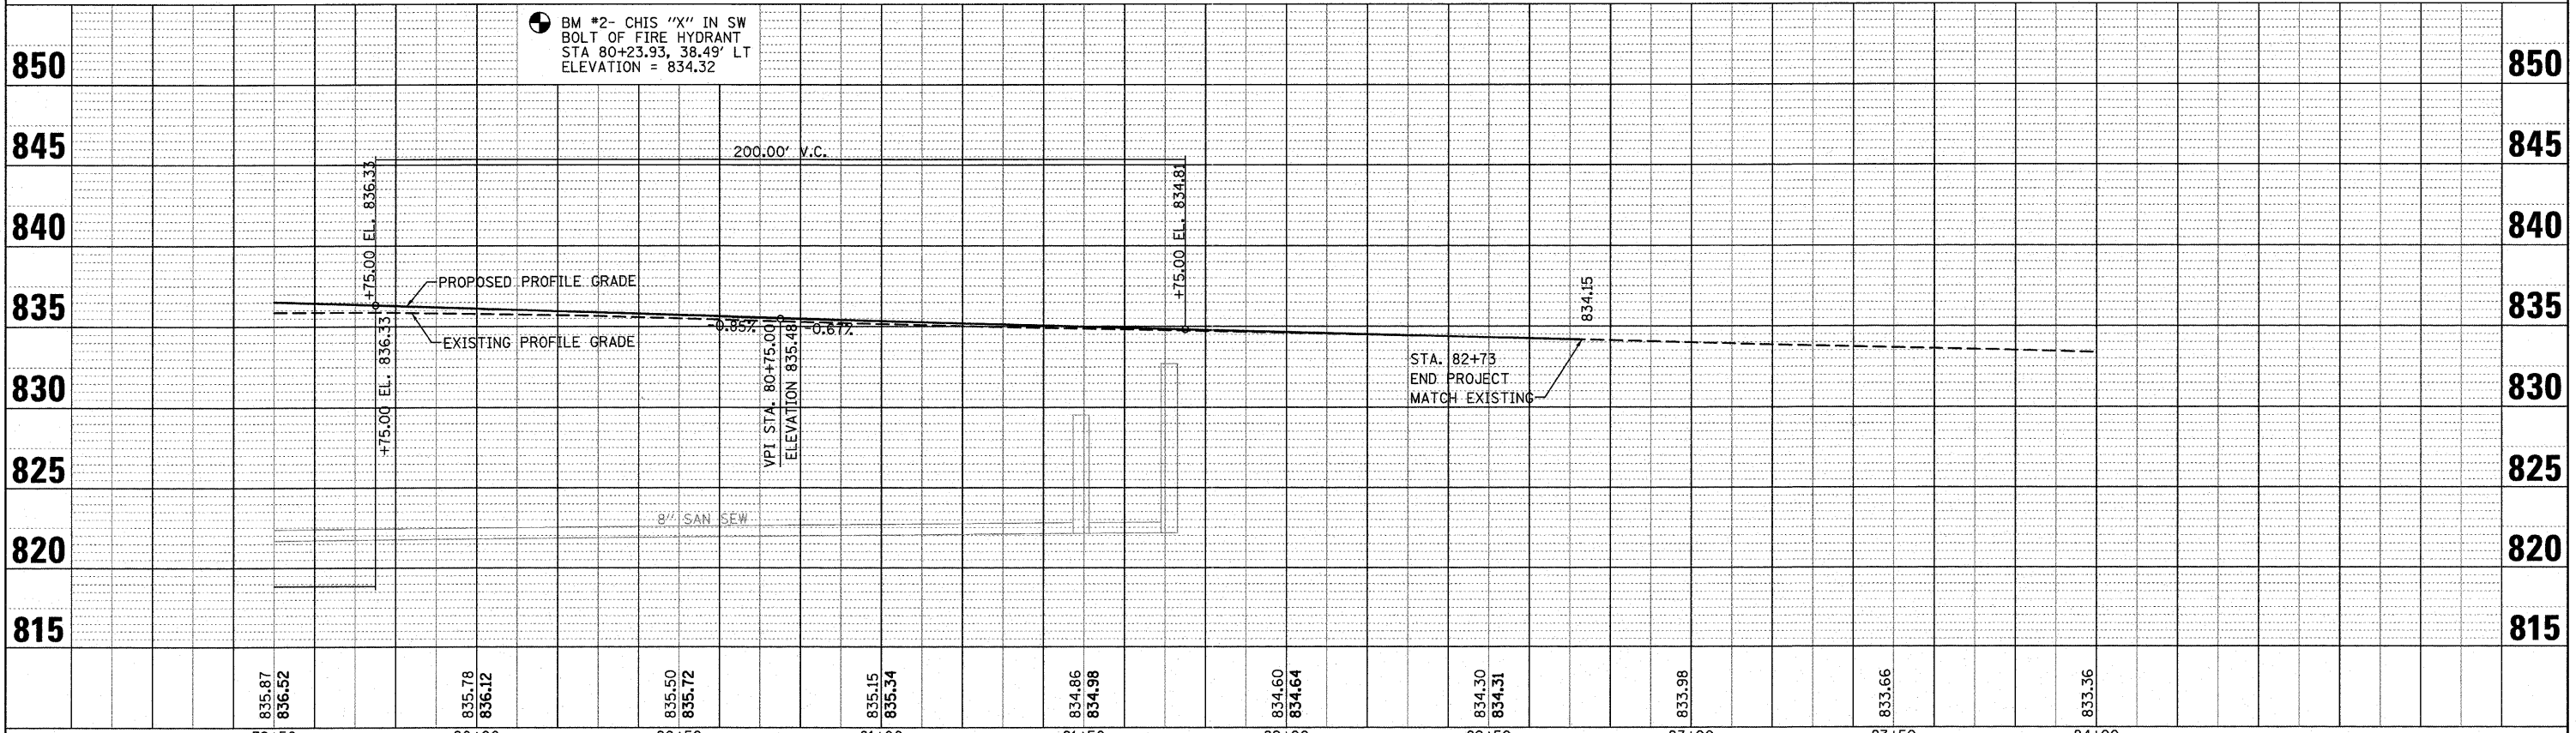
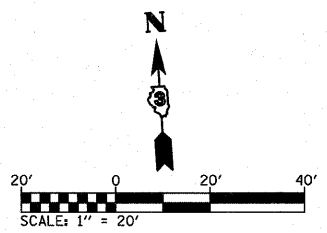


DATE	
BY	
SURVEYED	
ALIGNED	
CHECKED	
FILED	
NO.	

DATE	
BY	
SURVEYED	
GRADES CHECKED	
BLM. NOTED	
STRUCTURE NOTATIONS	
NO.	

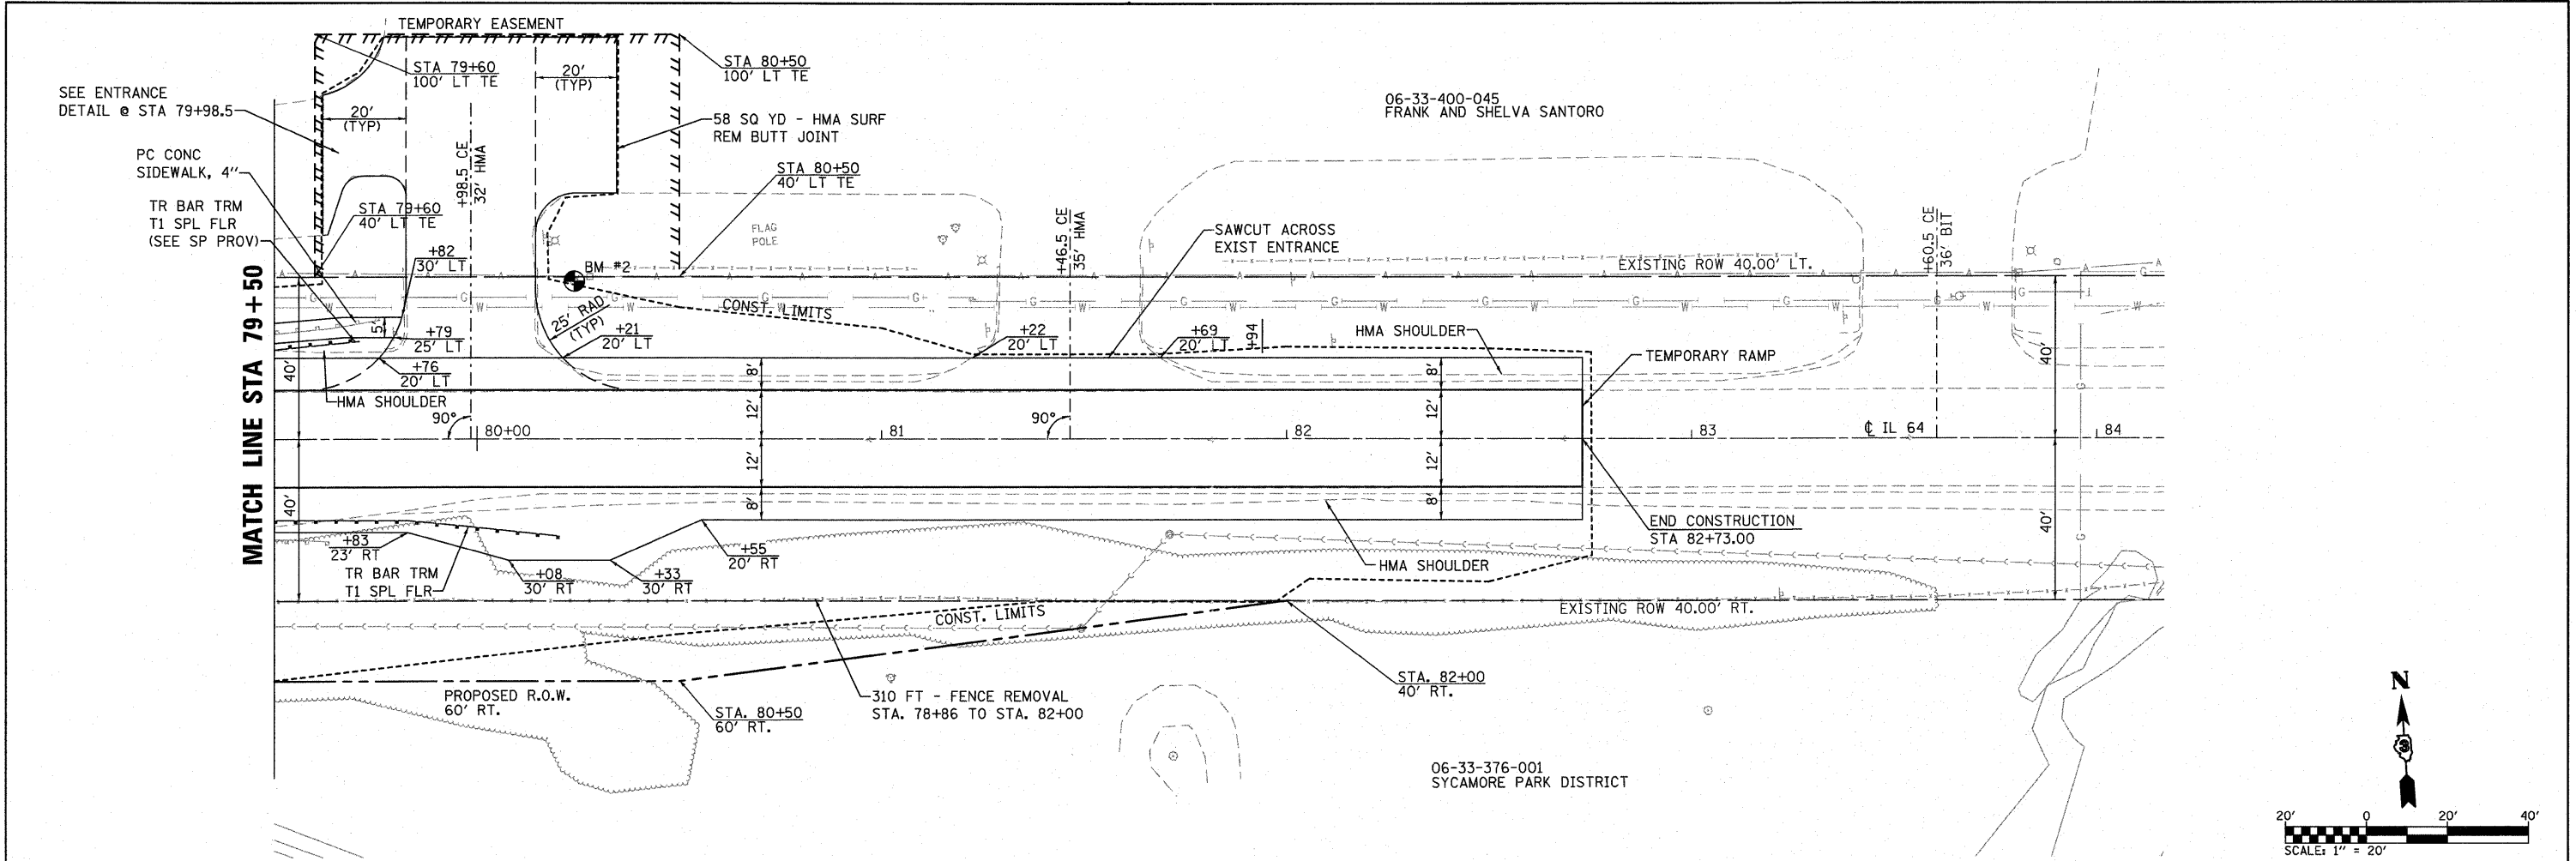

FILE NAME = sheets.dgn	USER NAME = randy	DESIGNED -	REVISED -	STATE OF ILLINOIS DEPARTMENT OF TRANSPORTATION	PLAN & PROFILE	F.A.P. RTE.	SECTION	COUNTY	TOTAL SHEETS	SHEET NO.	
		DRAWN -	REVISED -			307	126 (B-1)BR	DEKALB	62	10	
		CHECKED -	REVISED -			CONTRACT NO. 66987					
		DATE -	REVISED -			ILLINOIS FED. AID PROJECT					