


WEST APPROACH PLAN

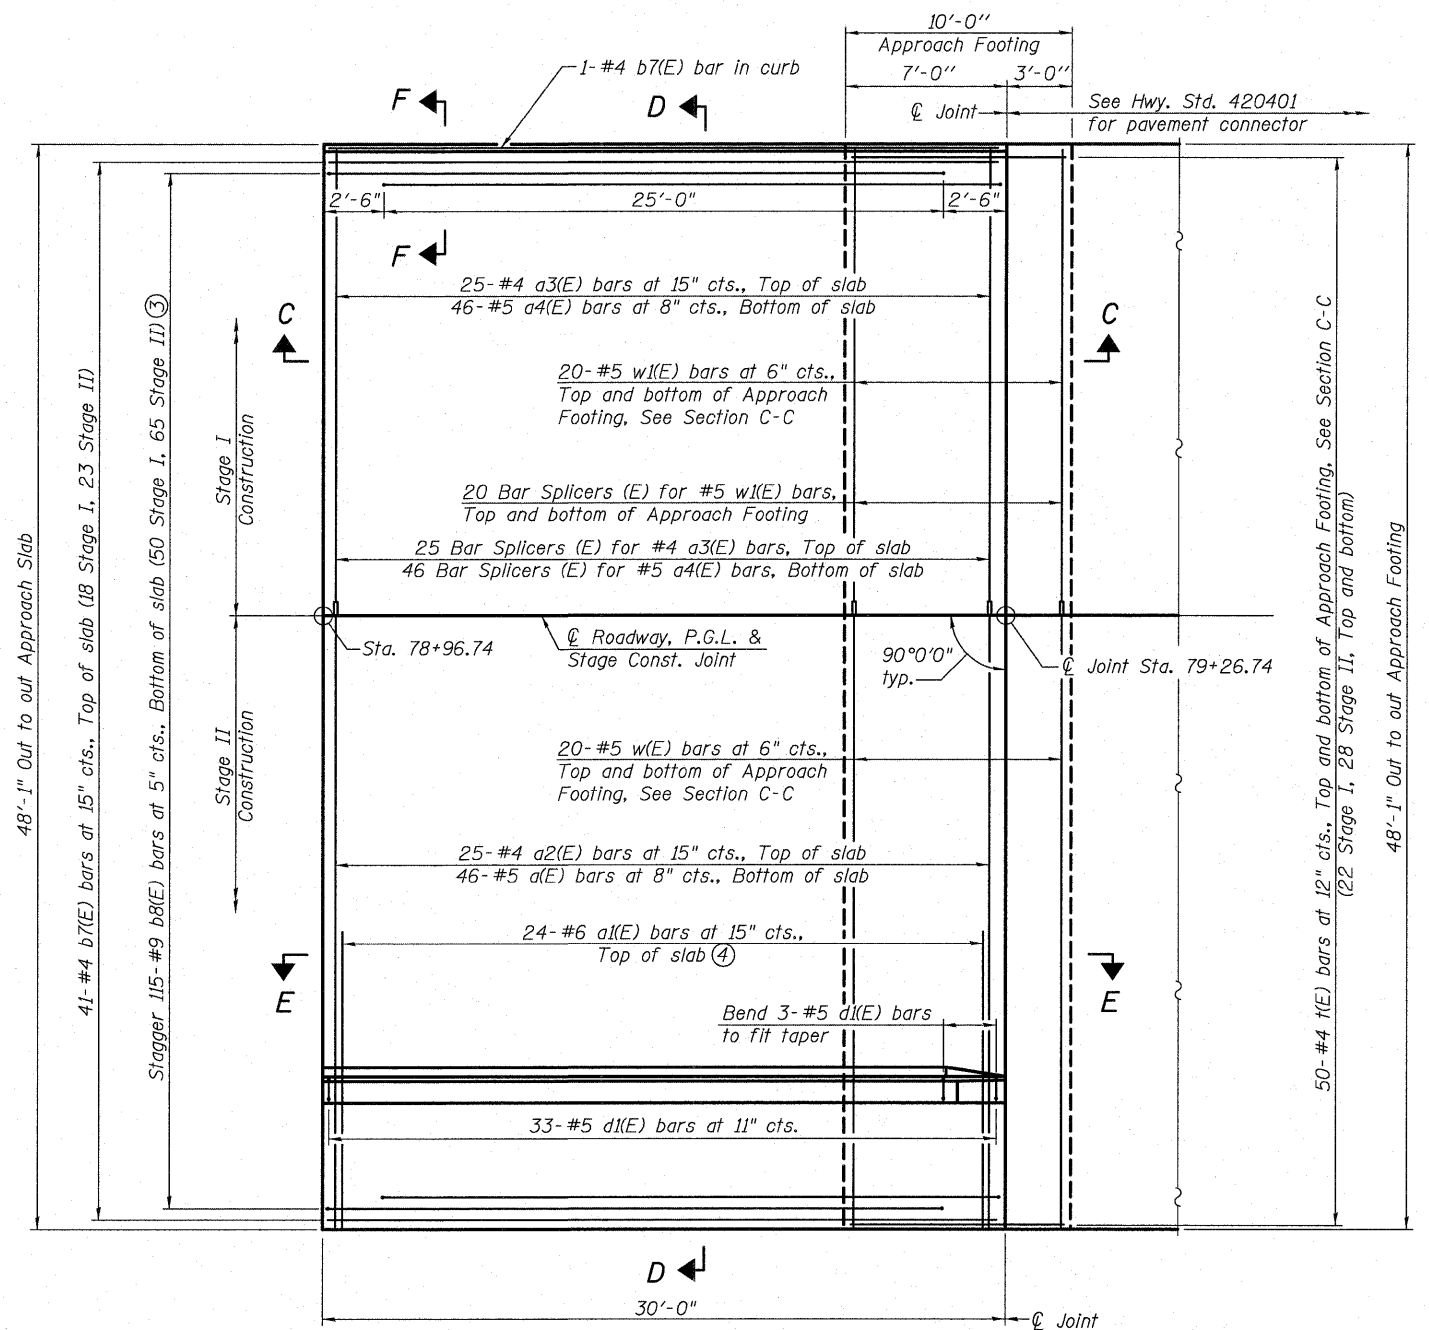

EAST APPROACH PLAN

- Notes:
- ① For parapet reinforcement, Sections C-C & D-D, and View E-E, see sheet 12 of 20.
 - ② a(E), a2(E), a3(E) and a4(E) bar spacings measured along \varnothing Roadway.
 - ③ Tilt #9 b8(E) bars as required to maintain clearance.
 - ④ Space between a2(E) bars.