


DATE	
BY	
SURVEYED	
PLANNED	
TEMP. DATE	
AREAS	
CHECKED	
NO.	

DATE	
BY	
SURVEYED	
PLANNED	
TEMP. DATE	
AREAS	
CHECKED	
NO.	

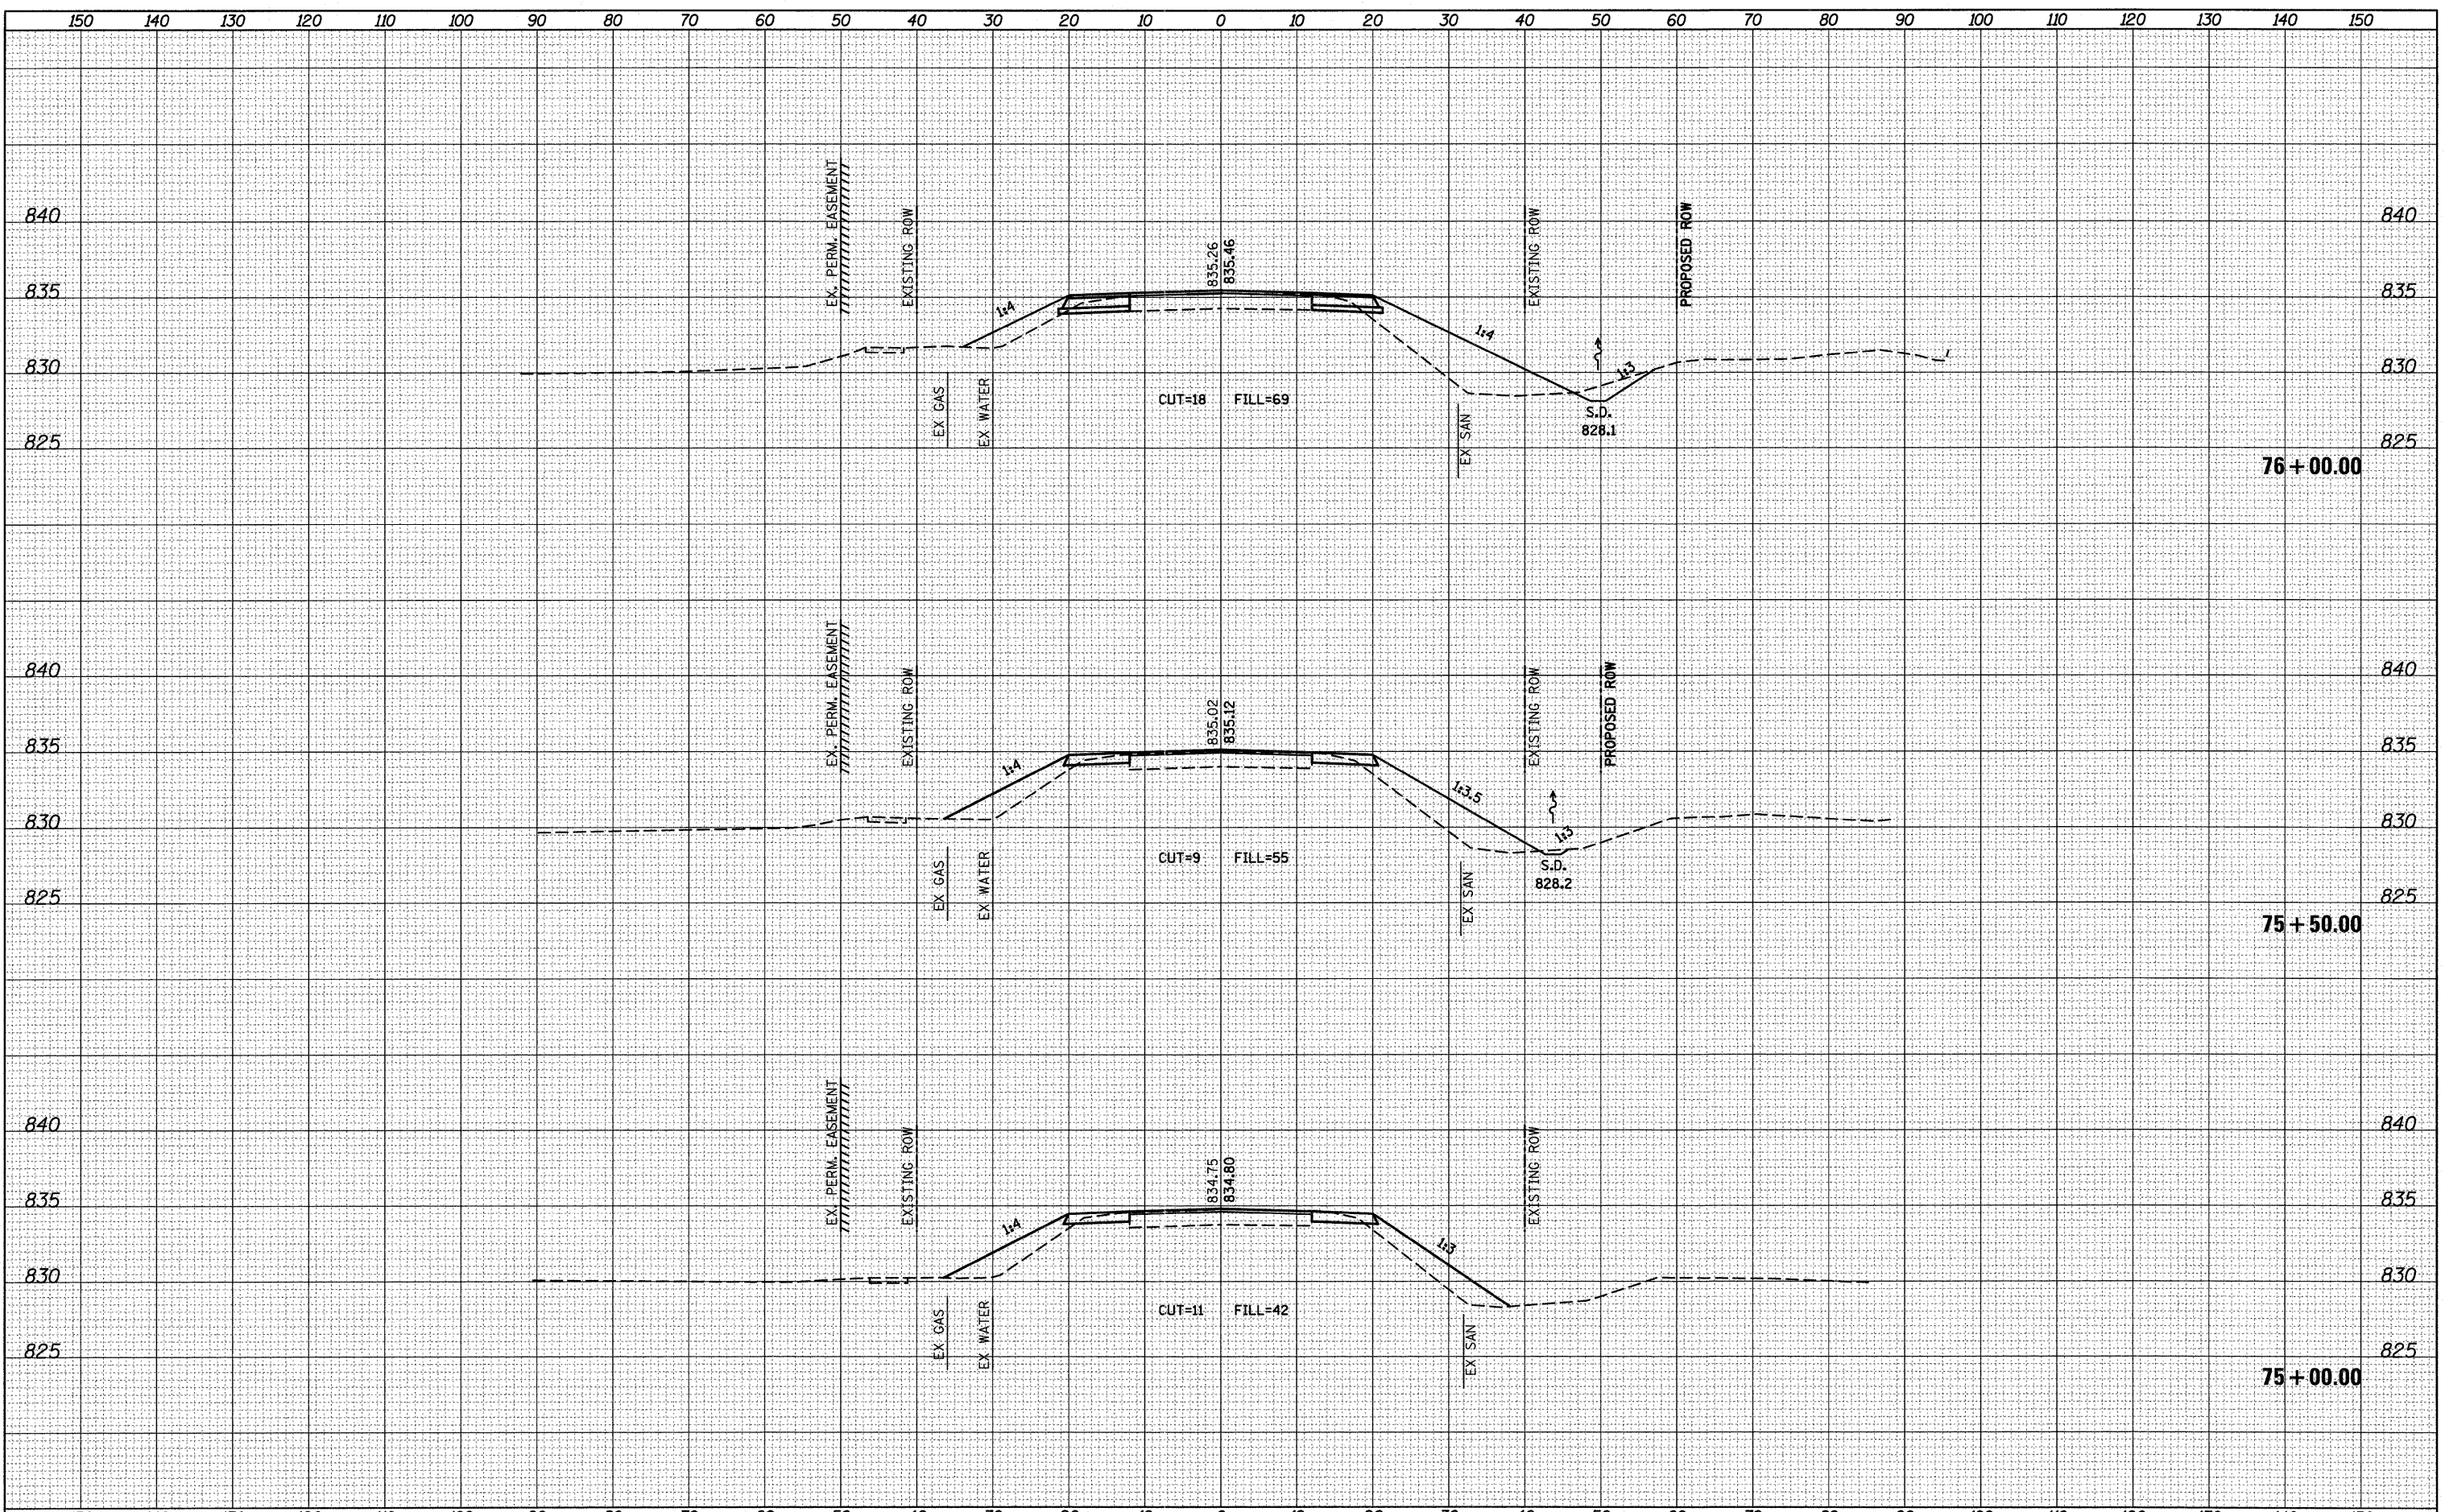

FILE NAME = xash20.dgn	USER NAME = randy	DESIGNED -	REVISED -	<b>STATE OF ILLINOIS DEPARTMENT OF TRANSPORTATION</b>	<b>CROSS SECTIONS</b>			F.A.P. RTE. 307	SECTION 126 (B-1) BR	COUNTY DEKALB	TOTAL SHEETS 62	SHEET NO. 56
	PLOT TIME = 11:43:56 AM	DRAWN -	REVISED -		SCALE:	SHEET NO. 2 OF 8 SHEETS	STA. 75+00.00 TO STA. 76+00.00	CONTRACT NO. 66987		ILLINOIS FED. AID PROJECT		
	PLOT SCALE = 10.0000' / IN.	CHECKED -	REVISED -									
	PLOT DATE = 8/17/2011	DATE -	REVISED -									