


DATE	
BY	
SURVEYED	
PLANNED	
TEMPLATE	
AREAS	
CHECKED	
NO.	

DATE	
BY	
ORIGINAL SURVEY	
NOTE BOOK	
TEMPLATE	
AREAS	
CHECKED	
NO.	

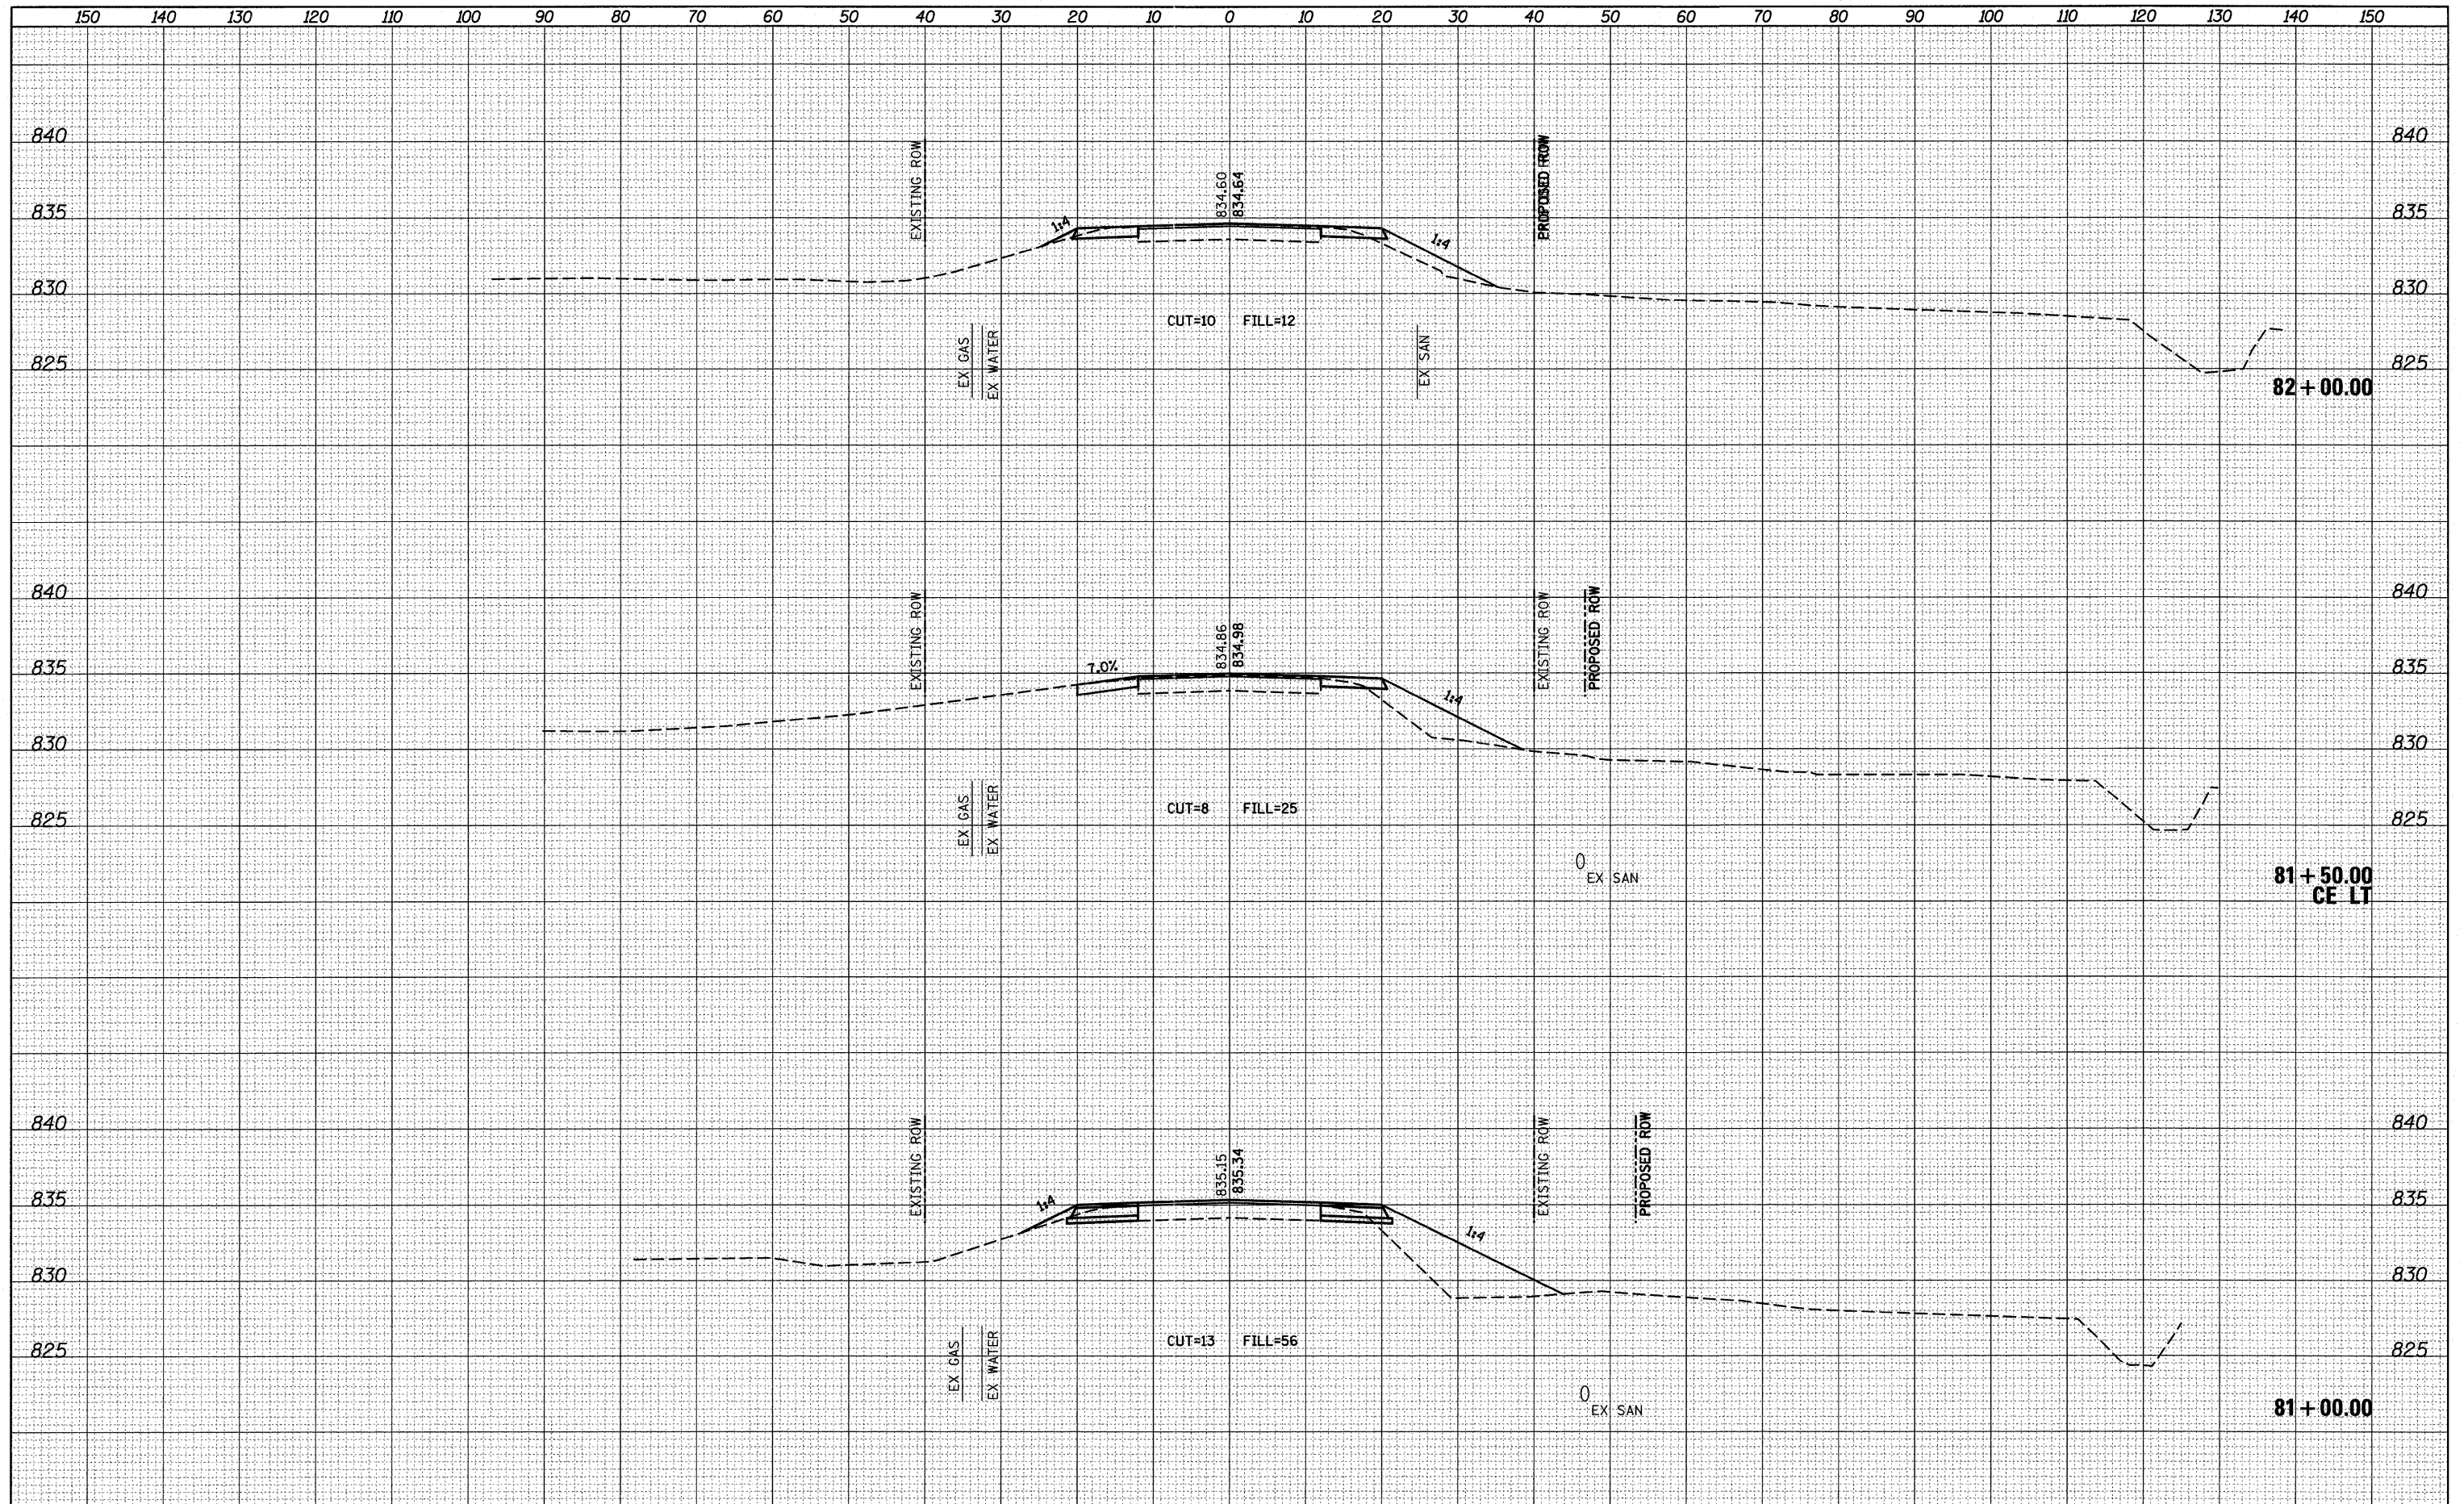

FILE NAME = xsah100.dgn	USER NAME = randy	DESIGNED -	REVISED -	<b>STATE OF ILLINOIS DEPARTMENT OF TRANSPORTATION</b>	<b>CROSS SECTIONS</b>				F.A.P. RTE.	SECTION	COUNTY	TOTAL SHEETS	SHEET NO.
	PLOT TIME = 11:43:55 AM	DRAWN -	REVISED -		SCALE:	SHEET NO. 7 OF 8 SHEETS	STA. 81+00.00 TO STA. 82+00.00	307	126 (B-1) BR	DEKALB	62	61	
	PLOT SCALE = 10,0000' / IN.	CHECKED -	REVISED -						CONTRACT NO. 66987				
	PLOT DATE = 8/17/2011	DATE -	REVISED -						ILLINOIS FED. AID PROJECT				