



3-#5 d₁(E) bars at 11" cts.
(Typ. Ea. Corner)

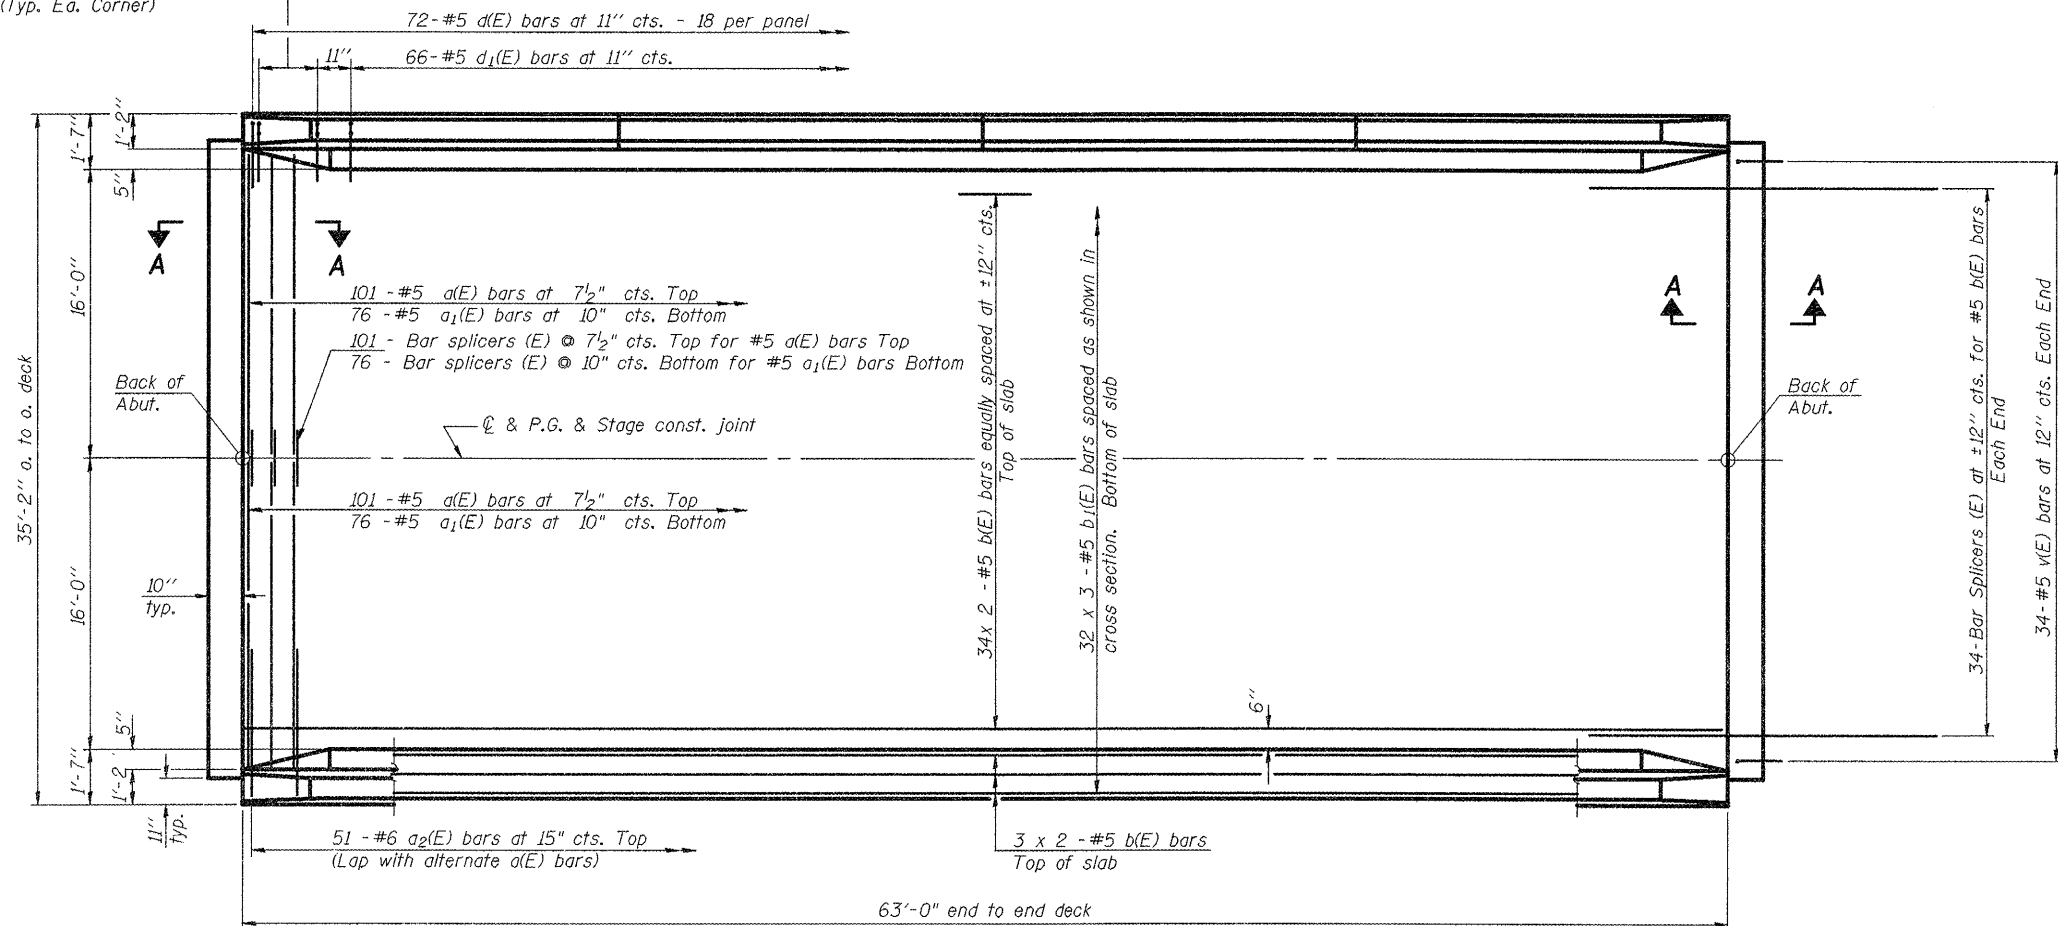

PLAN

MIN. BAR LAPS

#5 bar = 2'-2"

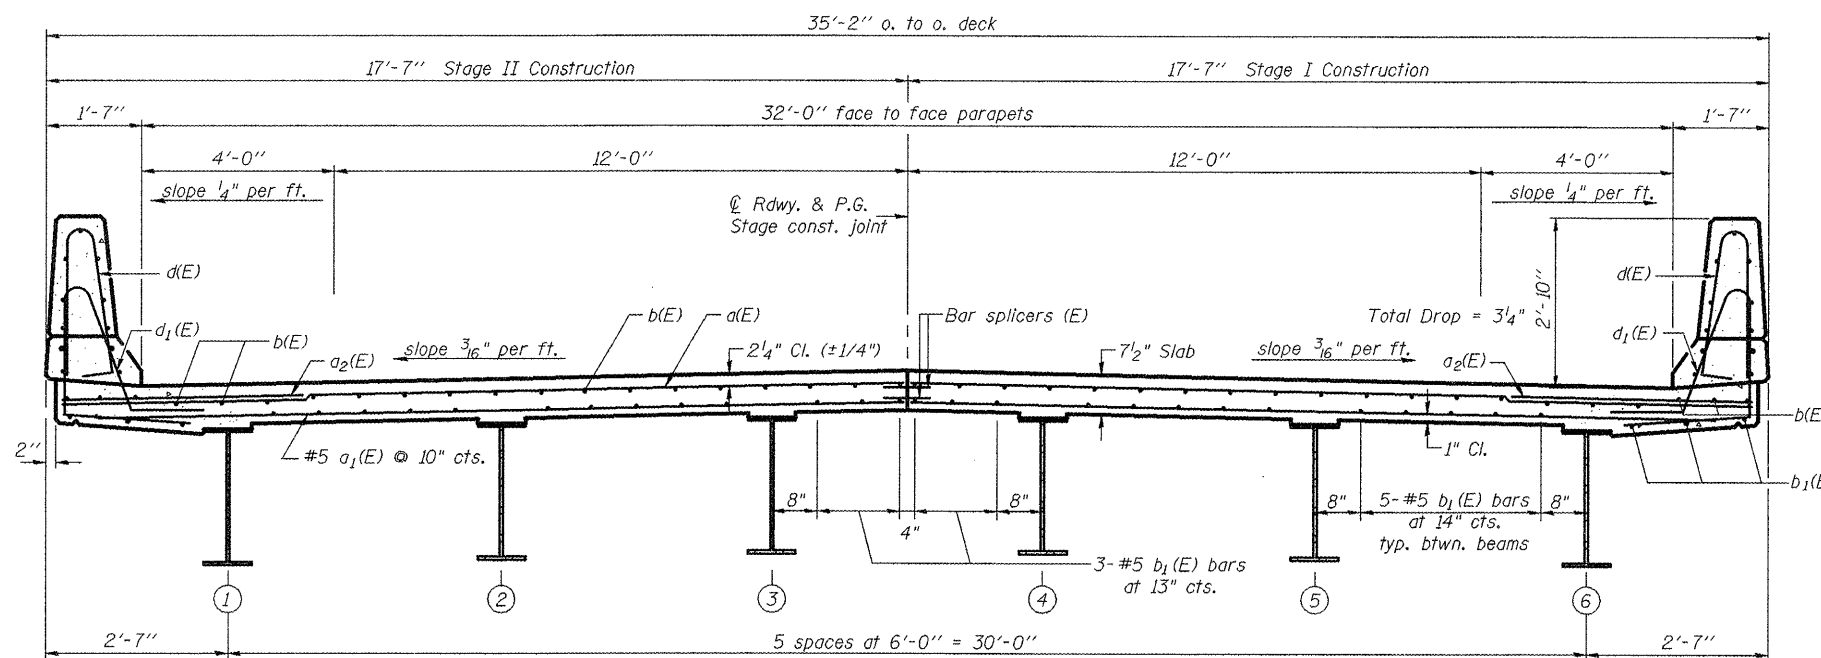

NEAR PIER

CROSS SECTION

(Looking South)

NEAR MIDSPAN

Notes:

- See Sheet 7 of 15 for superstructure details and Bill of Material.
- Reinforcement bars designated (E) shall be epoxy coated.
- Bars indicated thus 20 x 3-#5 etc. indicates 20 lines of bars with 3 lengths per line.
- See Sheet 7 of 15 for parapet reinforcement.
- For Section A-A, Detail "A" and diaphragm details see sheet 8 of 15.
- For Bar Splicer details see sheet 12 of 15.



FILE NAME =	USER NAME = johnsonv	DESIGNED -	REVISED -
D468883-shr-plan.dgn		DRAWN -	REVISED -
	PLOT SCALE = 100.4566' / 1"	CHECKED -	REVISED -
	PLOT DATE = 8/26/2011	DATE -	REVISED -

STATE OF ILLINOIS
DEPARTMENT OF TRANSPORTATION

SUPERSTRUCTURE
IL 94 OVER DIXON CREEK S.N. 036-0054

F.A.P. RTE.	SECTION	COUNTY	TOTAL SHEETS	SHEET NO.
534	109B (BR2)	HENDERSON	88	46
CONTRACT NO. 68083				
ILLINOIS FED. AID PROJECT				

SCALE: SHEET NO. 6 OF 15 SHEETS STA. 347+36