


**WOLF CREEK**

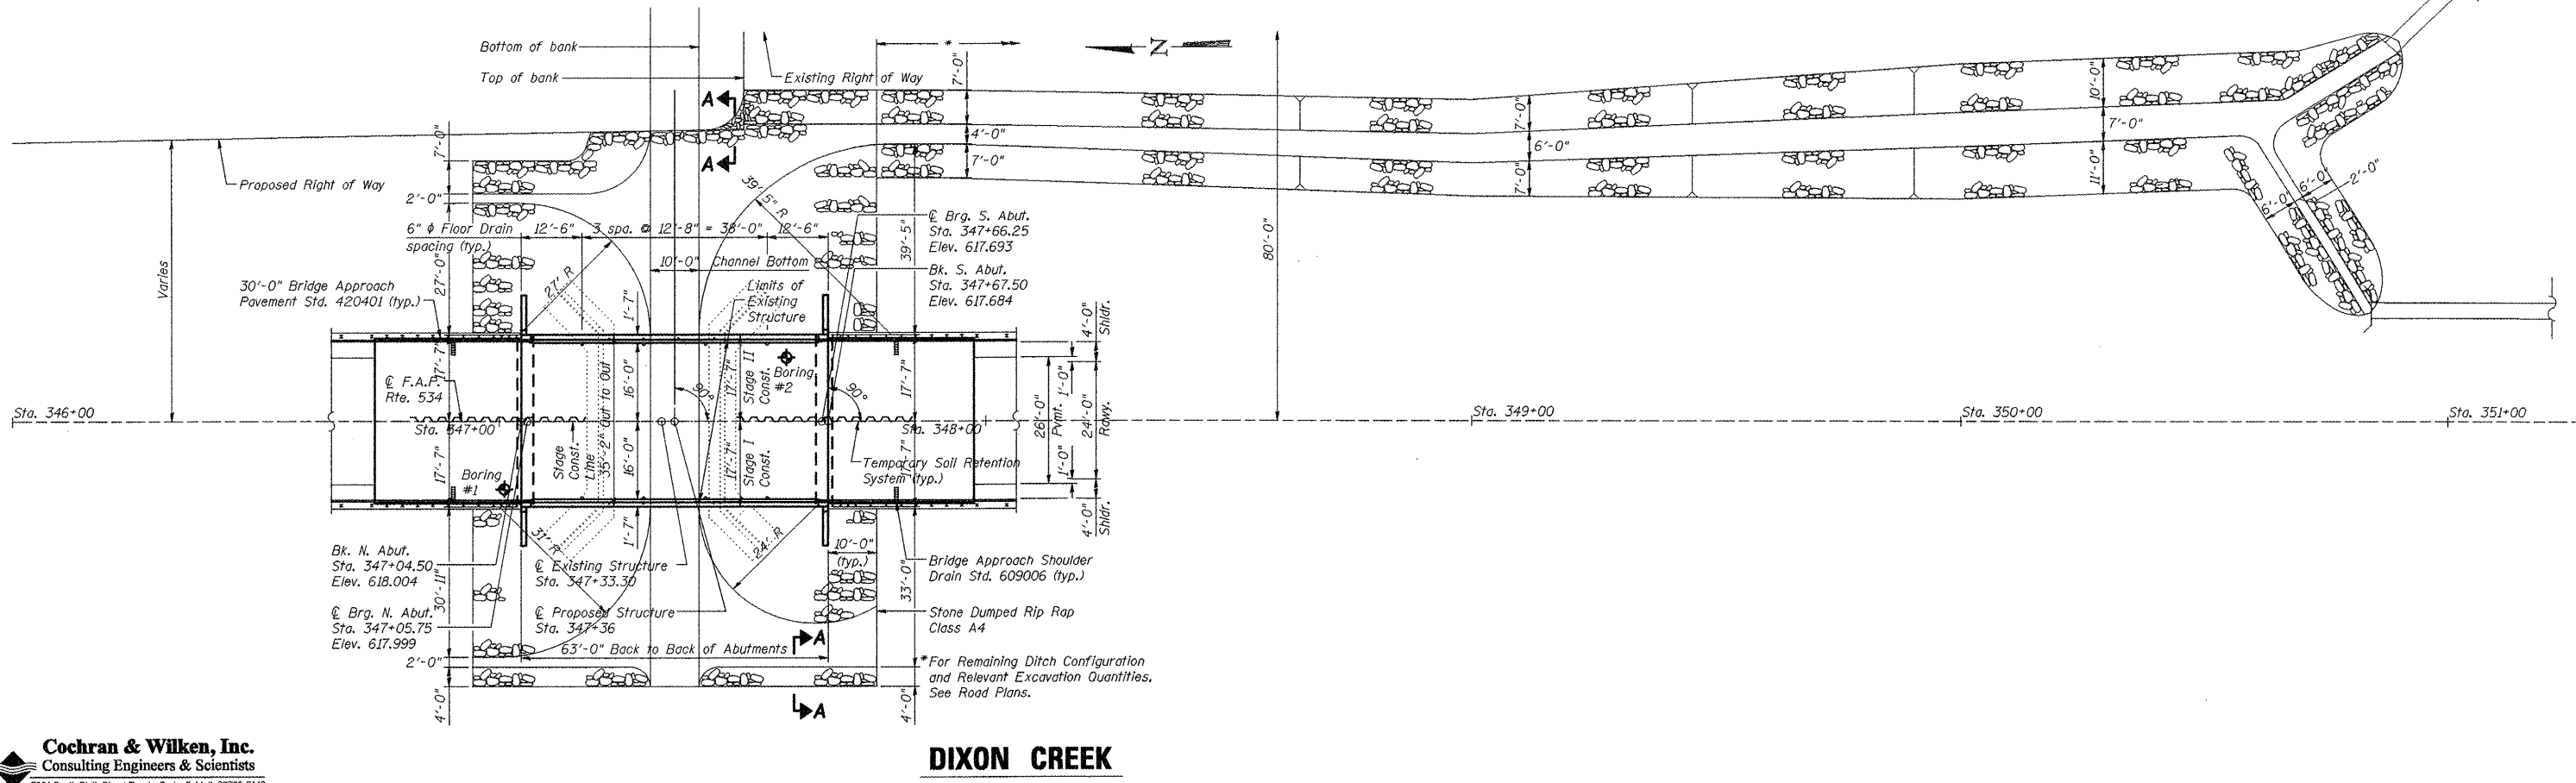

**DIXON CREEK**

**Cochran & Wilken, Inc.**  
 Consulting Engineers & Scientists  
 5201 South Sixth Street Road, Springfield, IL 62703-6143  
 Ph. (217) 585-8300

FILE NAME = D468083-sht-Plan.dgn	USER NAME = johnsonv	DESIGNED -	REVISED -
PLOT SCALE = 100.0000' / in.	CHECKED - BGC	DRAWN - MEF	REVISED -
PLOT DATE = 8/26/2011	DATE - 11/28/2008		REVISED -

**STATE OF ILLINOIS  
 DEPARTMENT OF TRANSPORTATION**

<b>DITCH RIP RAP</b>		
NOT TO SCALE	SHEET NO. 1 OF 1 SHEETS	STA. TO STA.

F.A.P. RTE. 534	SECTION (109B)BR(109-B)BR109RS-6	COUNTY HENDERSON	TOTAL SHEETS 88	SHEET NO. 56
<b>CONTRACT NO. 68083</b>				
ILLINOIS FED. AID PROJECT				