


DIXON ELEVATION

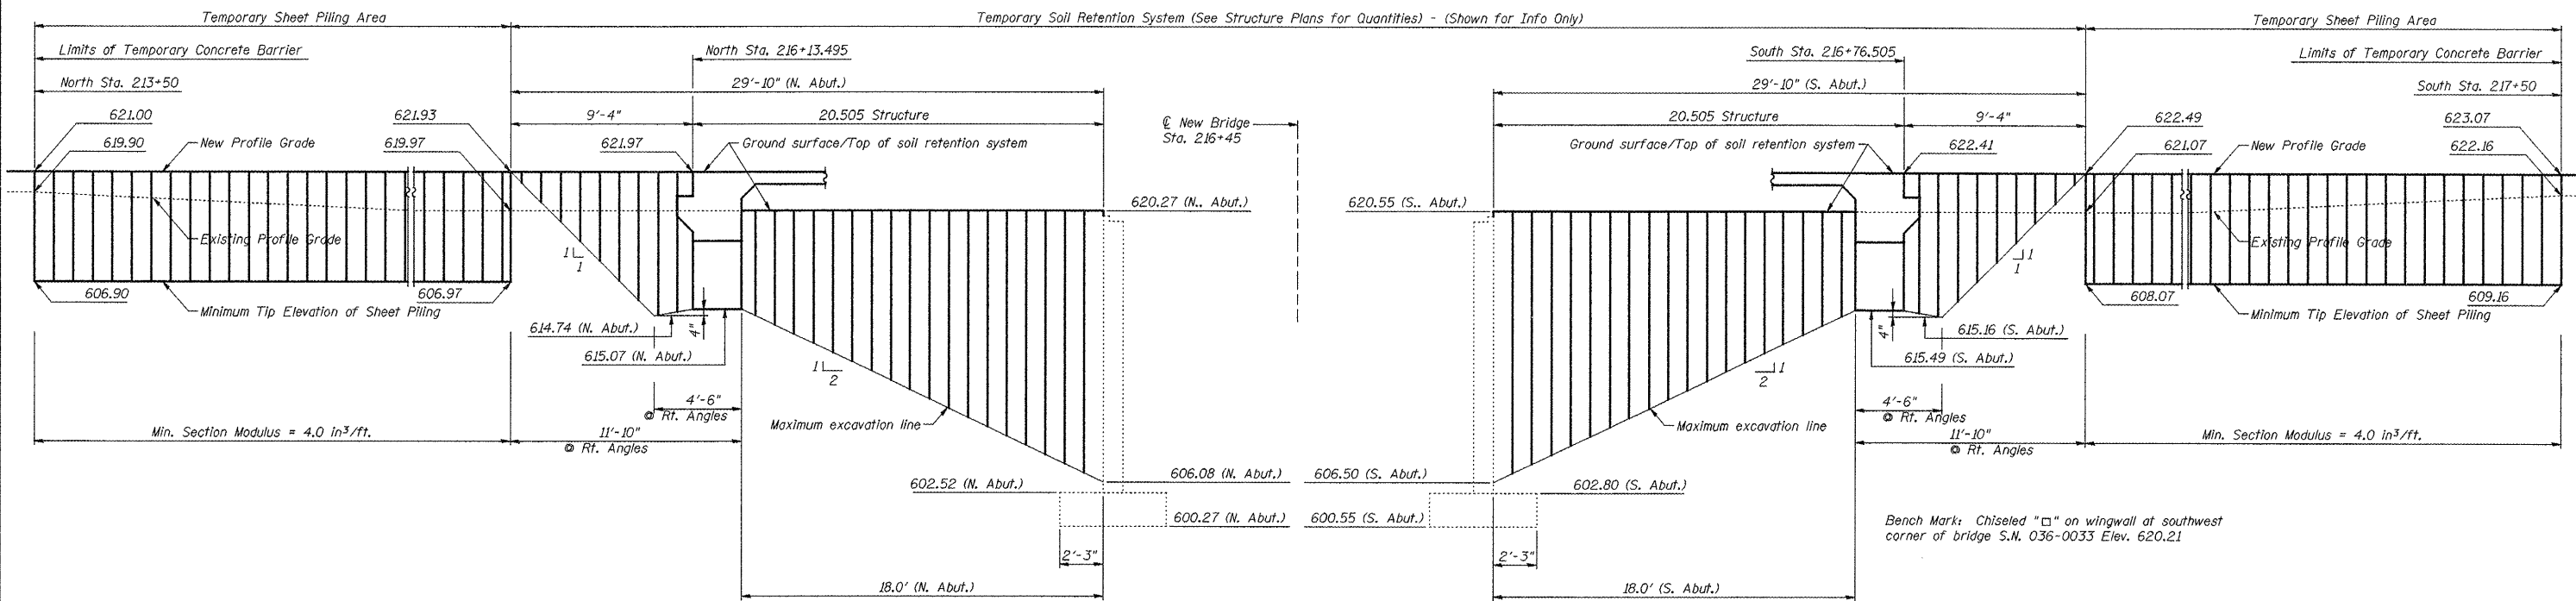

WOLF ELEVATION

Cochran & Wilken, Inc.
 Consulting Engineers & Scientists
 6201 South Sixth Street Road, Springfield, IL 62703-6143
 Ph. (217) 685-8300

FILE NAME = D468883-shr-p1andgn	USER NAME = johnsonv	DESIGNED -	REVISED -
		DRAWN - MEF	REVISED -
		CHECKED - BGC	REVISED -
		DATE - 11/28/2008	REVISED -

**STATE OF ILLINOIS
 DEPARTMENT OF TRANSPORTATION**

TEMPORARY SHEET PILING	
NOT TO SCALE	SHEET NO. 1 OF 1 SHEETS
STA.	TO STA.

F.A.P. RTE.	SECTION	COUNTY	TOTAL SHEETS	SHEET NO.
534	(109B)BR(109-B)BR109RS-6	HENDERSON	88	57
CONTRACT NO. 68083				
ILLINOIS FED. AID PROJECT				