

EAST EGDE OF SHOULDER

Location	Station	Offset	Theoretical Grade Elevations
N. End of South Appr. Slab	379+64.24	-16.00	541.42
A3	379+74.24	-16.00	541.37
A4	379+84.24	-16.00	541.32
S. End of South Appr. Slab	379+94.24	-16.00	541.26

EAST EDGE OF LANE


Location	Station	Offset	Theoretical Grade Elevations
N. End of South Appr. Slab	379+61.93	-12.00	541.51
A3	379+71.93	-12.00	541.47
A4	379+81.93	-12.00	541.41
S. End of South Appr. Slab	379+91.93	-12.00	541.36

STAGE CONST. JOINT

Location	Station	Offset	Theoretical Grade Elevations
N. End of South Appr. Slab	379+56.73	-3.00	541.68
A3	379+66.73	-3.00	541.63
A4	379+76.73	-3.00	541.58
S. End of South Appr. Slab	379+86.73	-3.00	541.53

ROADWAY AND PROFILE GRADE

Location	Station	Offset	Theoretical Grade Elevations
N. End of South Appr. Slab	379+55.00	0.00	541.73
A3	379+65.00	0.00	541.69
A4	379+75.00	0.00	541.64
S. End of South Appr. Slab	379+85.00	0.00	541.59

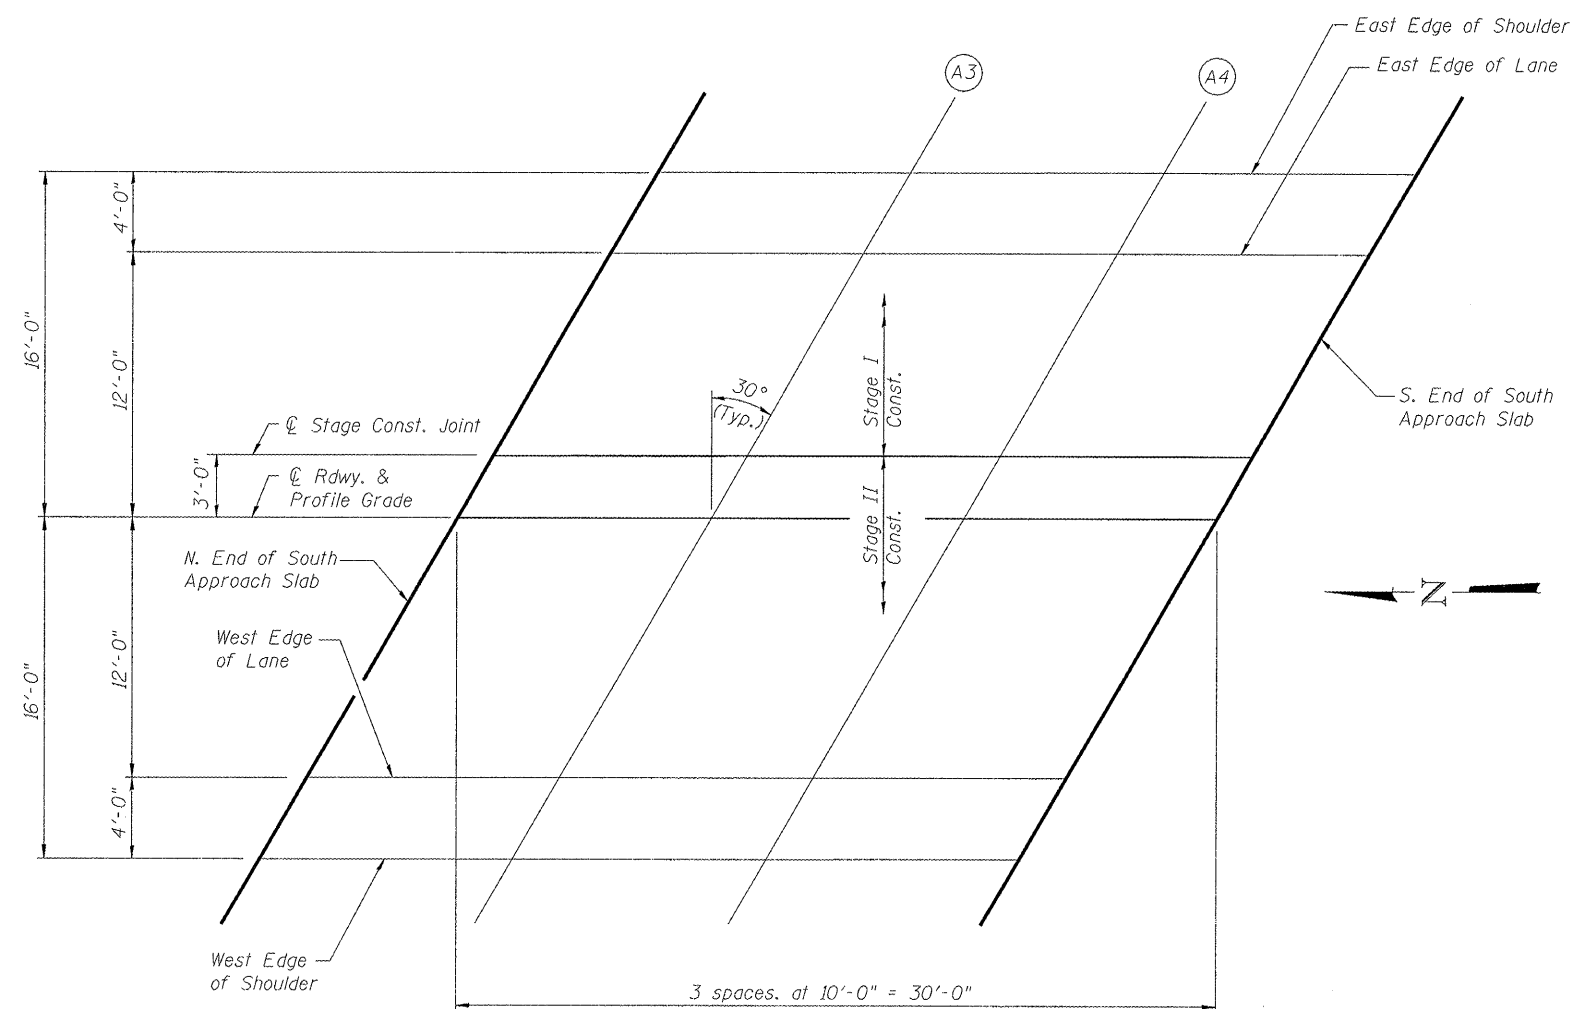

PLAN
South Approach

WEST EDGE OF LANE

Location	Station	Offset	Theoretical Grade Elevations
N. End of South Appr. Slab	379+48.07	12.00	541.57
A3	379+58.07	12.00	541.53
A4	379+68.07	12.00	541.48
S. End of South Appr. Slab	379+78.07	12.00	541.43

WEST EDGE OF SHOULDER

Location	Station	Offset	Theoretical Grade Elevations
N. End of South Appr. Slab	379+45.76	16.00	541.50
A3	379+55.76	16.00	541.46
A4	379+65.76	16.00	541.41
S. End of South Appr. Slab	379+75.76	16.00	541.36

HURST-ROSCHKE ENGINEERS, INC.
HILLSBORO, ILLINOIS 62049
(217)532-3959 FAX (217)532-3312
HR JOB # 190-1785

HR
HURST-ROSCHKE
ENGINEERS, INC.

FILE NAME *	USER NAME *	DESIGNED - JSP	REVISD -
		CHECKED - CJC	REVISD -
PLOT SCALE *		DRAWN - UJ	REVISD -
PLOT DATE *		CHECKED - RVB	REVISD -

STATE OF ILLINOIS
DEPARTMENT OF TRANSPORTATION

TOP OF SOUTH APPROACH SLAB ELEVATIONS
STRUCTURE NO. 036-0071

F.A.P. RTE.	SECTION	COUNTY	TOTAL SHEETS	SHEET NO.
522	(14-1-B1) BR	HENDERSON	70	22
CONTRACT NO. 68298				
ILLINOIS FED. AID PROJECT				

SHEET NO. 9 OF 27 SHEETS