


FINAL	SURVEYED
	PLOTTED
	DATE
	AREAS
	CHECKED
	NO.

ORIGINAL	SURVEYED
	PLOTTED
	DATE
	AREAS
	CHECKED
	NO.

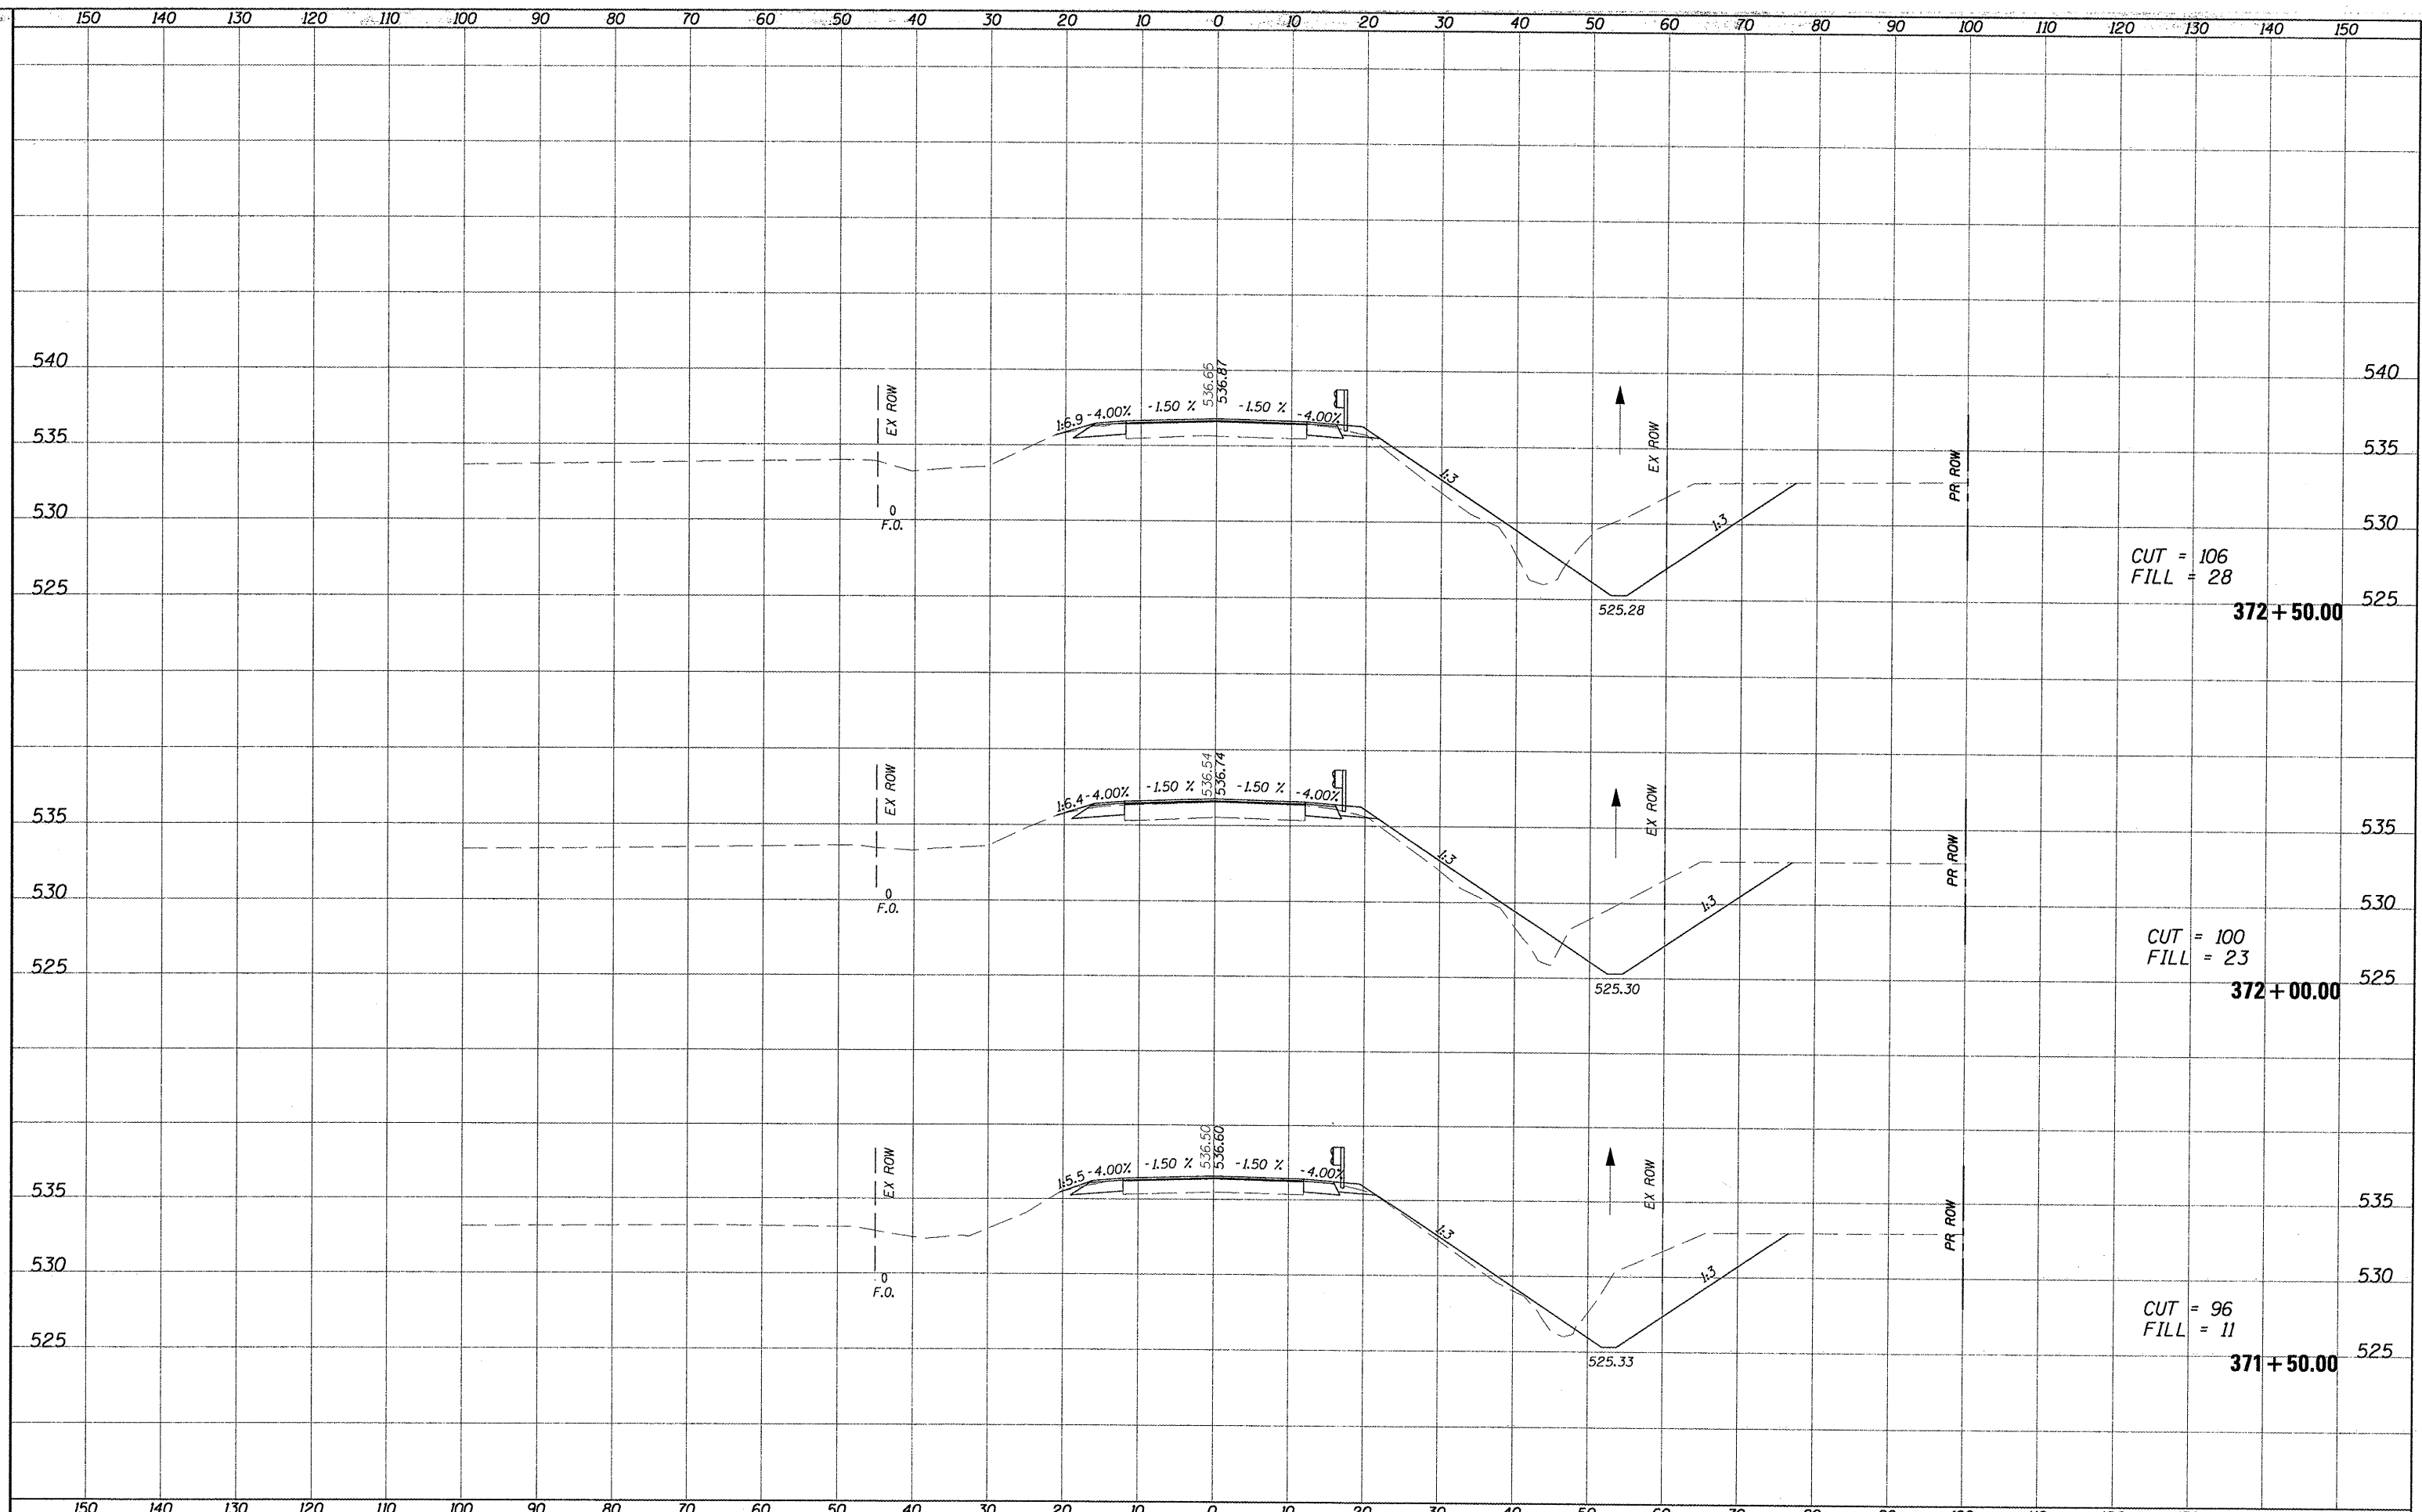

FILE NAME = T:\190-1785_W077_Honey_Creek\geopak\xsec.dgn	USER NAME = HURST-ROSCHKE	DESIGNED -	REVISED -	STATE OF ILLINOIS DEPARTMENT OF TRANSPORTATION	CROSS SECTIONS			F.A.P. RTE. 522	SECTION 014-1-B1DBR	COUNTY HENDERSON	TOTAL SHEETS 70	SHEET NO. 42
		DRAWN -	REVISED -		SCALE:	SHEET NO. OF SHEETS	STA. 371+50.00 TO STA. 372+50.00	CONTRACT NO. 68298				
		CHECKED -	REVISED -					ILLINOIS FED. AID PROJECT				
		DATE 2-26-11	REVISED -									