


FINAL SURVEY PLOTTED AREAS CHECKED

ORIGINAL SURVEY PLOTTED AREAS CHECKED

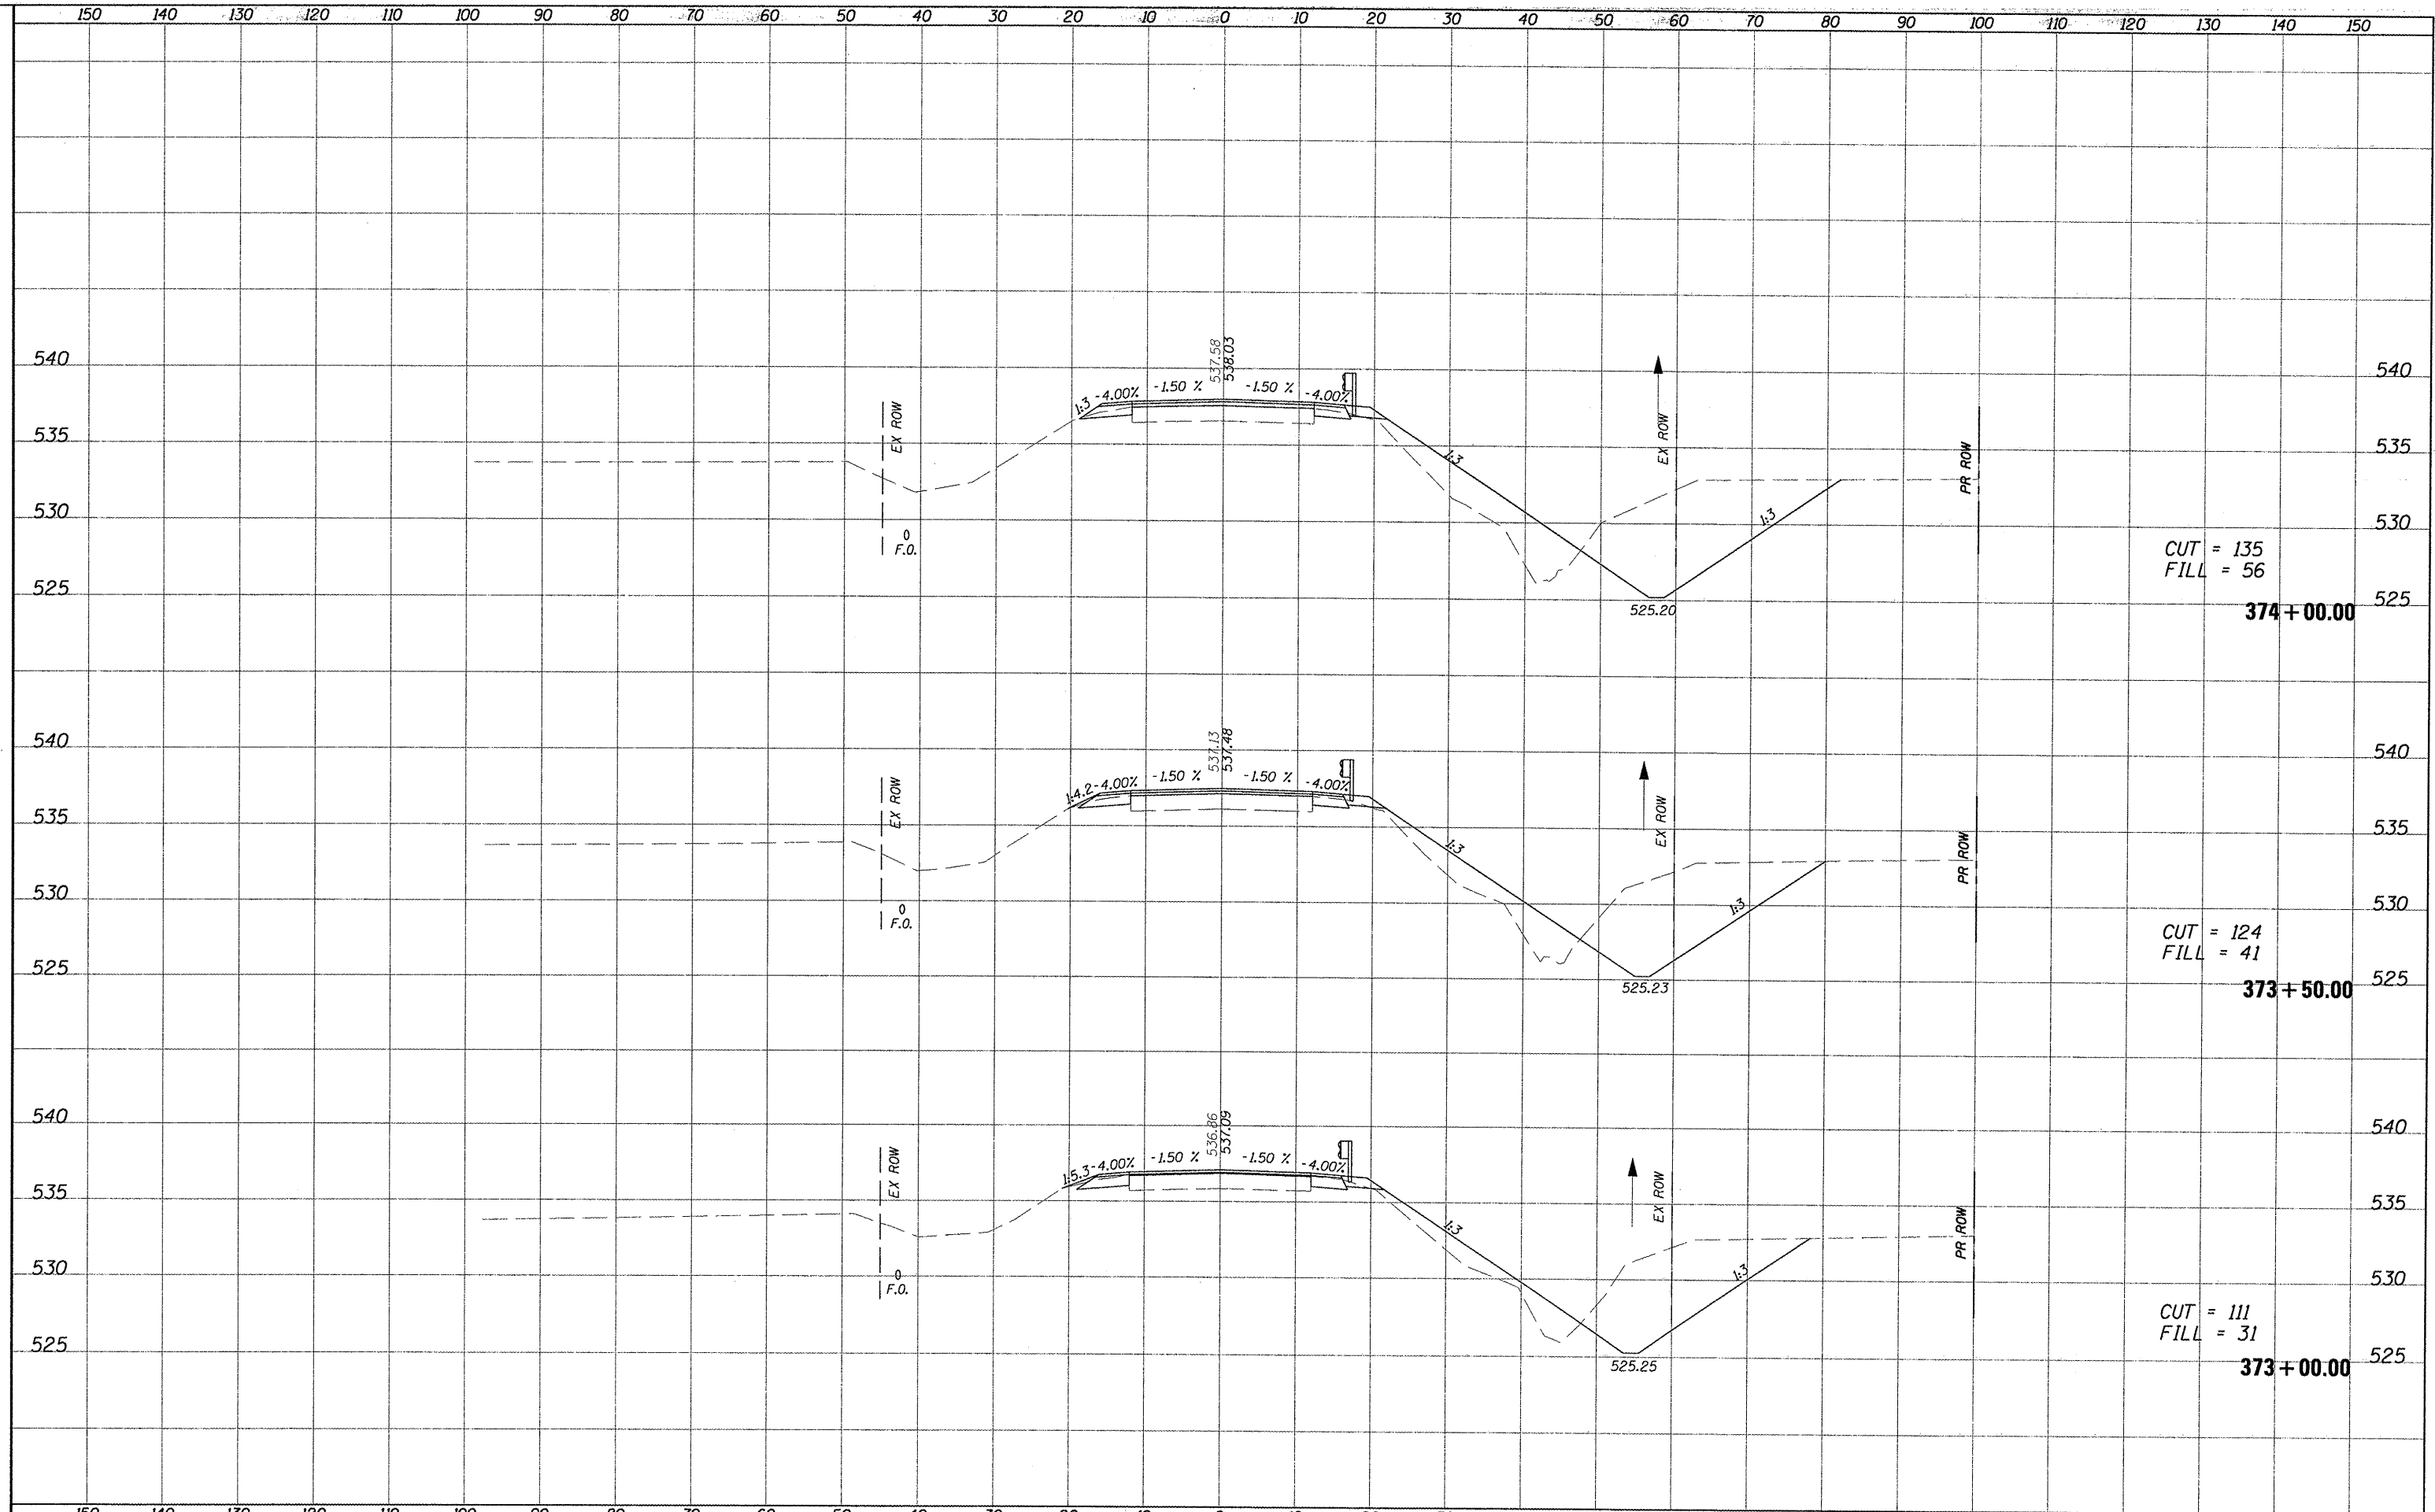

FILE NAME = T:\198-1785_WD*7_Honey_Creek\geopak\Xsec.dgn	USER NAME = HURST-ROSCHE	DESIGNED -	REVISED -	STATE OF ILLINOIS DEPARTMENT OF TRANSPORTATION	CROSS SECTIONS				F.A.P. RTE. 522	SECTION (14-1-B)BR	COUNTY HENDERSON	TOTAL SHEETS 70	SHEET NO. 43
PLOT SCALE = 20.0001' / IN.	CHECKED -	REVISED -	REVISED -		SCALE:	SHEET NO. OF SHEETS	STA. 373+00.00	TO STA. 374+00.00	CONTRACT NO. 68298				
PLOT DATE = 2/14/2011	DATE - 2-26-11	REVISED -	REVISED -		ILLINOIS FED. AID PROJECT								