



FINAL SURVEY NO.	SURVEYED PLOTTED TEMPLATE AREAS CHECKED	BY	DATE

ORIGINAL SURVEY NO.	SURVEYED PLOTTED TEMPLATE AREAS CHECKED	BY	DATE

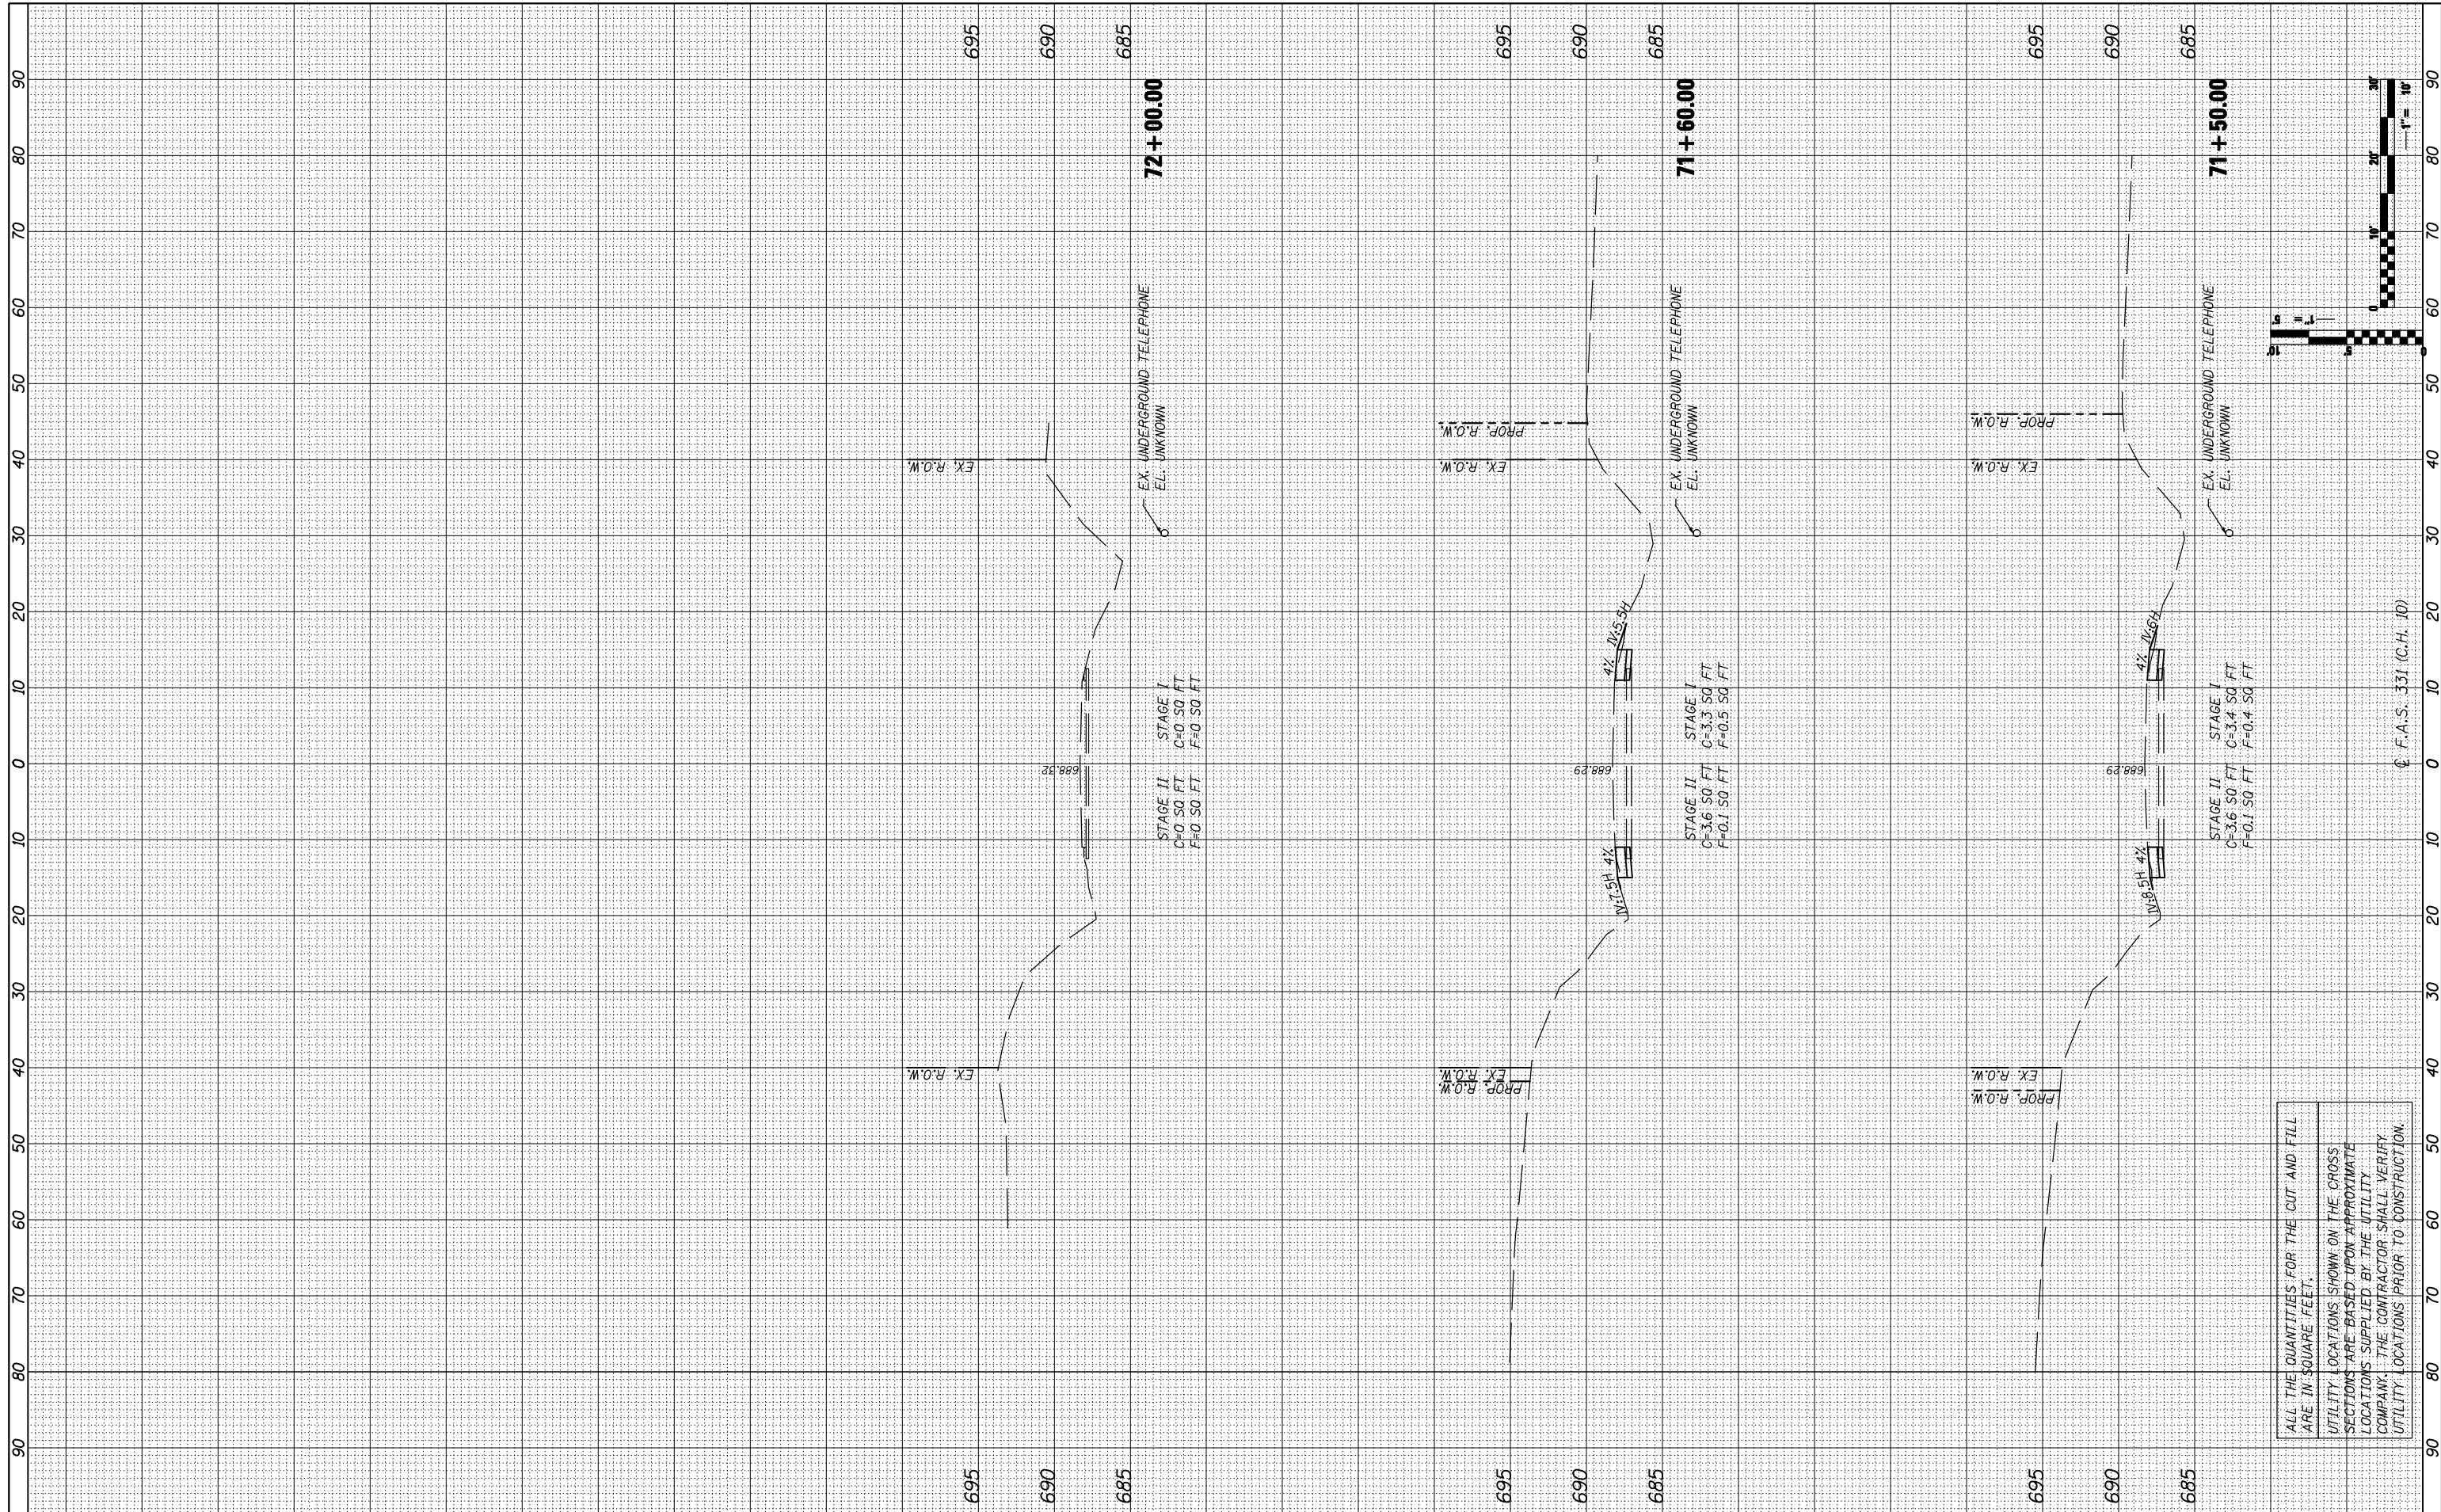

ALL THE QUANTITIES FOR THE CUT AND FILL UTILITY LOCATIONS SHOWN ON THE CROSS SECTIONS ARE BASED UPON APPROXIMATE LOCATIONS SUPPLIED BY THE UTILITY COMPANY. THE CONTRACTOR SHALL VERIFY UTILITY LOCATIONS PRIOR TO CONSTRUCTION.

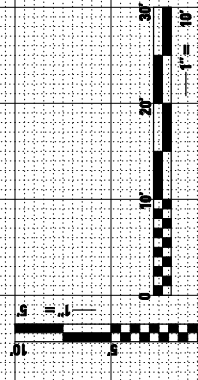

FILE NAME = D570434-026-029-XSC.dgn

USER NAME = RNH
 DESIGNED - JMH
 DRAWN - RNH
 CHECKED - TMM
 DATE -

REVISED -
 REVISED -
 REVISED -
 REVISED -

**STATE OF ILLINOIS
 DEPARTMENT OF TRANSPORTATION**

CROSS SECTIONS

SCALE: SHEET NO. 4 OF 4 SHEETS STA. 71+50.00 TO STA. 72+00.00

F.A.S. RTE. 331	SECTION (79-102)BR	COUNTY VERMILION	TOTAL SHEETS 29	SHEET NO. 29
CONTRACT NO. 70434				

ILLINOIS FED. AID PROJECT