



(C) EXISTING TYPICAL CROSS SECTION

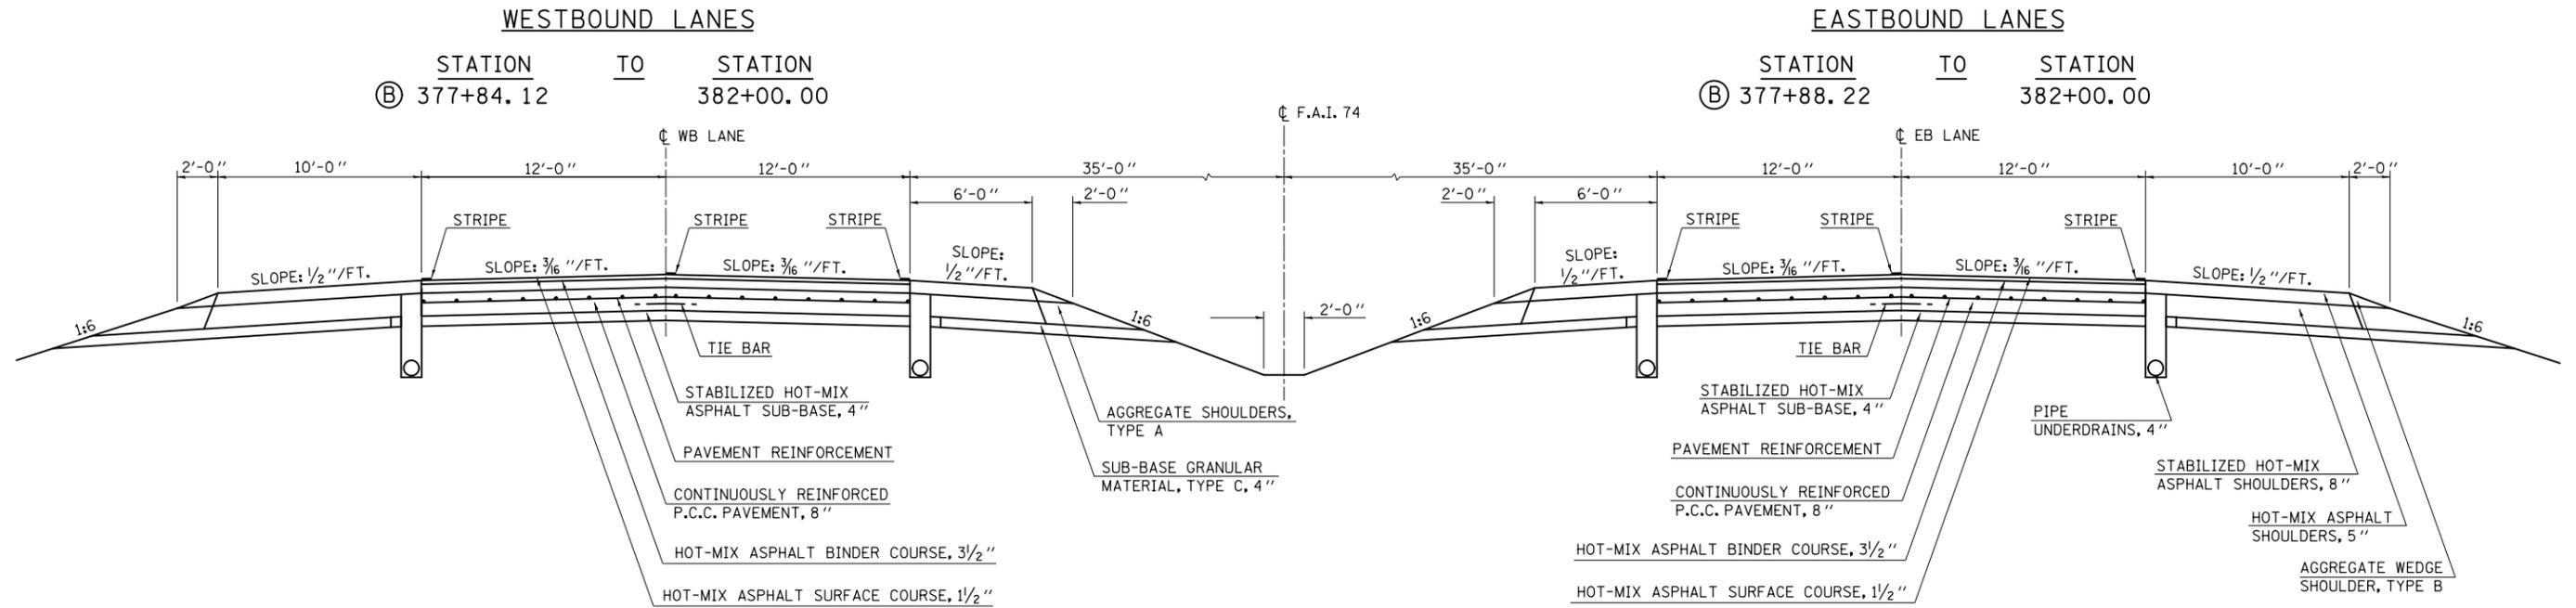

***NOTE:**
 THIS TYPICAL CROSS SECTION IS FOR INFORMATION ONLY.

(3) PROPOSED TYPICAL CROSS SECTION

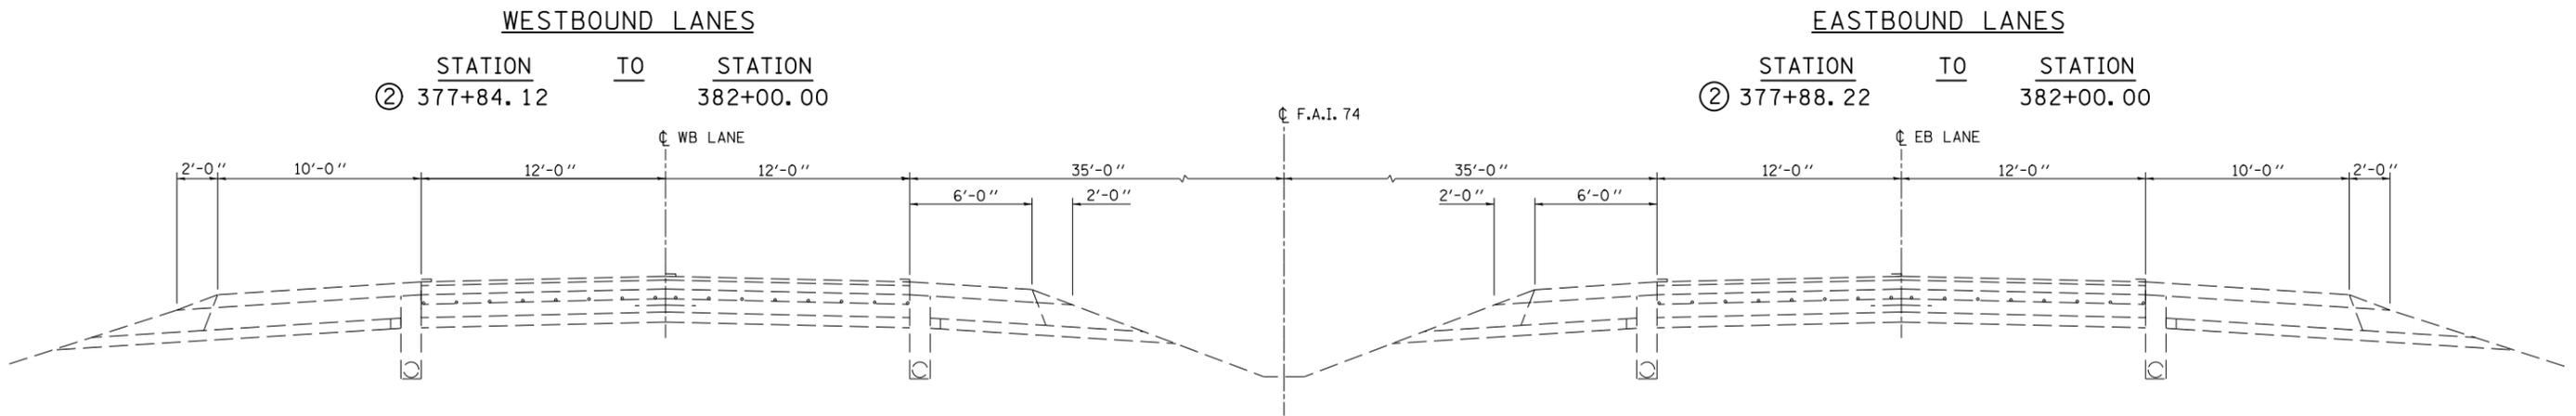

***NOTE:**
 THIS TYPICAL CROSS SECTION IS FOR INFORMATION ONLY.
 PROPOSED IMPROVEMENTS INCLUDE ONLY GUARDRAIL REMOVAL
 AND REPLACEMENT IN THE WESTBOUND LANES

FILE NAME =	USER NAME = ppersonbr	DESIGNED - GAE	REVISED -	STATE OF ILLINOIS DEPARTMENT OF TRANSPORTATION	TYPICAL CROSS SECTIONS			F.A.I. RTE.	SECTION	COUNTY	TOTAL SHEETS	SHEET NO.
et:\pw\work\p\pidot\ppersonbr\d0184863\0570648-sh-typical.dgn		DRAWN - BBP	REVISED -		74	(57-23,57-24)RS-1	MCLEAN	175	12			
PLOT SCALE = 40.0000' / in.		CHECKED -	REVISED -		CONTRACT NO. 70648			ILLINOIS FED. AID PROJECT				
PLOT DATE = 8/25/2011		DATE - 03/07/11	REVISED -		SCALE: NONE	SHEET NO. 3 OF 9 SHEETS	STA. TO STA.					