


# STAGE II


## F.A.S. 1478

### SOUTHBOUND LANE CLOSED

#### S.N. 057-0132

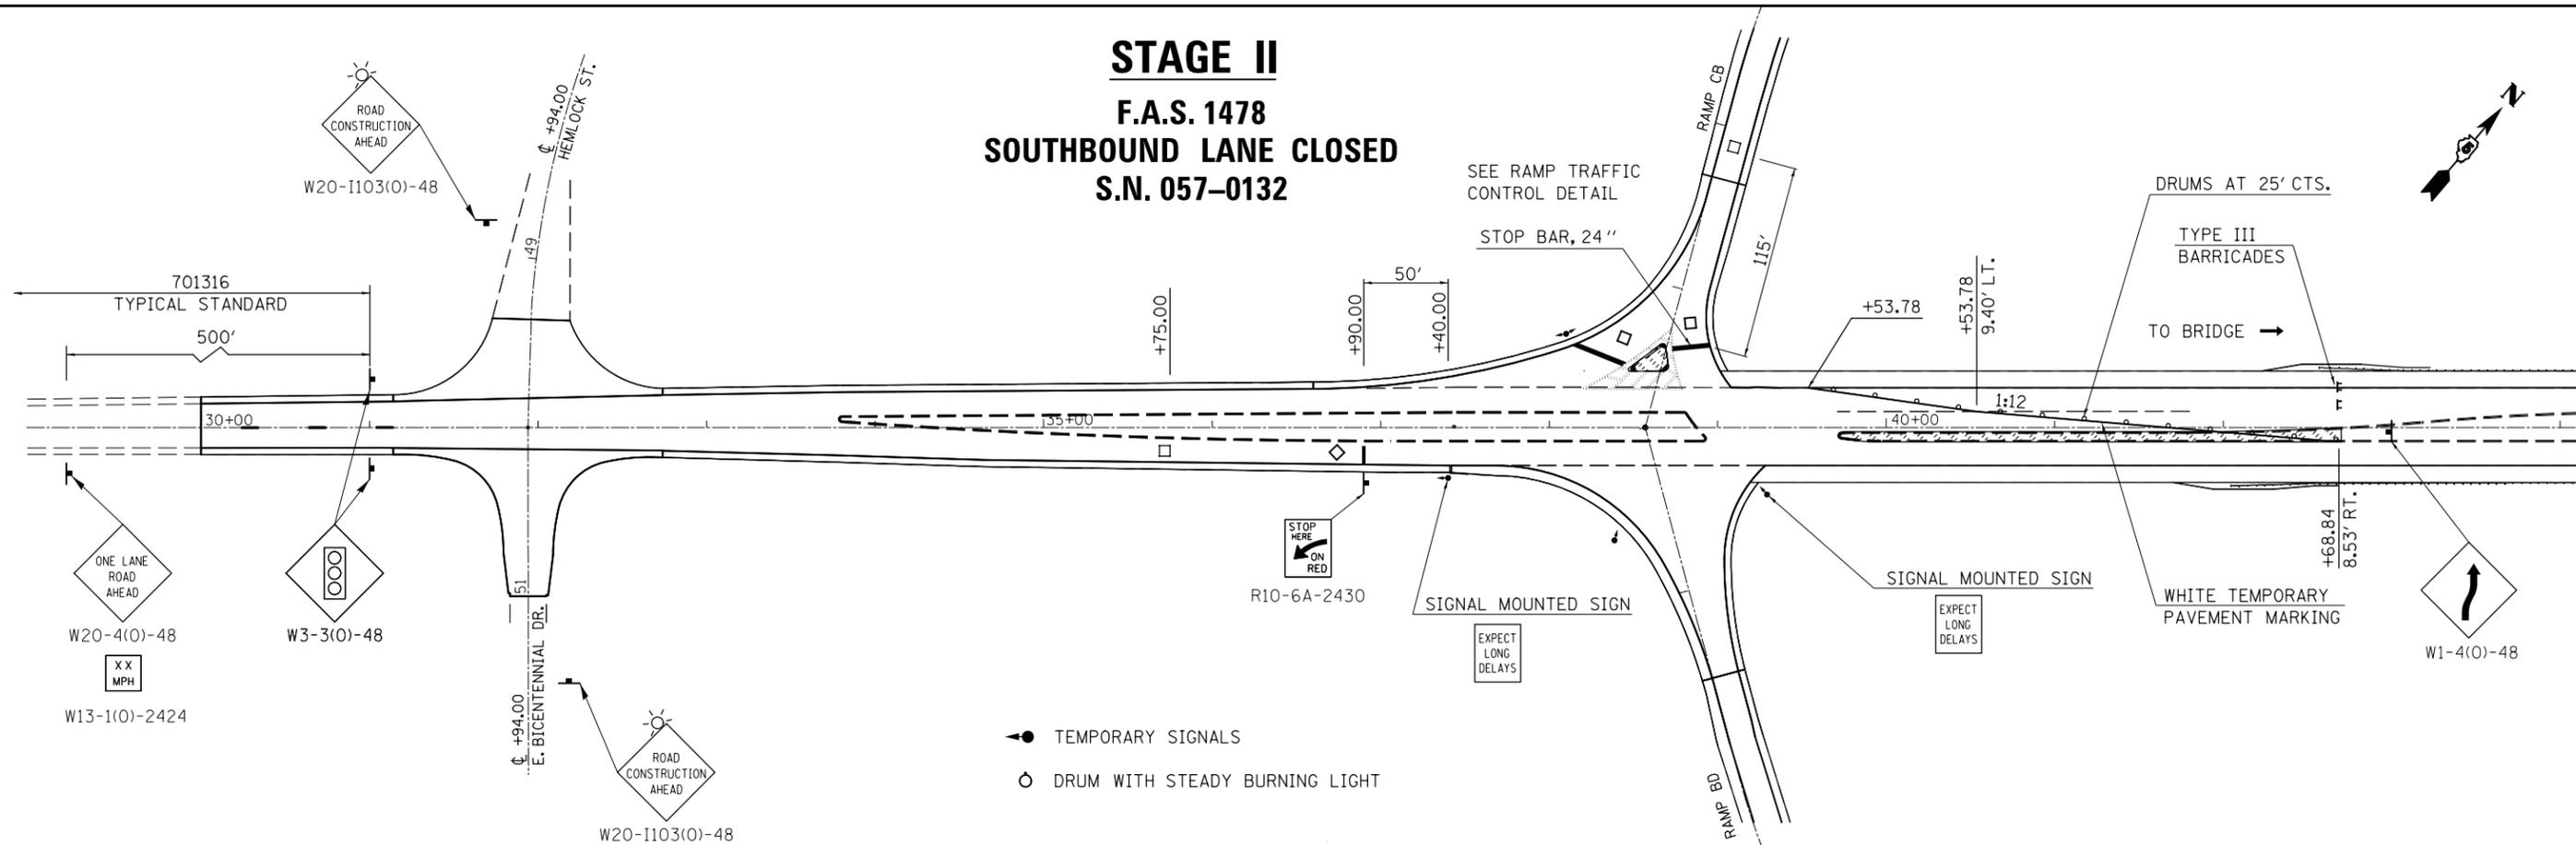

**NOTE:**  
TEMPORARY PAVEMENT MARKING TAPE SHALL BE PLACED AT STOP BARS AND THROUGHOUT THE TAPER AS SHOWN IN THIS DETAIL. THE COST FOR THE PLACEMENT AND REMOVAL OF THE TAPE WILL NOT BE PAID FOR SEPARATELY, BUT SHALL BE CONSIDERED INCIDENTAL TO TRAFFIC CONTROL AND PROTECTION, STANDARD 701316 (SPECIAL).

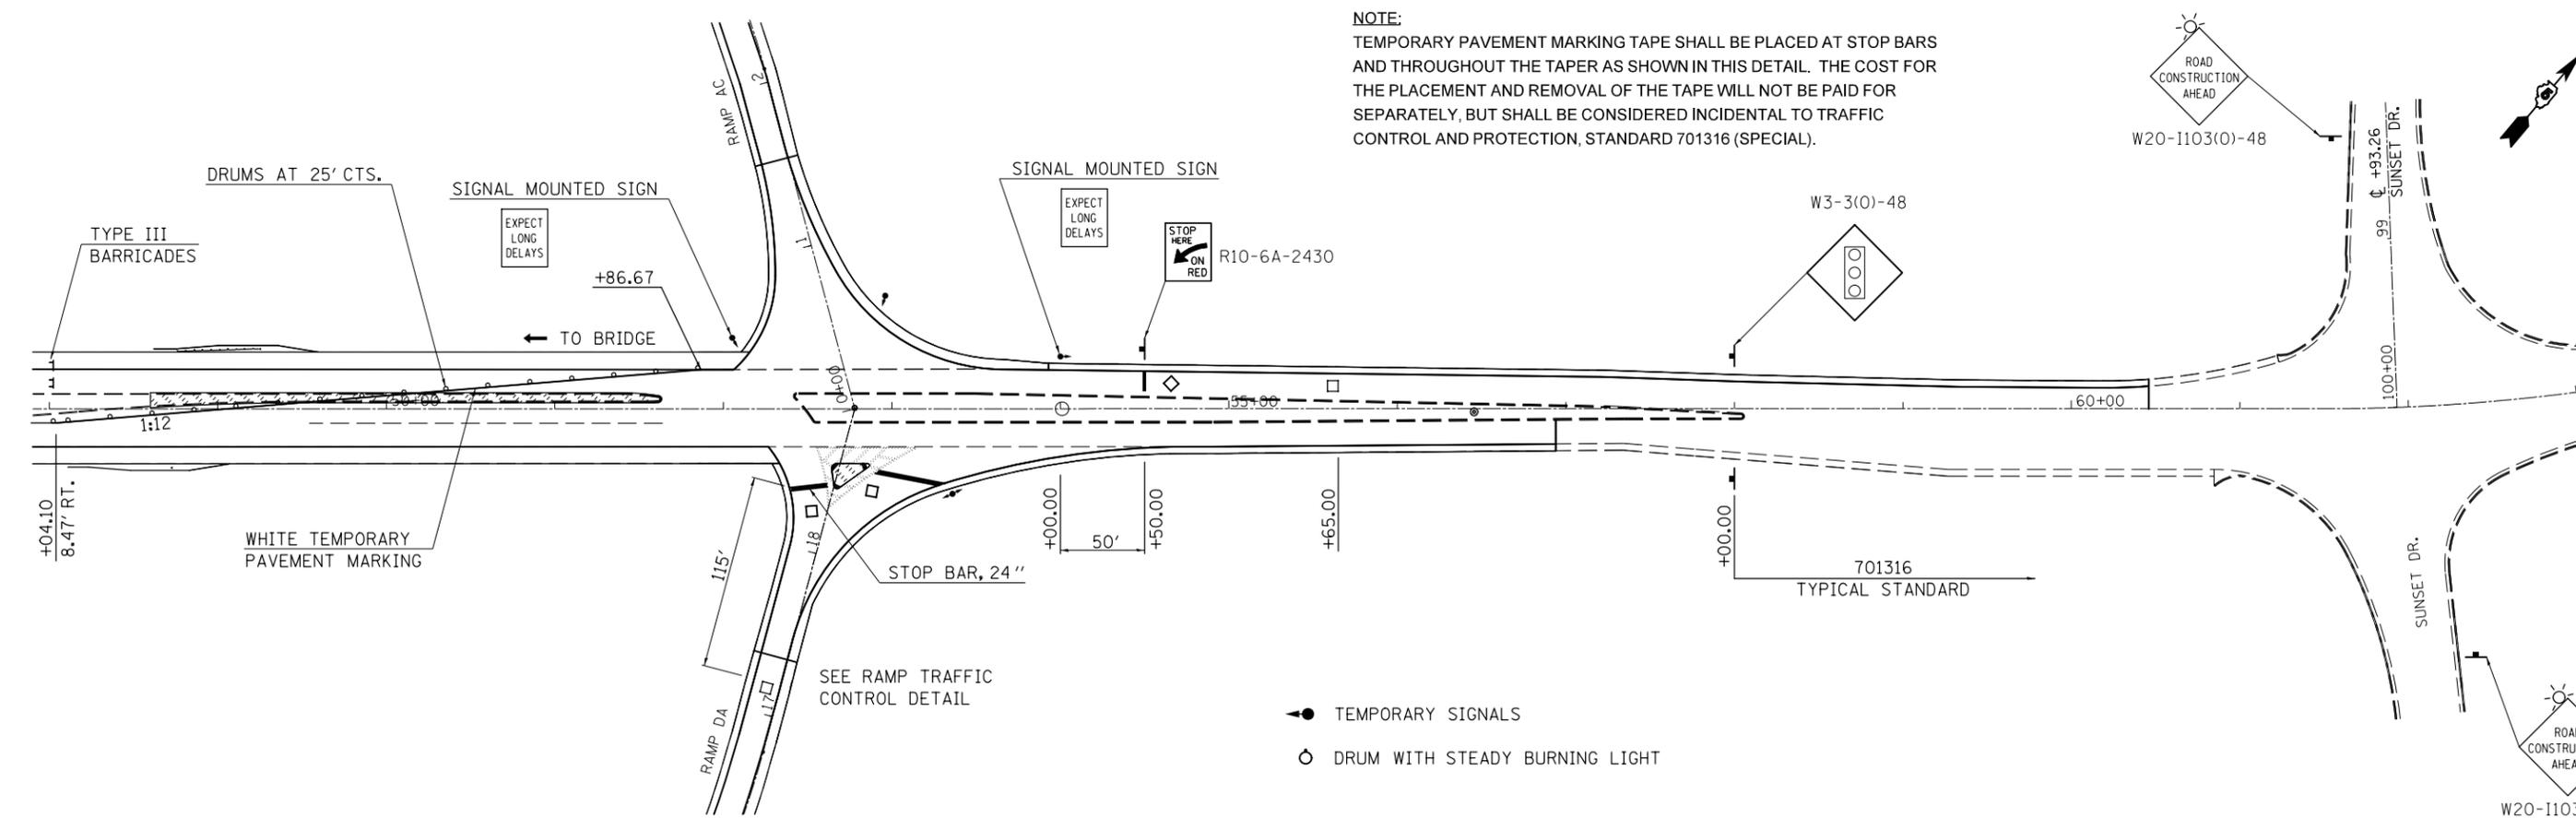

FILE NAME =	USER NAME = ppersonbr	DESIGNED - GAE	REVISED -
et:\pwork\pwork\personbr\d0184863\0570648-shit-staging_FAS1478.dgn		DRAWN - BBP	REVISED -
	PLOT SCALE = 100.0000' / in.	CHECKED -	REVISED -
	PLOT DATE = 8/25/2011	DATE - 07/18/11	REVISED -

**STATE OF ILLINOIS**  
**DEPARTMENT OF TRANSPORTATION**

**F.A.S. 1478 TRAFFIC CONTROL DETAIL**  
**STAGE II**

SCALE: 1" = 50'    SHEET NO. 4 OF 4 SHEETS    STA. TO STA.

F.A.I. RTE.	SECTION	COUNTY	TOTAL SHEETS	SHEET NO.
74	(57-23,57-24)RS-1	MCLEAN	175	72
CONTRACT NO. 70648				
ILLINOIS FED. AID PROJECT				