


LOCATION OF PATCHING S.N. 057-0128 EASTBOUND

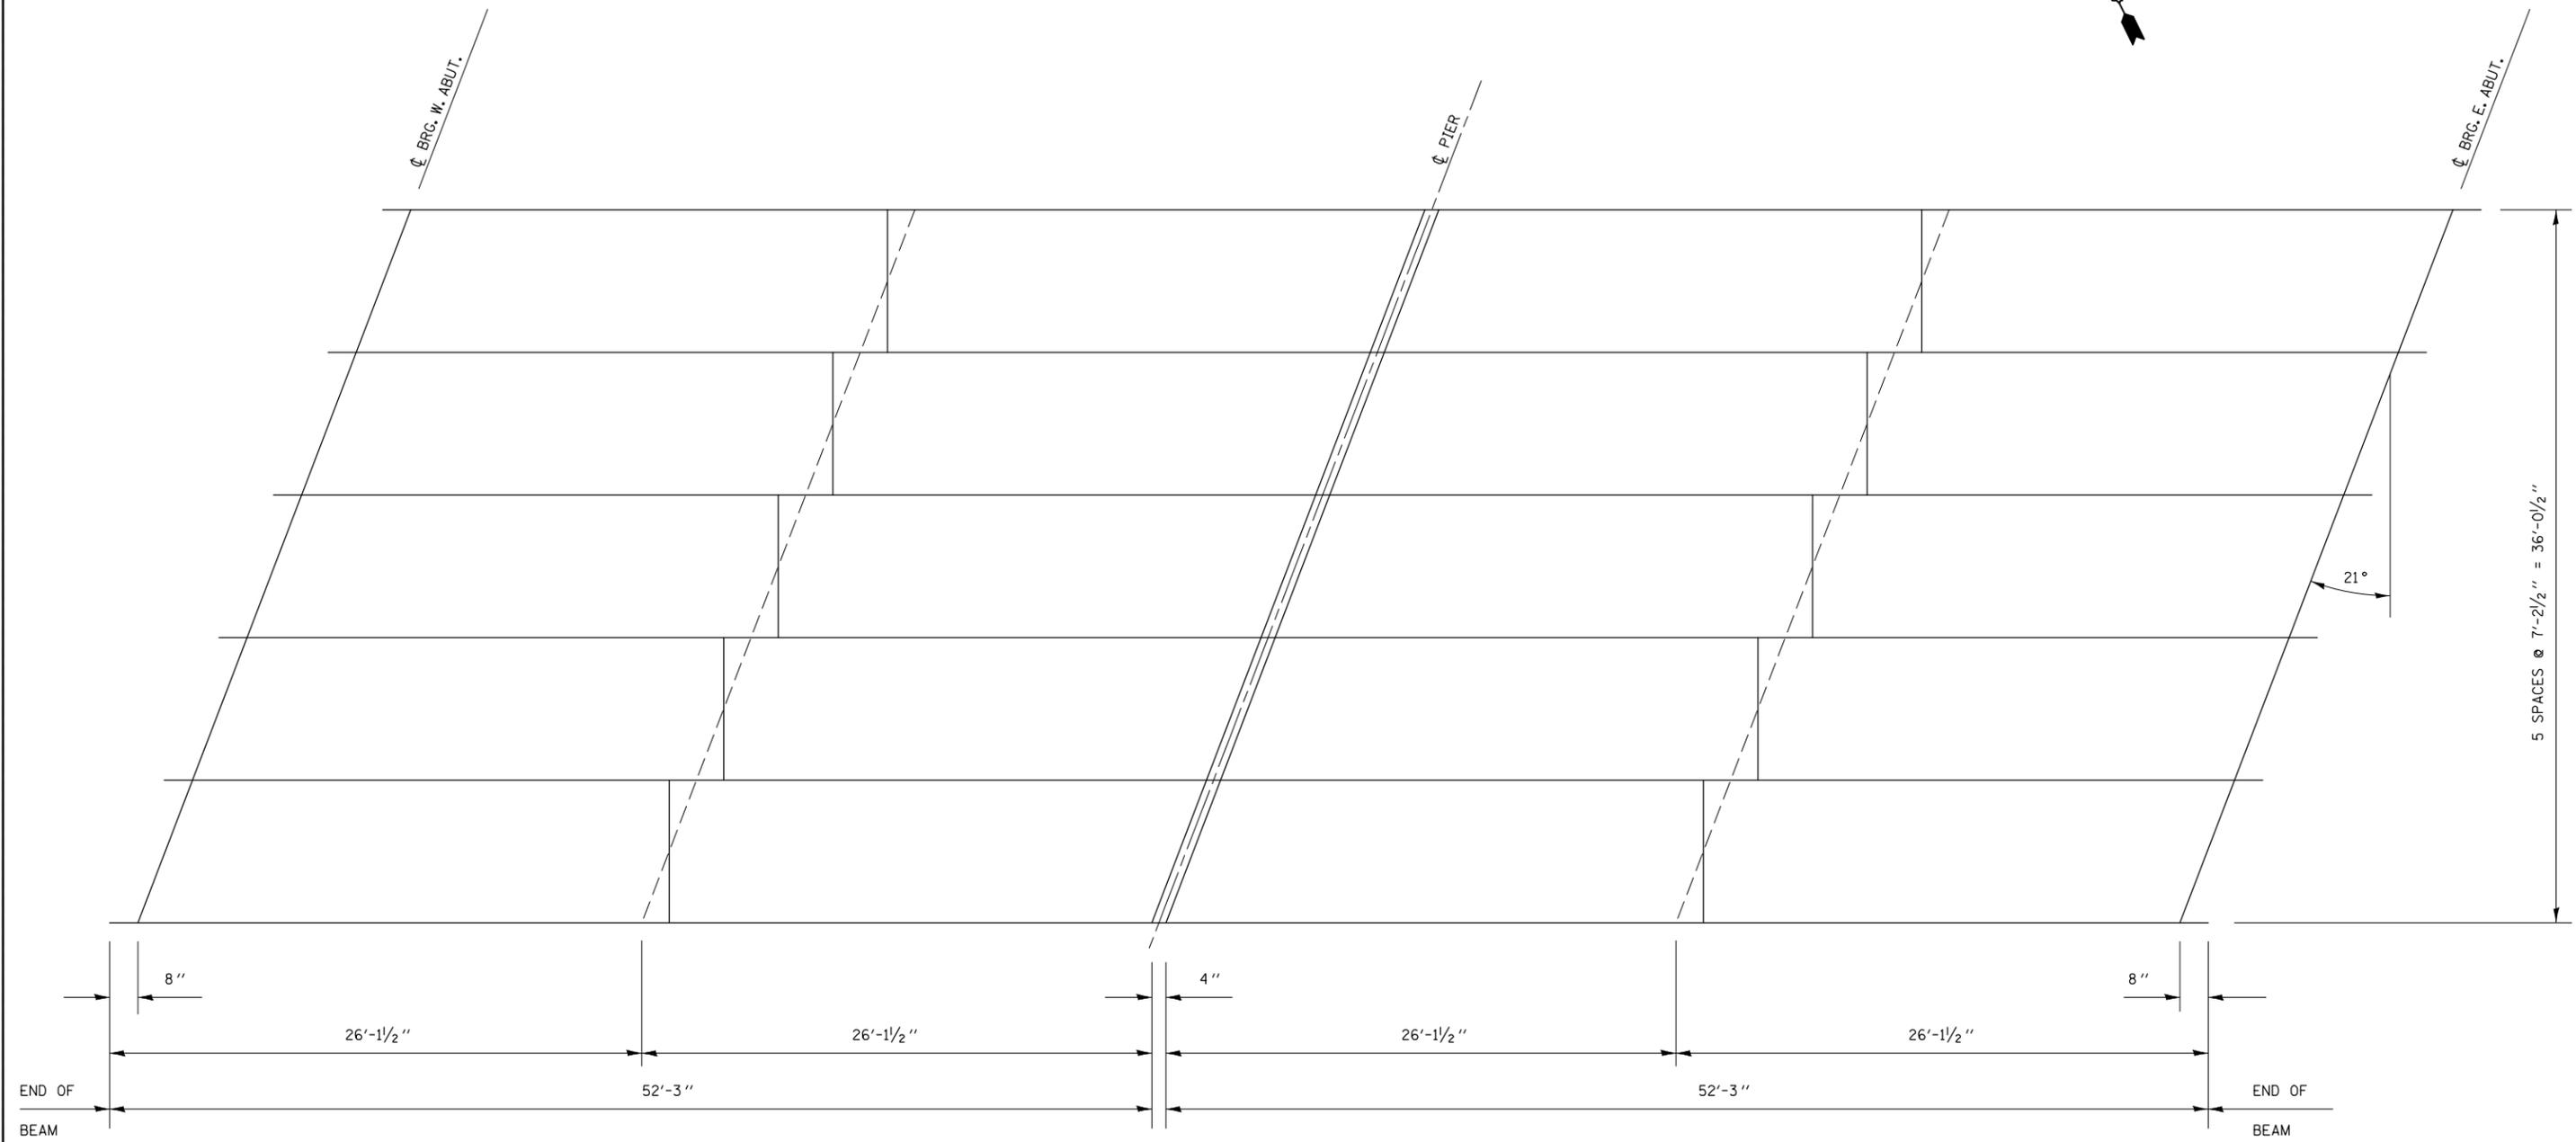

- NOTES:
1. AREAS OF PARTIAL PATCHES SHALL BE DETERMINED BY THE ENGINEER.
 2. THE ENGINEER SHALL SHOW ACTUAL LOCATIONS OF DECK REPAIRS ON AS-BUILT PLANS.

FILE NAME =	USER NAME = ppersonbr	DESIGNED - TJB	REVISED - 8/8/11	STATE OF ILLINOIS DEPARTMENT OF TRANSPORTATION	PLAN VIEW OF AS-BUILT PATCHES S.N. 057-0128			F.A.I. RTE.	SECTION	COUNTY	TOTAL SHEETS	SHEET NO.
et:\pw\work\p\pidot\ppersonbr\d0184863\0570648-sh-t-Structure-plans.dgn		DRAWN - JJB	REVISED - 8/10/11		74	(57-23,57-24)RS-1	MCLEAN	175	80			
PLOT SCALE = 40.0000' / in.		CHECKED -	REVISED -		CONTRACT NO. 70648			ILLINOIS FED. AID PROJECT				
PLOT DATE = 8/25/2011		DATE -	REVISED -		SCALE:	SHEET NO. 6 OF 14 SHEETS	STA.	TO STA.				