




# WIDTH RESTRICTION SIGNING DETAIL

**STAGE I ONLY**

**S.N. 057-0128**

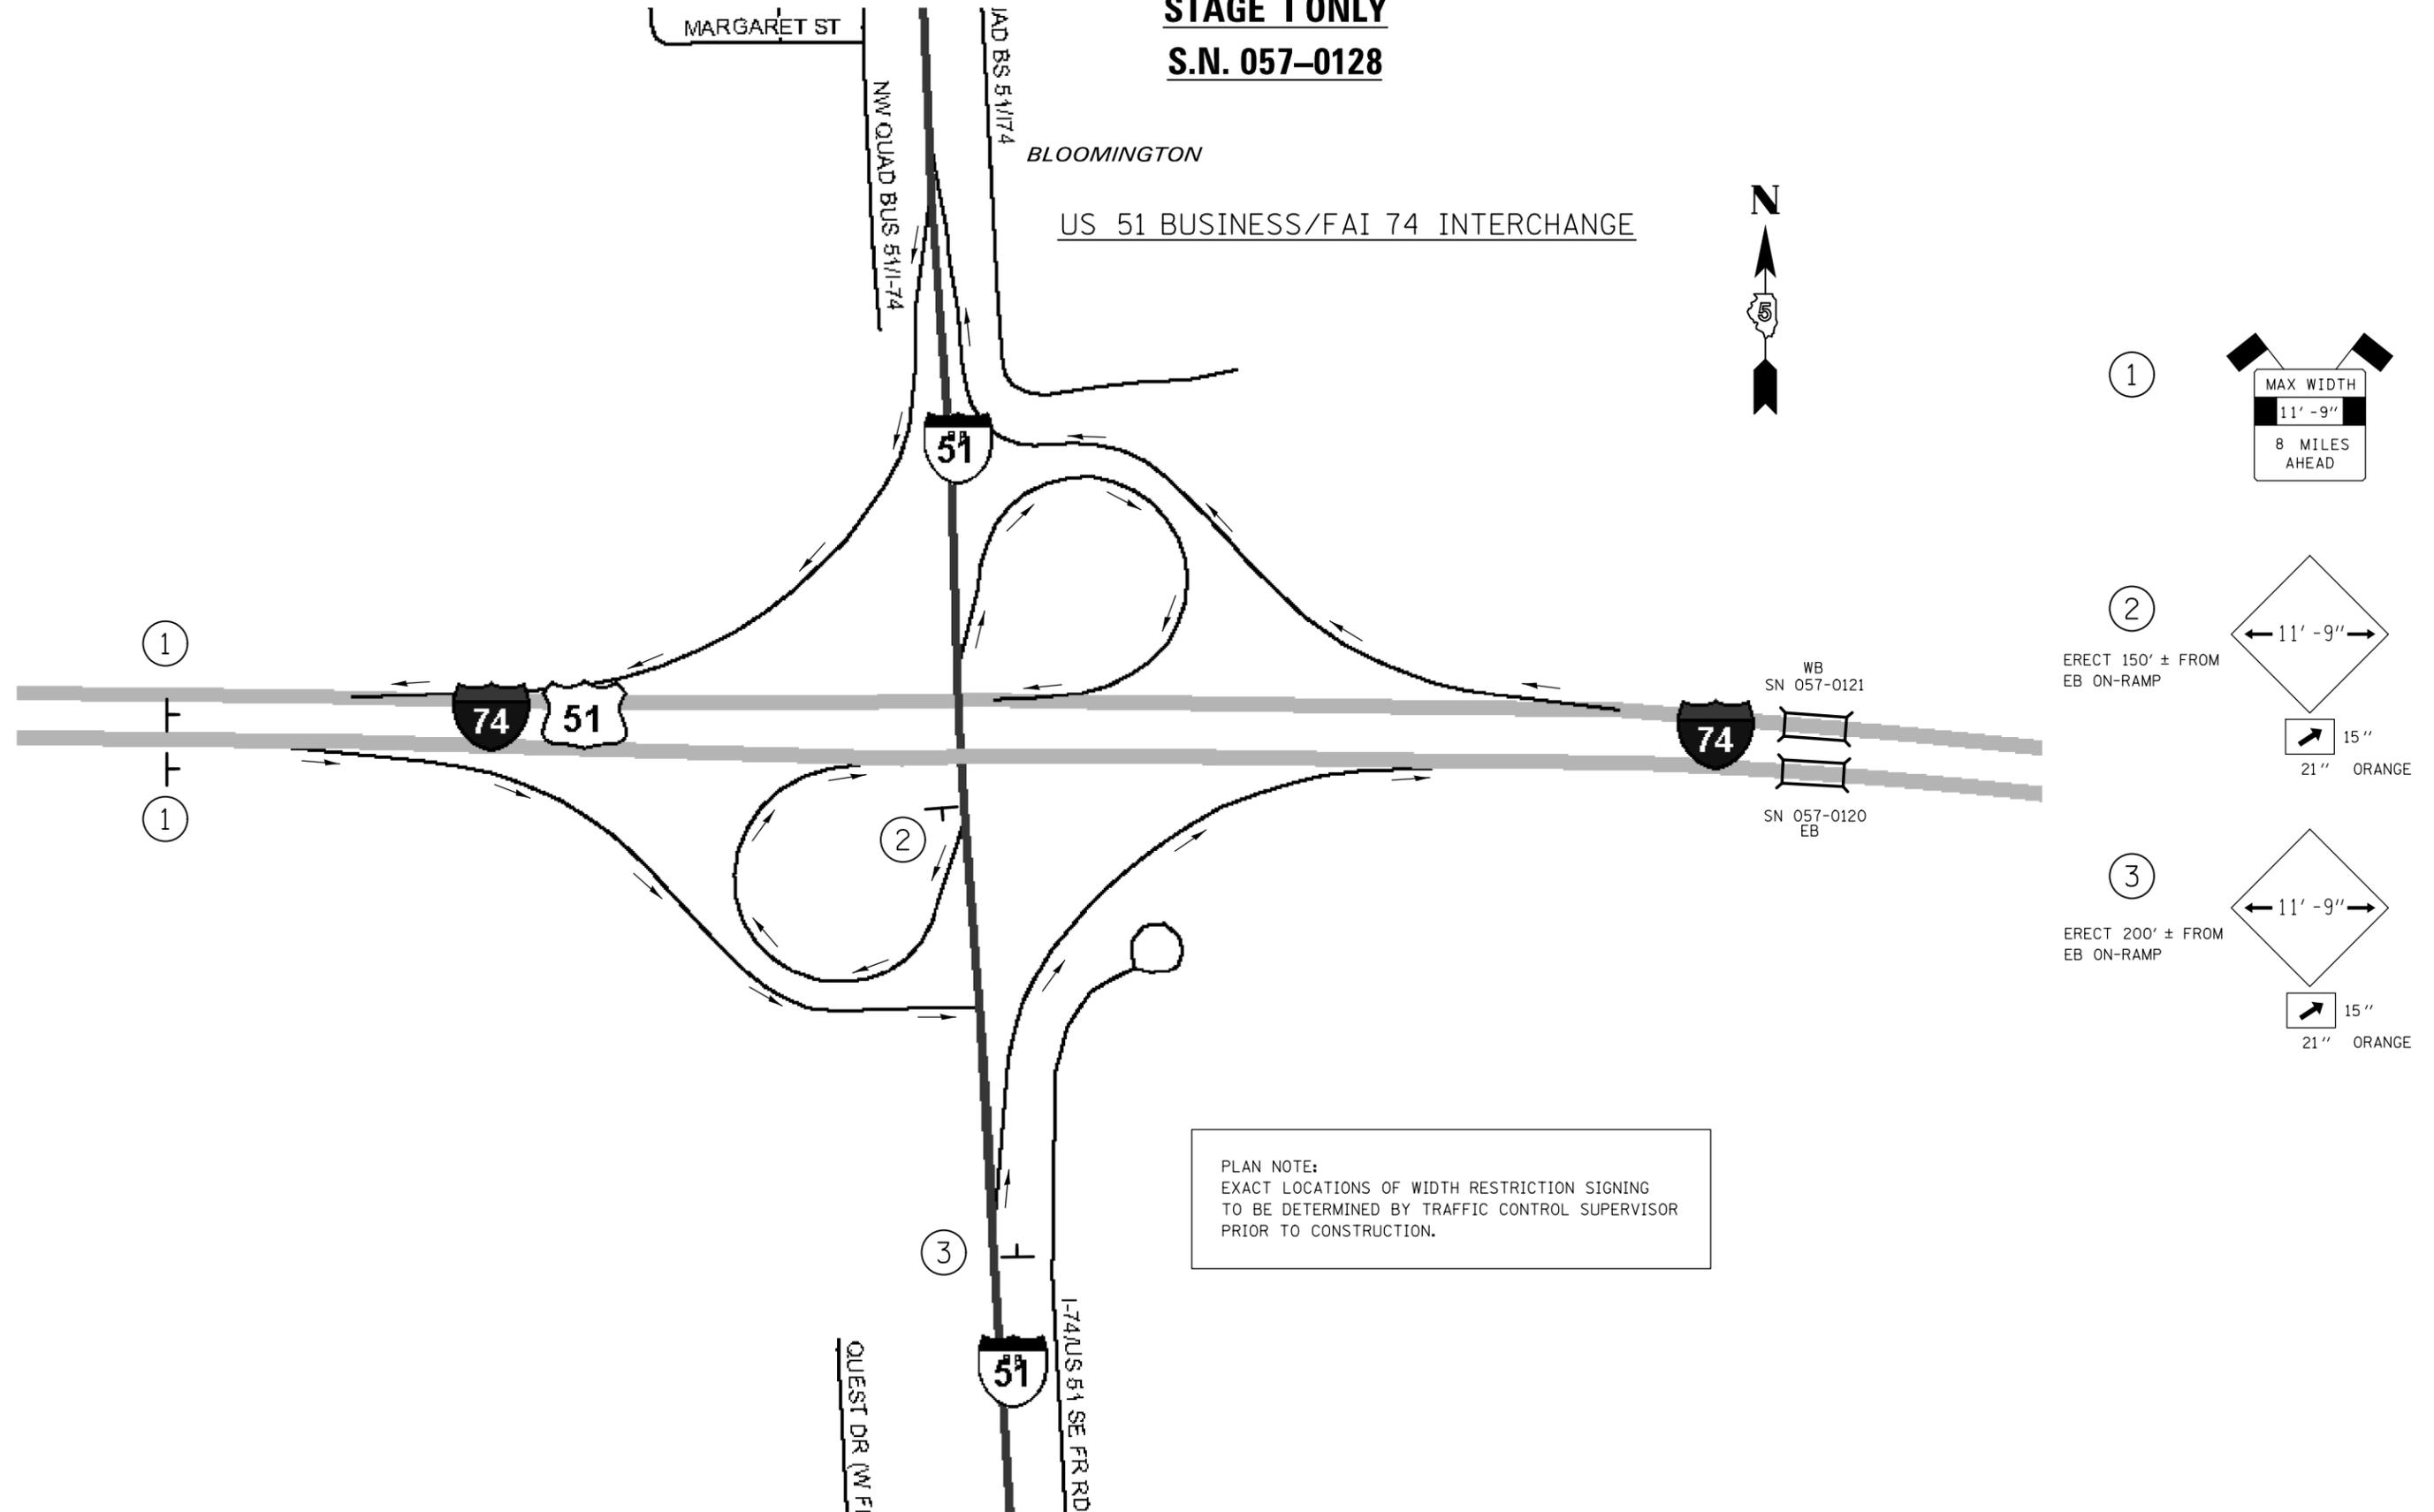

PLAN NOTE:  
EXACT LOCATIONS OF WIDTH RESTRICTION SIGNING  
TO BE DETERMINED BY TRAFFIC CONTROL SUPERVISOR  
PRIOR TO CONSTRUCTION.

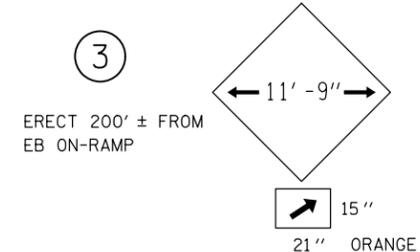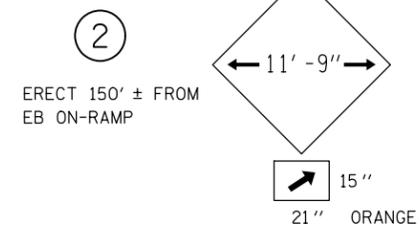

FILE NAME =	USER NAME = ppersonbr	DESIGNED - TJB	REVISED - 8/8/11
et:\pwork\pwork\personbr\d0184863\0570648-shr-Structure-plans.dgn		DRAWN - JJB	REVISED - 8/10/11
	PLOT SCALE = 40.0000' / in.	CHECKED -	REVISED -
	PLOT DATE = 8/25/2011	DATE -	REVISED -

**STATE OF ILLINOIS  
DEPARTMENT OF TRANSPORTATION**

**WIDTH RESTRICTION SIGNING DETAIL  
S.N. 057-0128**

SCALE: SHEET NO. 10 OF 14 SHEETS STA. TO STA.

F.A.I. RTE.	SECTION	COUNTY	TOTAL SHEETS	SHEET NO.
74	(57-23,57-24)RS-1	MCLEAN	175	84
CONTRACT NO. 70648				
ILLINOIS FED. AID PROJECT				