
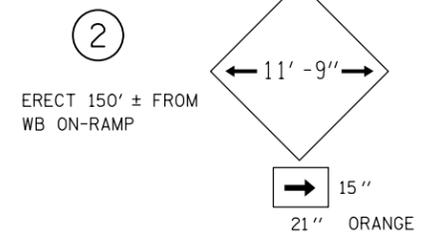
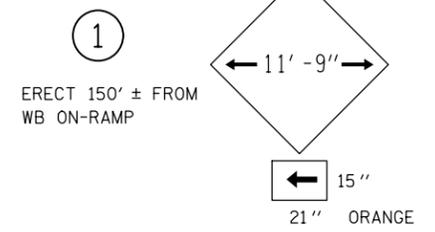


WIDTH RESTRICTION SIGNING DETAIL

STAGE I ONLY

S.N. 057-0128

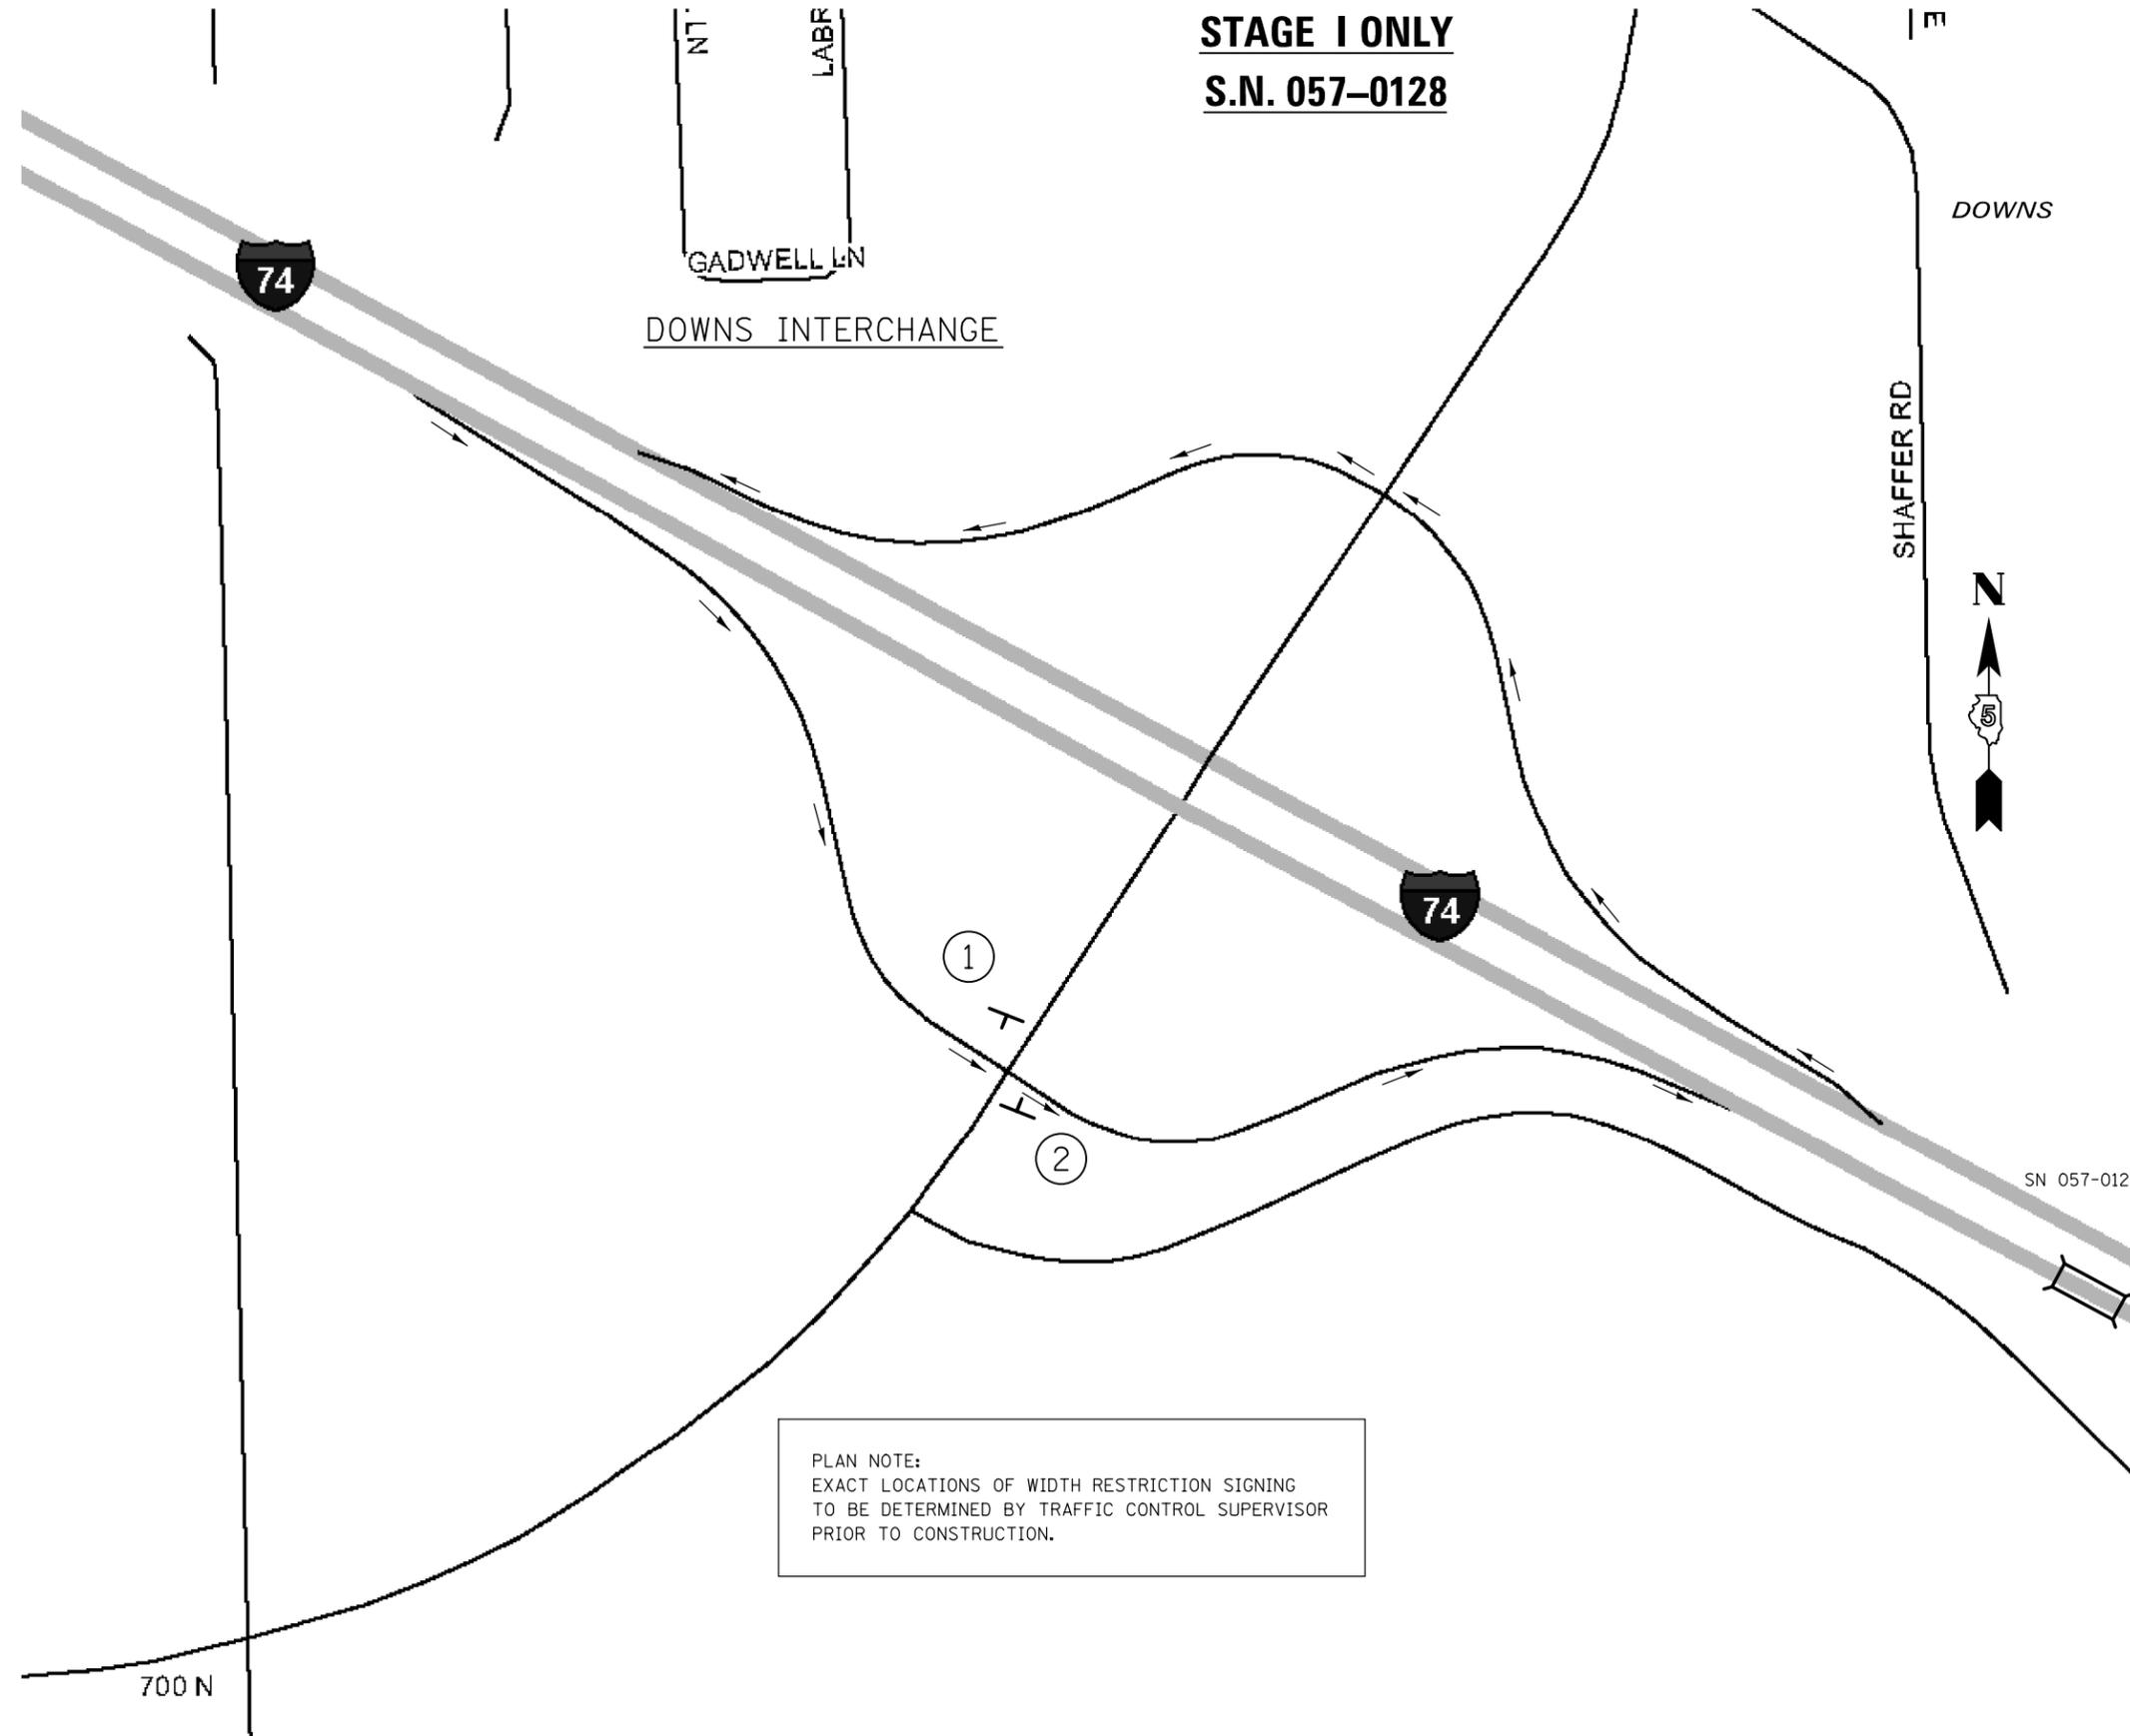

PLAN NOTE:
EXACT LOCATIONS OF WIDTH RESTRICTION SIGNING
TO BE DETERMINED BY TRAFFIC CONTROL SUPERVISOR
PRIOR TO CONSTRUCTION.

FILE NAME =	USER NAME = ppersonbr	DESIGNED - TJB	REVISED - 8/8/11
et:\pwork\pwork\personbr\d0184863\0570648-sh-t-Structure-plans.dgn		DRAWN - JJB	REVISED - 8/10/11
	PLOT SCALE = 48.0000' / in.	CHECKED -	REVISED -
	PLOT DATE = 8/25/2011	DATE -	REVISED -

**STATE OF ILLINOIS
DEPARTMENT OF TRANSPORTATION**

**WIDTH RESTRICTION SIGNING DETAIL
S.N. 057-0128**

SCALE: SHEET NO. 11 OF 14 SHEETS STA. TO STA.

F.A.I. RTE.	SECTION	COUNTY	TOTAL SHEETS	SHEET NO.
74	(57-23,57-24)RS-1	MCLEAN	175	85
CONTRACT NO. 70648			ILLINOIS FED. AID PROJECT	