
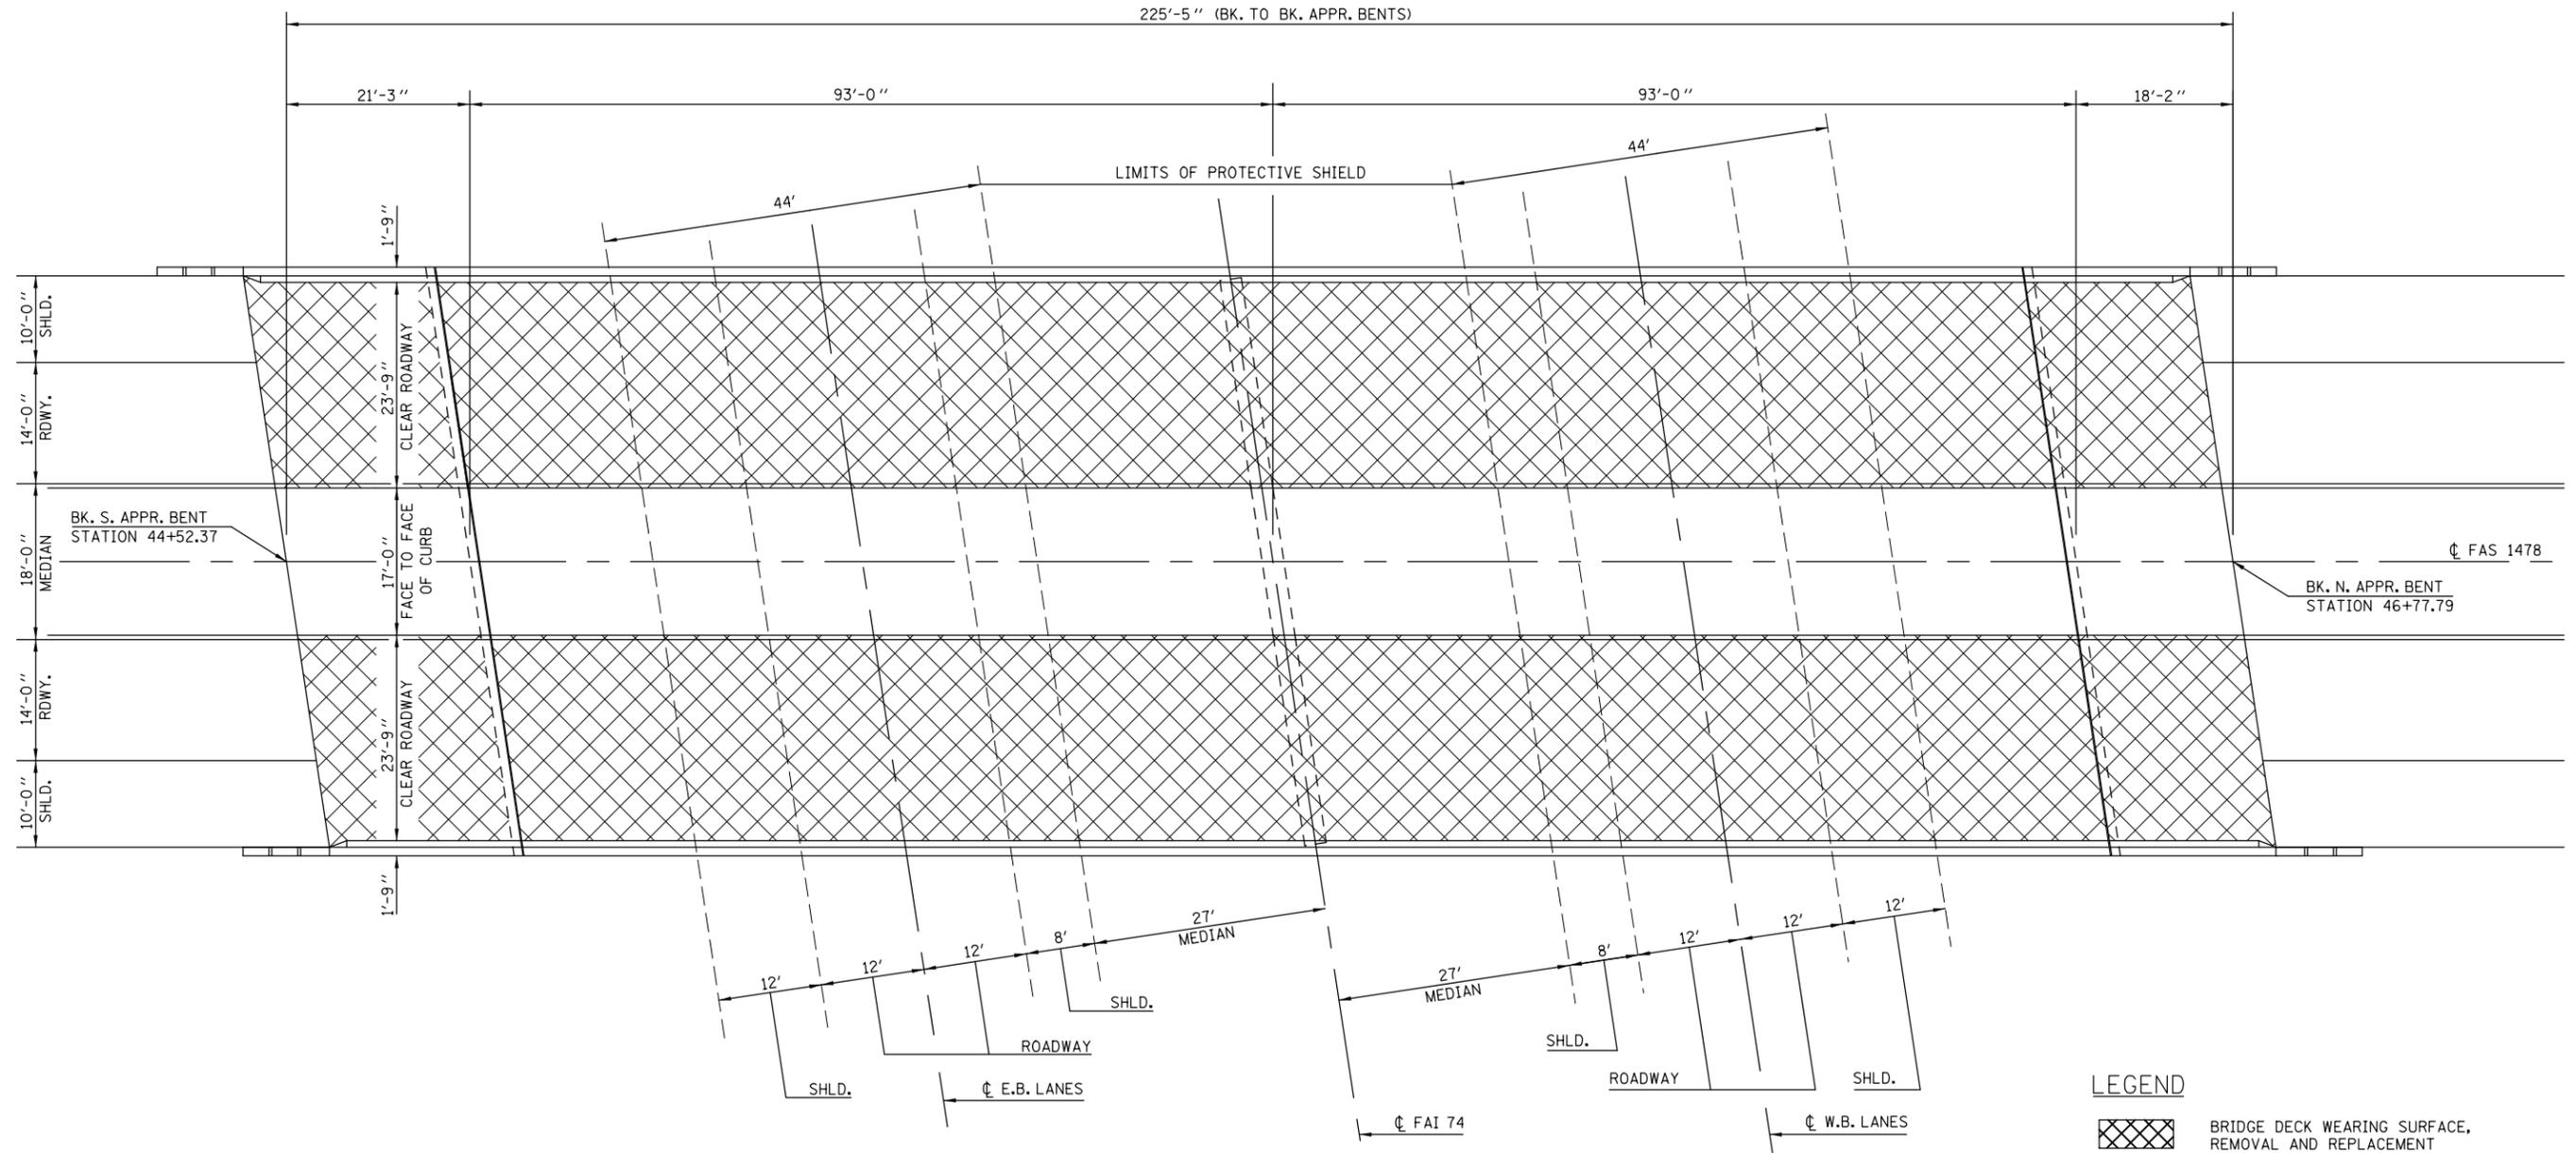


BRIDGE DECK WEARING SURFACE PLAN

S.N. 057-0132

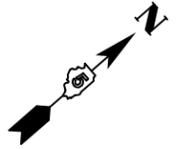

NOTE:

THE COST OF REMOVAL OF THE EXISTING 3/8" THIN POLYMER CONCRETE OVERLAY IS INCLUDED IN BRIDGE DECK SCARIFICATION, 1/4" AND NO ADDITIONAL COMPENSATION WILL BE ALLOWED.

BRIDGE DECK GROOVING SHALL BE DISCONTINUED AT 1'-0" FROM EACH THE PARAPET AND MEDIAN CURB FACES.

LEGEND

BRIDGE DECK WEARING SURFACE, REMOVAL AND REPLACEMENT

BILL OF MATERIALS

ITEM	UNIT	TOTAL
PROTECTIVE SHIELD	SQ YD	613.0
BRIDGE DECK SCARIFICATION, 1/4"	SQ YD	1190.0
BRIDGE DECK LATEX CONCRETE OVERLAY, 2 3/4"	SQ YD	1190.0
BRIDGE DECK GROOVING	SQ YD	1090.0

FILE NAME =	USER NAME = ppersonbr	DESIGNED - GMS	REVISED -
et:\pwork\pwork\personbr\d0184863\0570648 - Bridge Repair Plans.dgn		DRAWN - GMS	REVISED -
PLOT SCALE = 40.0000' / in.		CHECKED -	REVISED -
PLOT DATE = 8/25/2011		DATE -	REVISED -

**STATE OF ILLINOIS
DEPARTMENT OF TRANSPORTATION**

**BRIDGE DECK WEARING SURFACE PLAN
S.N. 057-0132**

SCALE: SHEET NO. 2 OF 11 SHEETS STA. TO STA.

F.A.I. RTE.	SECTION	COUNTY	TOTAL SHEETS	SHEET NO.
74	(57-23,57-24)RS-1	MCLEAN	175	91
CONTRACT NO. 70648				
ILLINOIS FED. AID PROJECT				