


## DETAIL FOR I-74 MILLING /PAVING TRANSITION AT S.N. 057-0128

### EASTBOUND DRIVING LANE

	STATION	TO	STATION	
Ⓐ	1124+01.05		1125+96.05	Ⓑ
Ⓑ	1127+93.71		1129+88.71	Ⓐ

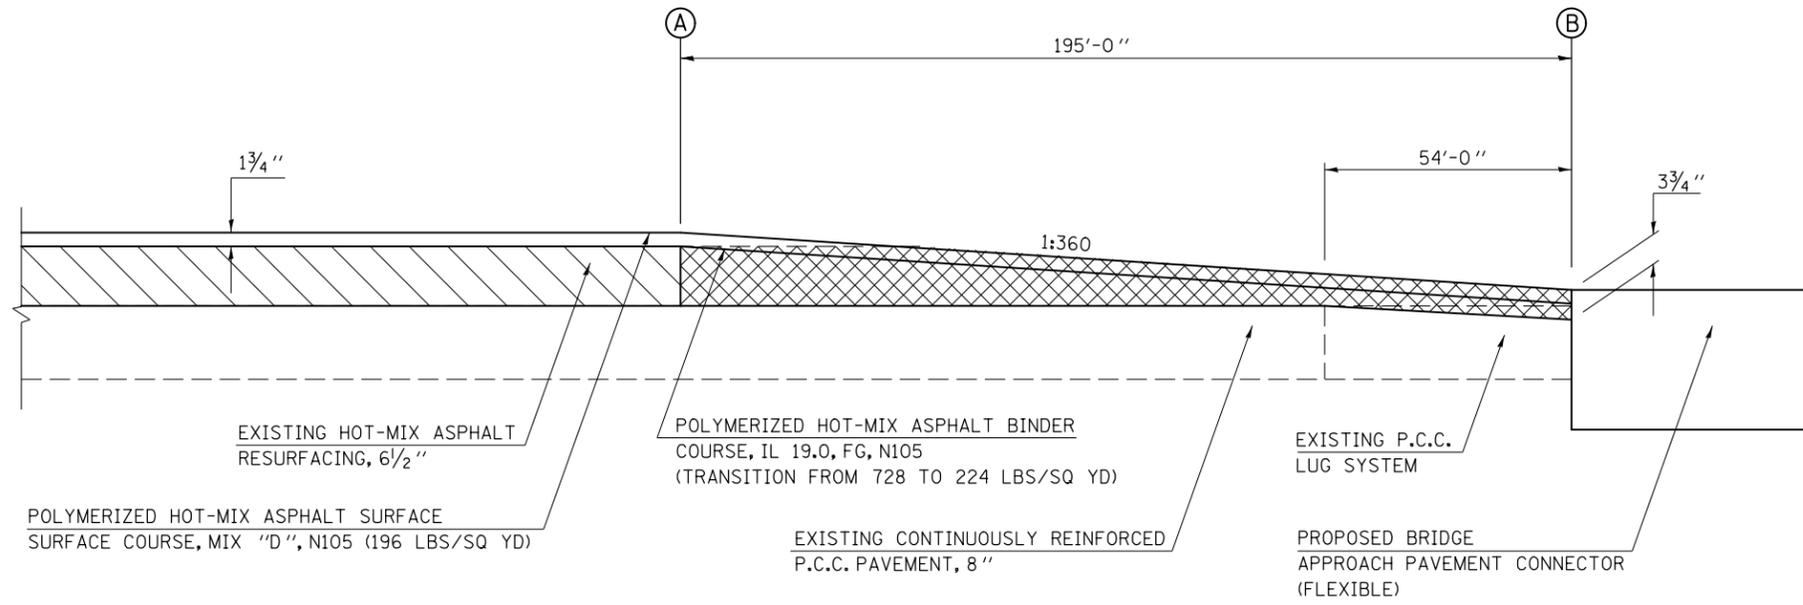

- HMA SURFACE REMOVAL, 6 1/2"
- HMA SURFACE REMOVAL - BUTT JOINT


NOT TO SCALE

NOTE:  
THE VARIOUS PAY ITEMS REPRESENT THE BEST INFORMATION AVAILABLE FOR COMPLETION OF THE DESIGN PLANS PRIOR TO LETTING. VARIATIONS IN LOCATIONS AND LENGTHS MAY OCCUR. ALL MEASUREMENTS SHALL BE FIELD VERIFIED BY THE ENGINEER PRIOR TO CONSTRUCTION.

## DETAIL FOR I-74 MILLING /PAVING TRANSITION AT S.N. 057-0128

### EASTBOUND PASSING LANE

	STATION	TO	STATION	
Ⓐ	1124+01.05		1125+96.05	Ⓑ
Ⓑ	1127+93.71		1129+88.71	Ⓐ

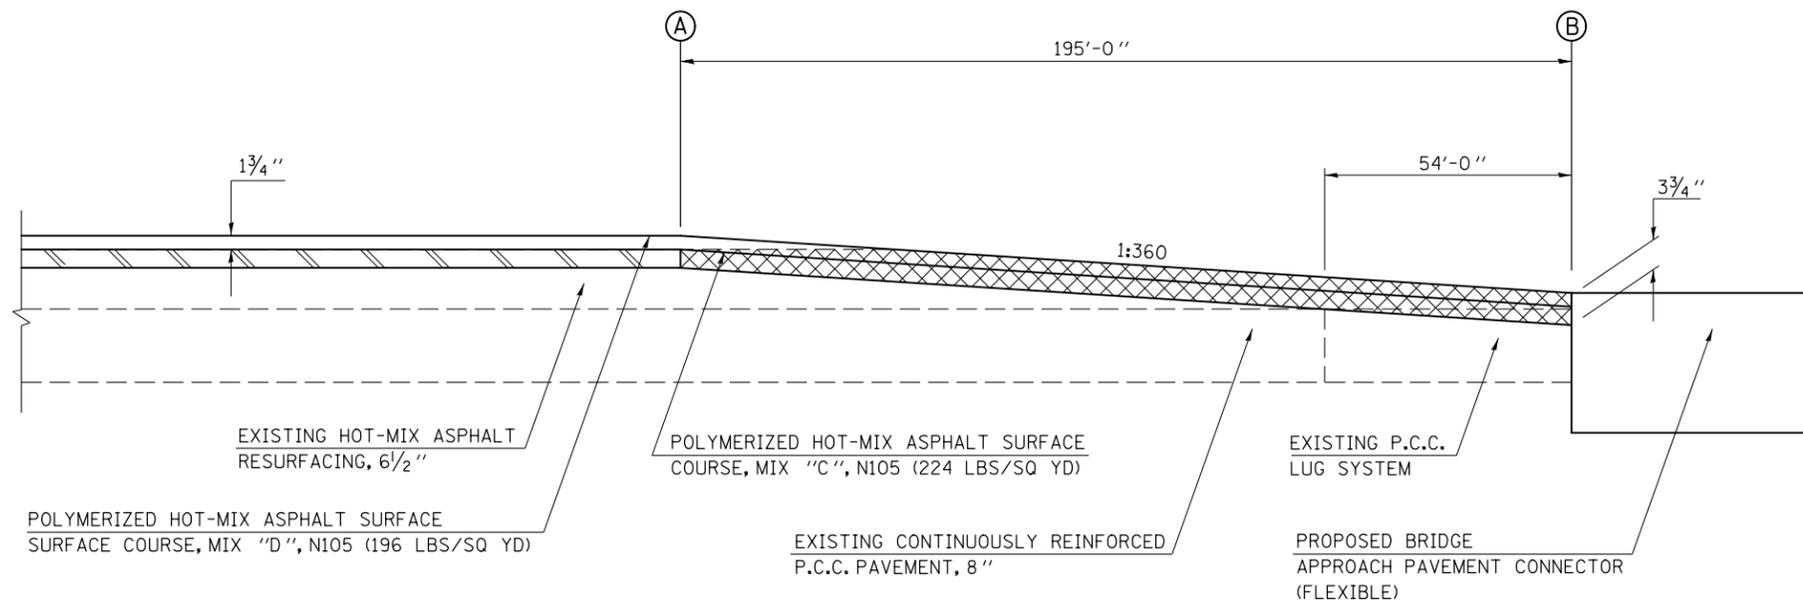

- HMA SURFACE REMOVAL, 2"
- HMA SURFACE REMOVAL - BUTT JOINT

NOT TO SCALE

NOTE:  
THE VARIOUS PAY ITEMS REPRESENT THE BEST INFORMATION AVAILABLE FOR COMPLETION OF THE DESIGN PLANS PRIOR TO LETTING. VARIATIONS IN LOCATIONS AND LENGTHS MAY OCCUR. ALL MEASUREMENTS SHALL BE FIELD VERIFIED BY THE ENGINEER PRIOR TO CONSTRUCTION.

FILE NAME =	USER NAME = ppersonbr	DESIGNED - GAE	REVISED -	<b>STATE OF ILLINOIS DEPARTMENT OF TRANSPORTATION</b>	<b>MILLING &amp; PAVING TRANSITION DETAILS</b>			F.A.I. RTE.	SECTION	COUNTY	TOTAL SHEETS	SHEET NO.	
	et:\pwork\pwork\personbr\0184863\0570648-shit-details.dgn	DRAWN - BBP	REVISED -		SCALE: NONE	SHEET NO. 2 OF 20 SHEETS	STA.	TO STA.	74	(57-23,57-24)RS-1	MCLEAN	175	143
	PLOT SCALE = 40.0000' / in.	CHECKED -	REVISED -					<b>CONTRACT NO. 70648</b>					
	PLOT DATE = 8/26/2011	DATE - 06/24/11	REVISED -										