


DETAIL FOR I-74 MILLING /PAVING TRANSITION AT S.N. 057-0129

WESTBOUND DRIVING LANE

STATION	TO	STATION
(A) 1125+42.10		1126+47.10 (B)
(B) 1128+14.80		1129+19.80 (A)

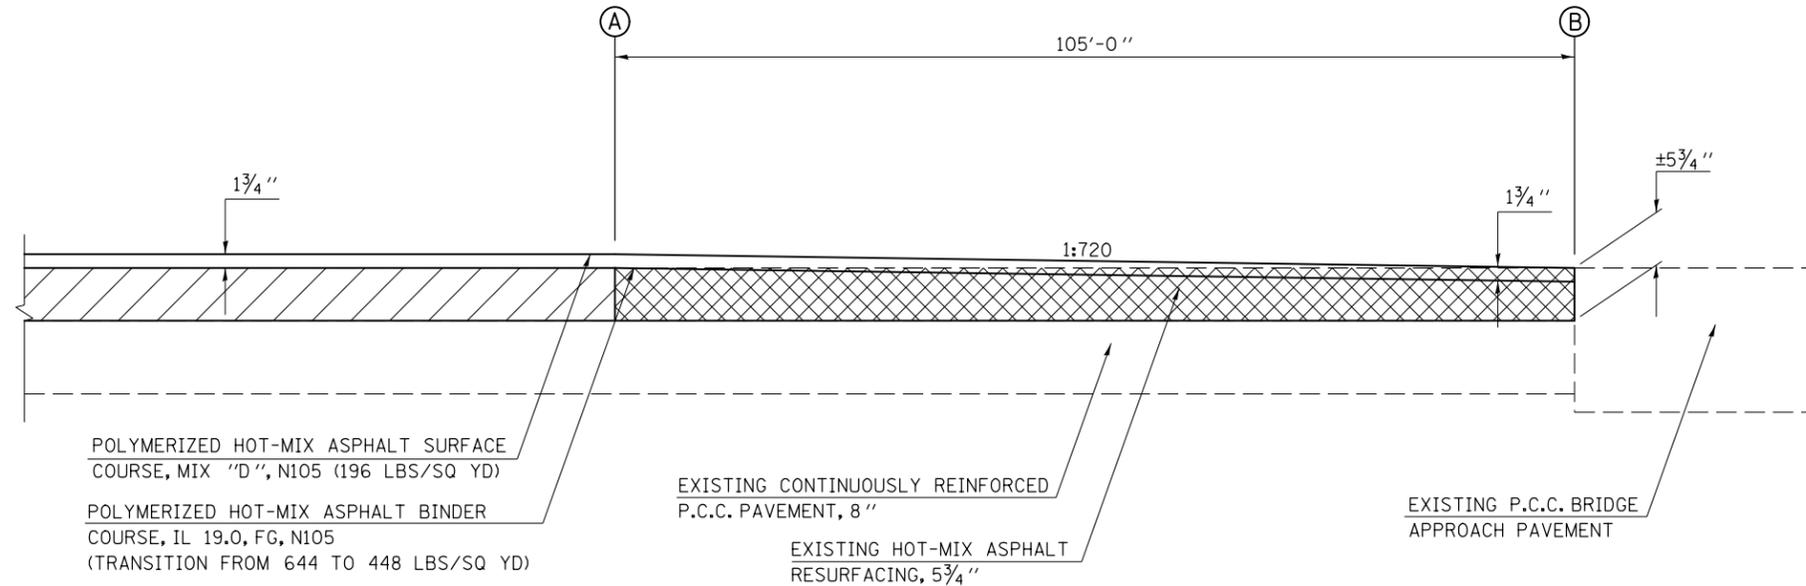

- HMA SURFACE REMOVAL, 5 3/4"
- HMA SURFACE REMOVAL - BUTT JOINT


NOT TO SCALE

NOTE:
THE VARIOUS PAY ITEMS REPRESENT THE BEST INFORMATION AVAILABLE FOR COMPLETION OF THE DESIGN PLANS PRIOR TO LETTING. VARIATIONS IN LOCATIONS AND LENGTHS MAY OCCUR. ALL MEASUREMENTS SHALL BE FIELD VERIFIED BY THE ENGINEER PRIOR TO CONSTRUCTION.

DETAIL FOR I-74 MILLING /PAVING TRANSITION AT S.N. 057-0129

WESTBOUND PASSING LANE

STATION	TO	STATION
(A) 1125+42.10		1126+47.10 (B)
(B) 1128+14.80		1129+19.80 (A)

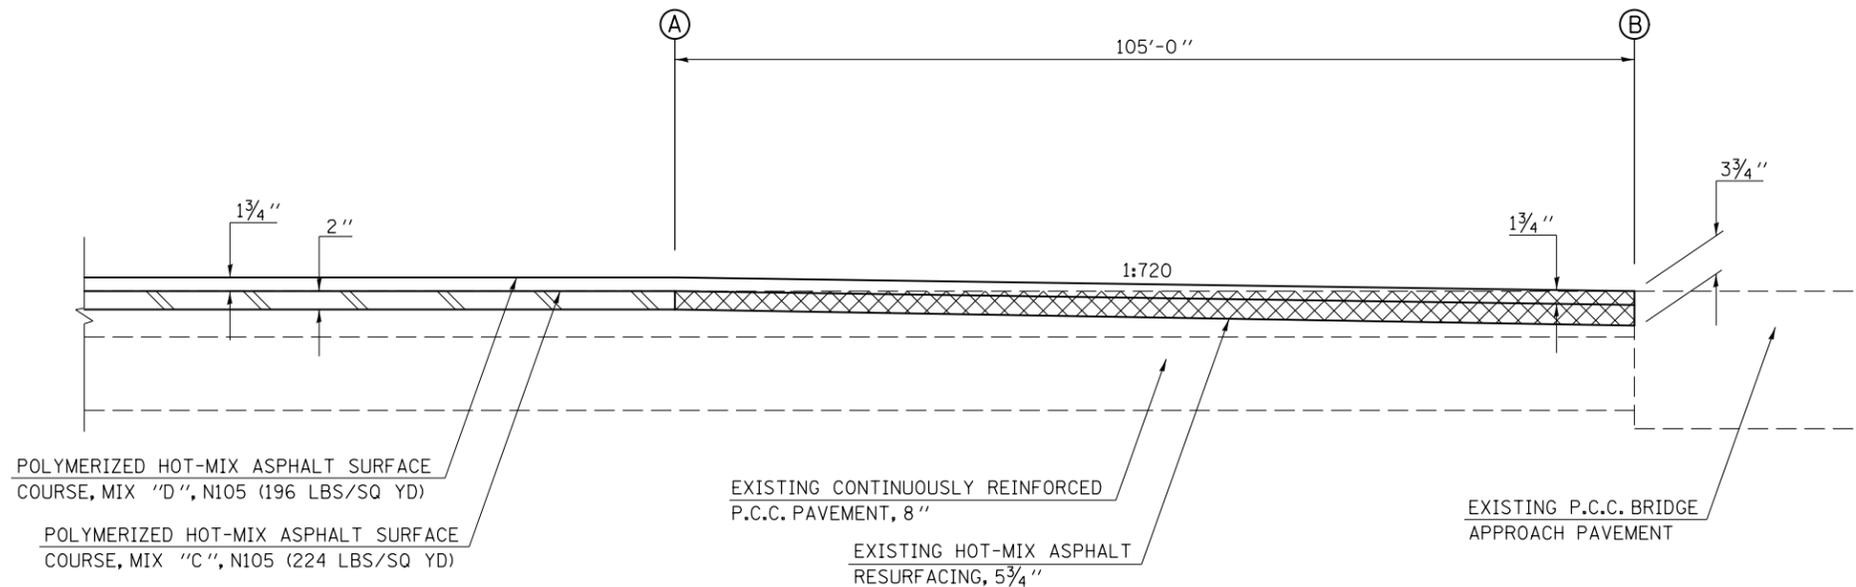

- HMA SURFACE REMOVAL, 2"
- HMA SURFACE REMOVAL - BUTT JOINT

NOT TO SCALE

NOTE:
THE VARIOUS PAY ITEMS REPRESENT THE BEST INFORMATION AVAILABLE FOR COMPLETION OF THE DESIGN PLANS PRIOR TO LETTING. VARIATIONS IN LOCATIONS AND LENGTHS MAY OCCUR. ALL MEASUREMENTS SHALL BE FIELD VERIFIED BY THE ENGINEER PRIOR TO CONSTRUCTION.

FILE NAME =	USER NAME = ppersonbr	DESIGNED - GAE	REVISED -
c:\pwork\pwork\pwork\personbr\0184863\0570648-sh-t-details.dgn		DRAWN - BBP	REVISED -
PLOT SCALE = 40.0000' / in.		CHECKED -	REVISED -
PLOT DATE = 8/26/2011		DATE - 06/24/11	REVISED -

**STATE OF ILLINOIS
DEPARTMENT OF TRANSPORTATION**

MILLING & PAVING TRANSITION DETAILS

SCALE: NONE SHEET NO. 3 OF 20 SHEETS STA. TO STA.

F.A.I. RTE.	SECTION	COUNTY	TOTAL SHEETS	SHEET NO.
74	(57-23,57-24)RS-1	MCLEAN	175	144
CONTRACT NO. 70648				
FED. ROAD DIST. NO.		ILLINOIS FED. AID PROJECT		