


DETAIL FOR I-74 MILLING /PAVING TRANSITION AT S.N. 057-0128

EASTBOUND DRIVING & PASSING LANE SHOULDER

	STATION	TO	STATION	
(A)	1124+01.05		1125+96.05	(B)
(B)	1127+93.71		1129+88.71	(A)

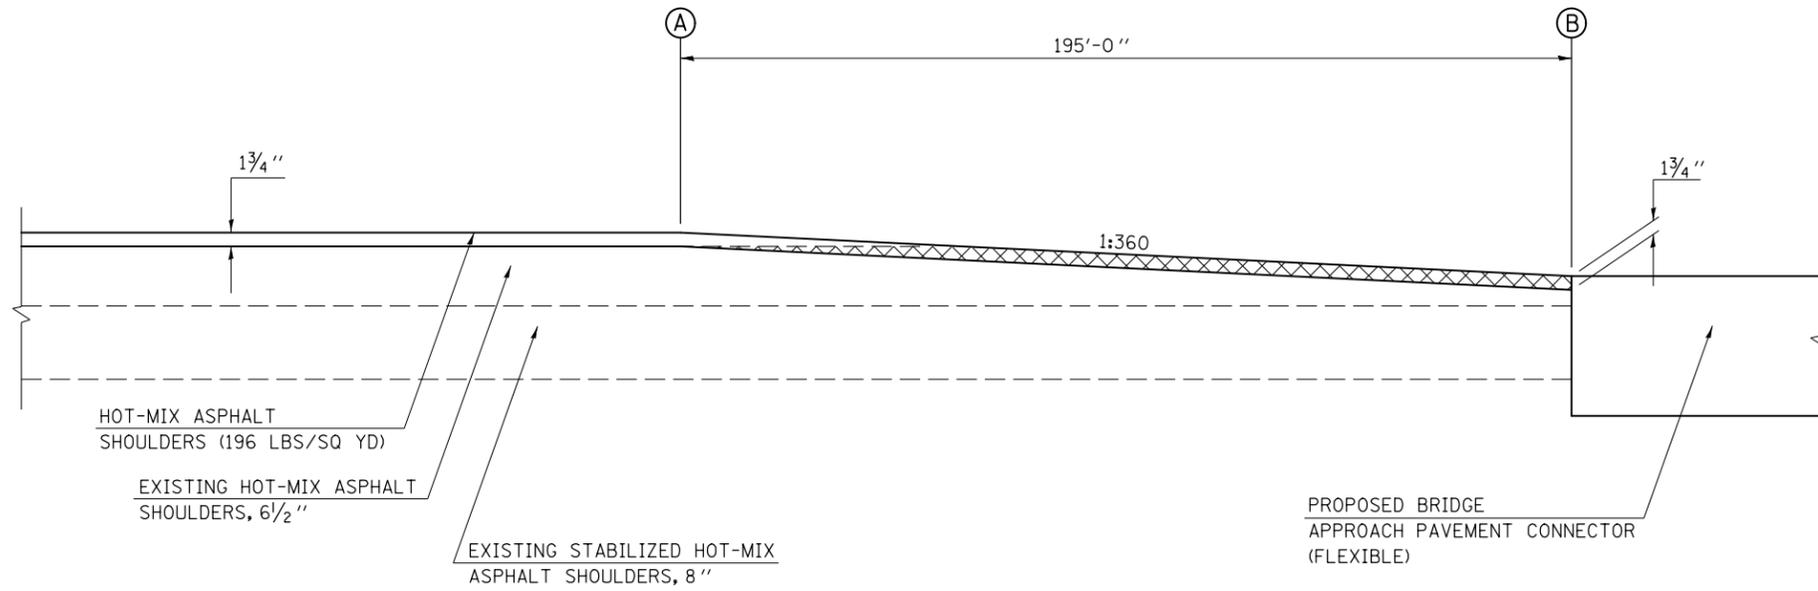

HMA SURFACE REMOVAL - BUTT JOINT


NOT TO SCALE

NOTE:
THE VARIOUS PAY ITEMS REPRESENT THE BEST INFORMATION AVAILABLE FOR COMPLETION OF THE DESIGN PLANS PRIOR TO LETTING. VARIATIONS IN LOCATIONS AND LENGTHS MAY OCCUR. ALL MEASUREMENTS SHALL BE FIELD VERIFIED BY THE ENGINEER PRIOR TO CONSTRUCTION.

DETAIL FOR I-74 MILLING /PAVING TRANSITION AT S.N. 057-0129

WESTBOUND DRIVING & PASSING LANE SHOULDER

	STATION	TO	STATION	
(A)	1125+42.10		1126+47.10	(B)
(B)	1128+14.80		1129+19.80	(A)

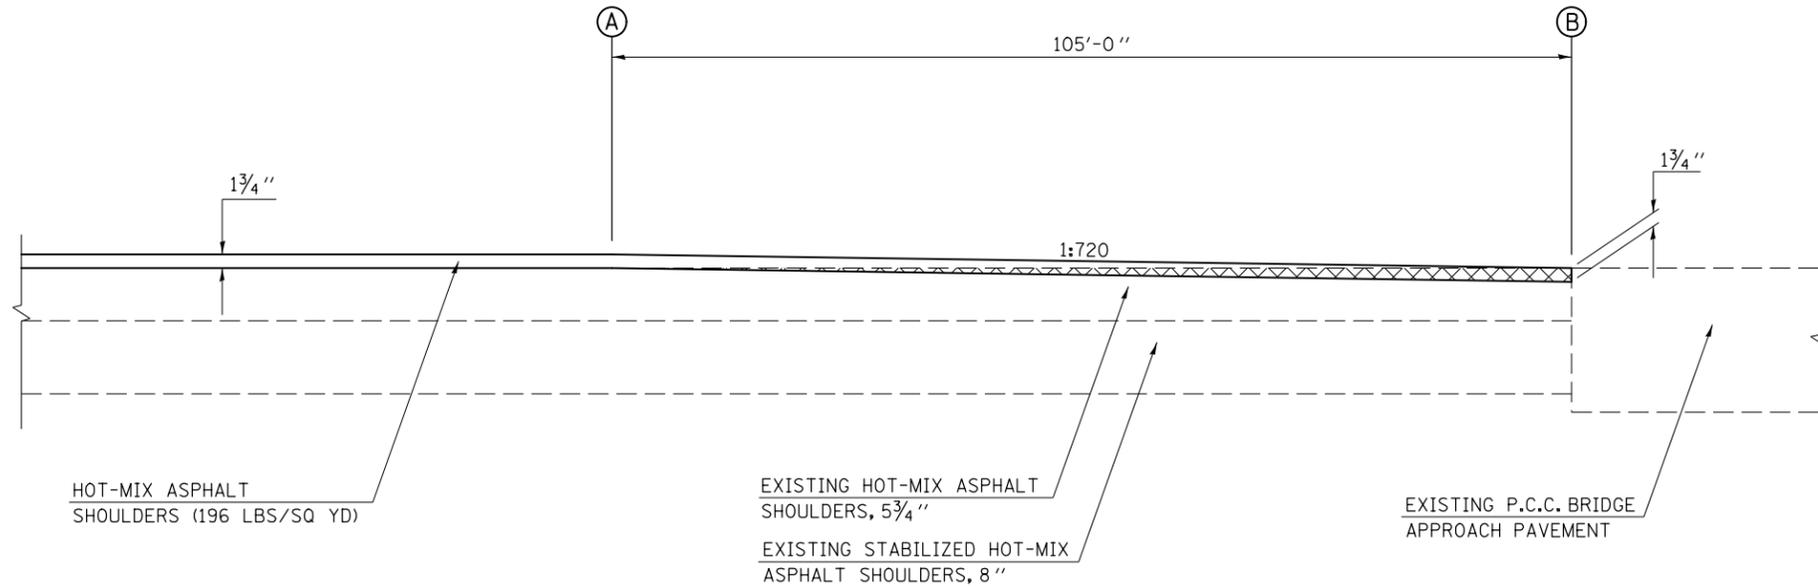

HMA SURFACE REMOVAL - BUTT JOINT

NOT TO SCALE

NOTE:
THE VARIOUS PAY ITEMS REPRESENT THE BEST INFORMATION AVAILABLE FOR COMPLETION OF THE DESIGN PLANS PRIOR TO LETTING. VARIATIONS IN LOCATIONS AND LENGTHS MAY OCCUR. ALL MEASUREMENTS SHALL BE FIELD VERIFIED BY THE ENGINEER PRIOR TO CONSTRUCTION.

FILE NAME =	USER NAME = ppersonbr	DESIGNED - GAE	REVISED -
ei:\pwork\pwork\pwork\personbr\0184863\0570648-sh-t-details.dgn		DRAWN - BBP	REVISED -
PLOT SCALE = 40.0000' / in.		CHECKED -	REVISED -
PLOT DATE = 8/26/2011		DATE - 06/24/11	REVISED -

**STATE OF ILLINOIS
DEPARTMENT OF TRANSPORTATION**

MILLING & PAVING TRANSITION DETAILS

SCALE: NONE SHEET NO. 4 OF 20 SHEETS STA. TO STA.

F.A.I. RTE.	SECTION	COUNTY	TOTAL SHEETS	SHEET NO.
74	(57-23,57-24)RS-1	MCLEAN	175	145
CONTRACT NO. 70648				
FED. ROAD DIST. NO. ILLINOIS FED. AID PROJECT				