


NOTE:  
THE VARIOUS PAY ITEMS REPRESENT THE BEST INFORMATION AVAILABLE FOR COMPLETION OF THE DESIGN PLANS PRIOR TO LETTING. VARIATIONS IN LOCATIONS AND LENGTHS MAY OCCUR. ALL MEASUREMENTS SHALL BE FIELD VERIFIED BY THE ENGINEER PRIOR TO CONSTRUCTION.

## DETAIL FOR I-74 MILLING & PAVING TRANSITIONS UNDER S.N. 057-0132

### EASTBOUND PASSING LANE

STATION TO STATION  
305+95.00 311+05.00

NOTE:  
THE TRANSITION AREA TO BE MILLED UNDER THE OVERHEAD STRUCTURE SHALL BE INCLUDED IN THE CONTRACT UNIT PRICE FOR HOT-MIX ASPHALT SURFACE REMOVAL, 3 3/4" AND NO ADDITIONAL COMPENSATION SHALL BE ALLOWED FOR THE VARIABLE THICKNESSES.

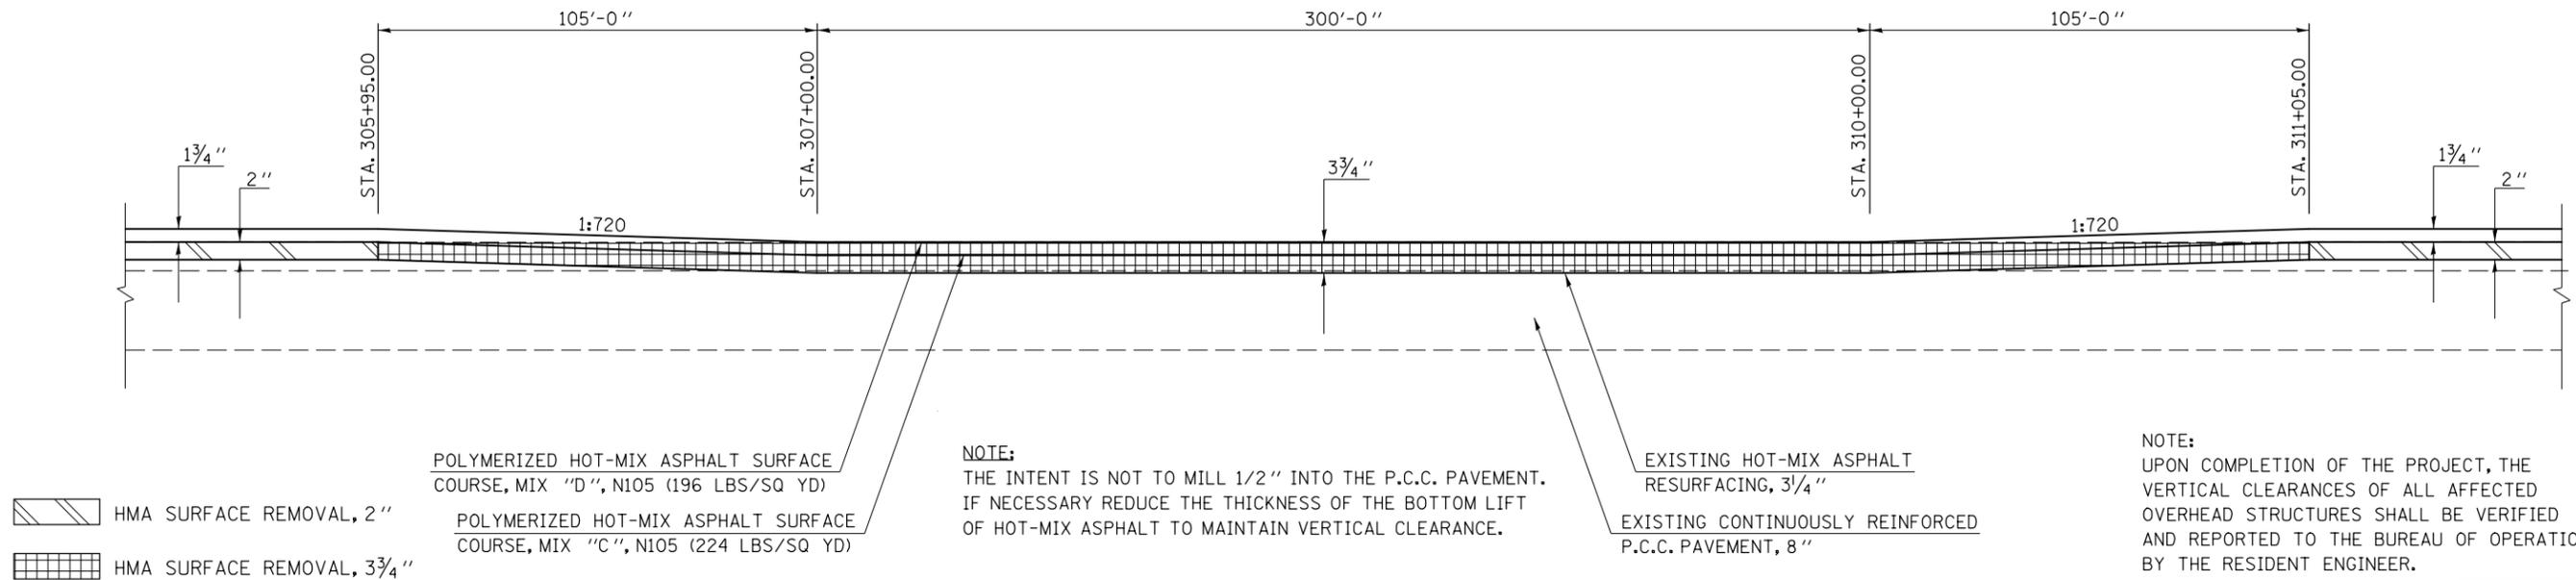

NOTE:  
THE INTENT IS NOT TO MILL 1/2" INTO THE P.C.C. PAVEMENT. IF NECESSARY REDUCE THE THICKNESS OF THE BOTTOM LIFT OF HOT-MIX ASPHALT TO MAINTAIN VERTICAL CLEARANCE.

NOTE:  
UPON COMPLETION OF THE PROJECT, THE VERTICAL CLEARANCES OF ALL AFFECTED OVERHEAD STRUCTURES SHALL BE VERIFIED AND REPORTED TO THE BUREAU OF OPERATIONS BY THE RESIDENT ENGINEER.

NOT TO SCALE


NOTE:  
THE VARIOUS PAY ITEMS REPRESENT THE BEST INFORMATION AVAILABLE FOR COMPLETION OF THE DESIGN PLANS PRIOR TO LETTING. VARIATIONS IN LOCATIONS AND LENGTHS MAY OCCUR. ALL MEASUREMENTS SHALL BE FIELD VERIFIED BY THE ENGINEER PRIOR TO CONSTRUCTION.

## DETAIL FOR I-74 MILLING & PAVING TRANSITIONS UNDER S.N. 057-0132

### WESTBOUND PASSING LANE

STATION TO STATION  
306+10.00 311+20.00

NOTE:  
THE TRANSITION AREA TO BE MILLED UNDER THE OVERHEAD STRUCTURE SHALL BE INCLUDED IN THE CONTRACT UNIT PRICE FOR HOT-MIX ASPHALT SURFACE REMOVAL, 3 3/4" AND NO ADDITIONAL COMPENSATION SHALL BE ALLOWED FOR THE VARIABLE THICKNESSES.

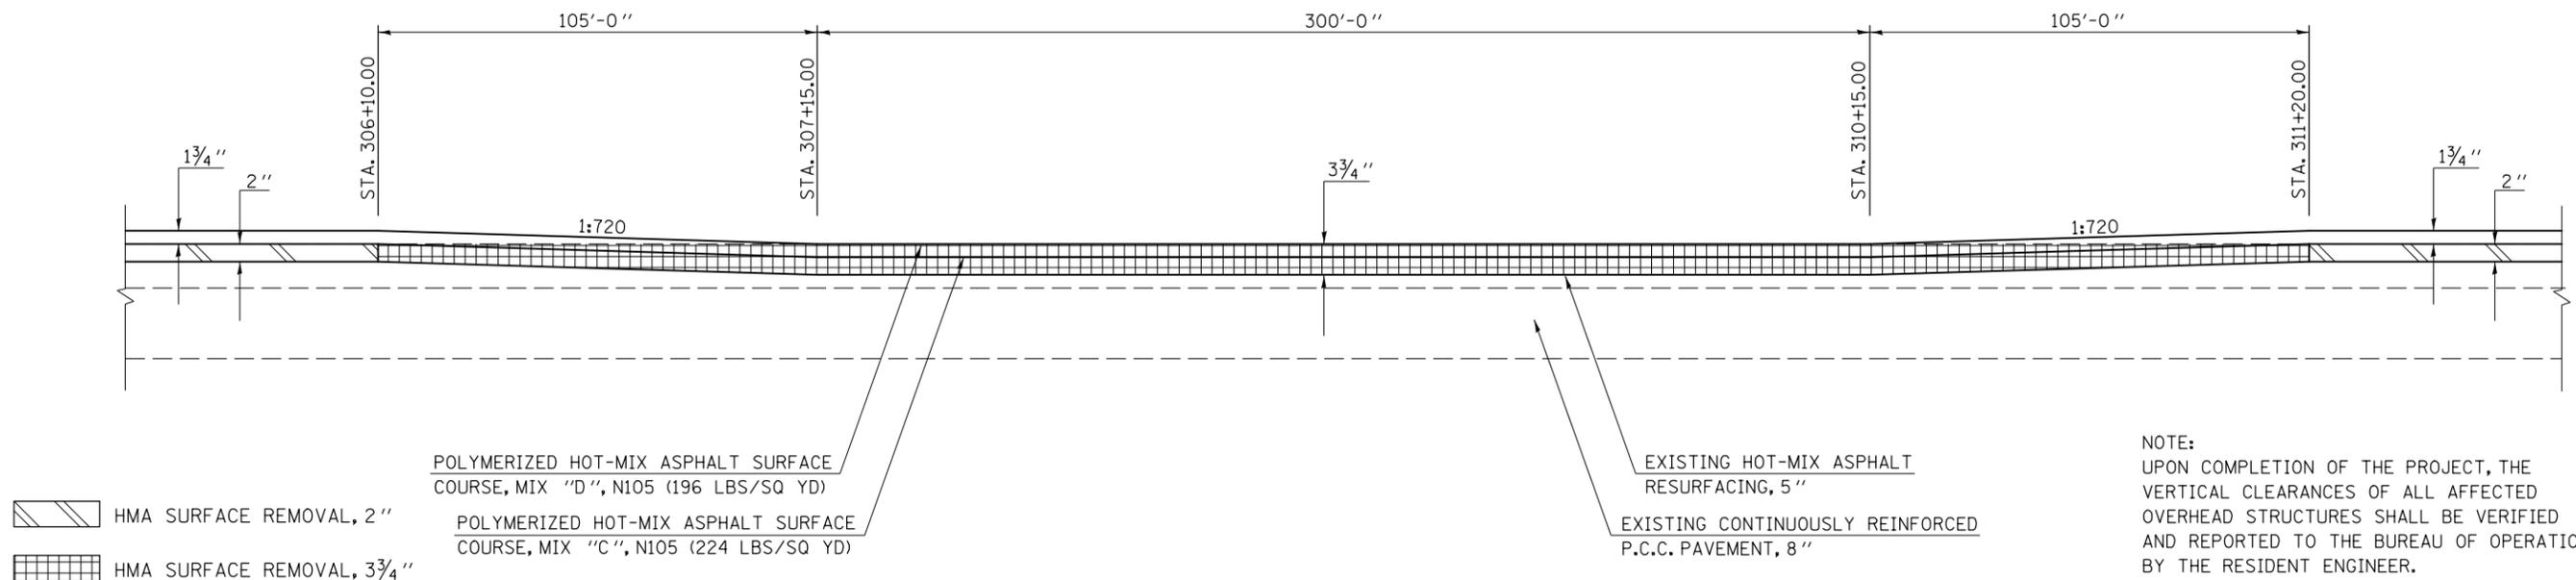

NOTE:  
UPON COMPLETION OF THE PROJECT, THE VERTICAL CLEARANCES OF ALL AFFECTED OVERHEAD STRUCTURES SHALL BE VERIFIED AND REPORTED TO THE BUREAU OF OPERATIONS BY THE RESIDENT ENGINEER.

NOT TO SCALE

FILE NAME =	USER NAME = ppersonbr	DESIGNED - GAE	REVISED -	<b>STATE OF ILLINOIS DEPARTMENT OF TRANSPORTATION</b>	<b>MILLING &amp; PAVING TRANSITION DETAILS</b>			F.A.I. RTE.	SECTION	COUNTY	TOTAL SHEETS	SHEET NO.
	0648-shr-details.dgn	DRAWN - BBP	REVISED -		74	(57-23,57-24)RS-1	MCLEAN	175	152	<b>CONTRACT NO. 70648</b>		
	PLOT SCALE = 40.0000' / in.	CHECKED -	REVISED -		SCALE: NONE			SHEET NO. 11 OF 20 SHEETS			STA. TO STA.	
	PLOT DATE = 8/26/2011	DATE - 06/24/11	REVISED -		FED. ROAD DIST. NO. ILLINOIS FED. AID PROJECT							