

## DETAIL FOR I-74 MILLING & PAVING TRANSITIONS UNDER S.N. 057-0132


NOTE:  
THE VARIOUS PAY ITEMS REPRESENT THE BEST INFORMATION AVAILABLE FOR COMPLETION OF THE DESIGN PLANS PRIOR TO LETTING. VARIATIONS IN LOCATIONS AND LENGTHS MAY OCCUR. ALL MEASUREMENTS SHALL BE FIELD VERIFIED BY THE ENGINEER PRIOR TO CONSTRUCTION.

NOTE:  
UPON COMPLETION OF THE PROJECT, THE VERTICAL CLEARANCES OF ALL AFFECTED OVERHEAD STRUCTURES SHALL BE VERIFIED AND REPORTED TO THE BUREAU OF OPERATIONS BY THE RESIDENT ENGINEER.

### EASTBOUND DRIVING LANE

STATION TO STATION  
305+95.00 TO 311+05.00

NOTE:  
THE TRANSITION AREA TO BE MILLED UNDER THE OVERHEAD STRUCTURE SHALL BE INCLUDED IN THE CONTRACT UNIT PRICE FOR HOT-MIX ASPHALT SURFACE REMOVAL, 1 3/4" AND NO ADDITIONAL COMPENSATION SHALL BE ALLOWED FOR THE VARIABLE THICKNESSES.

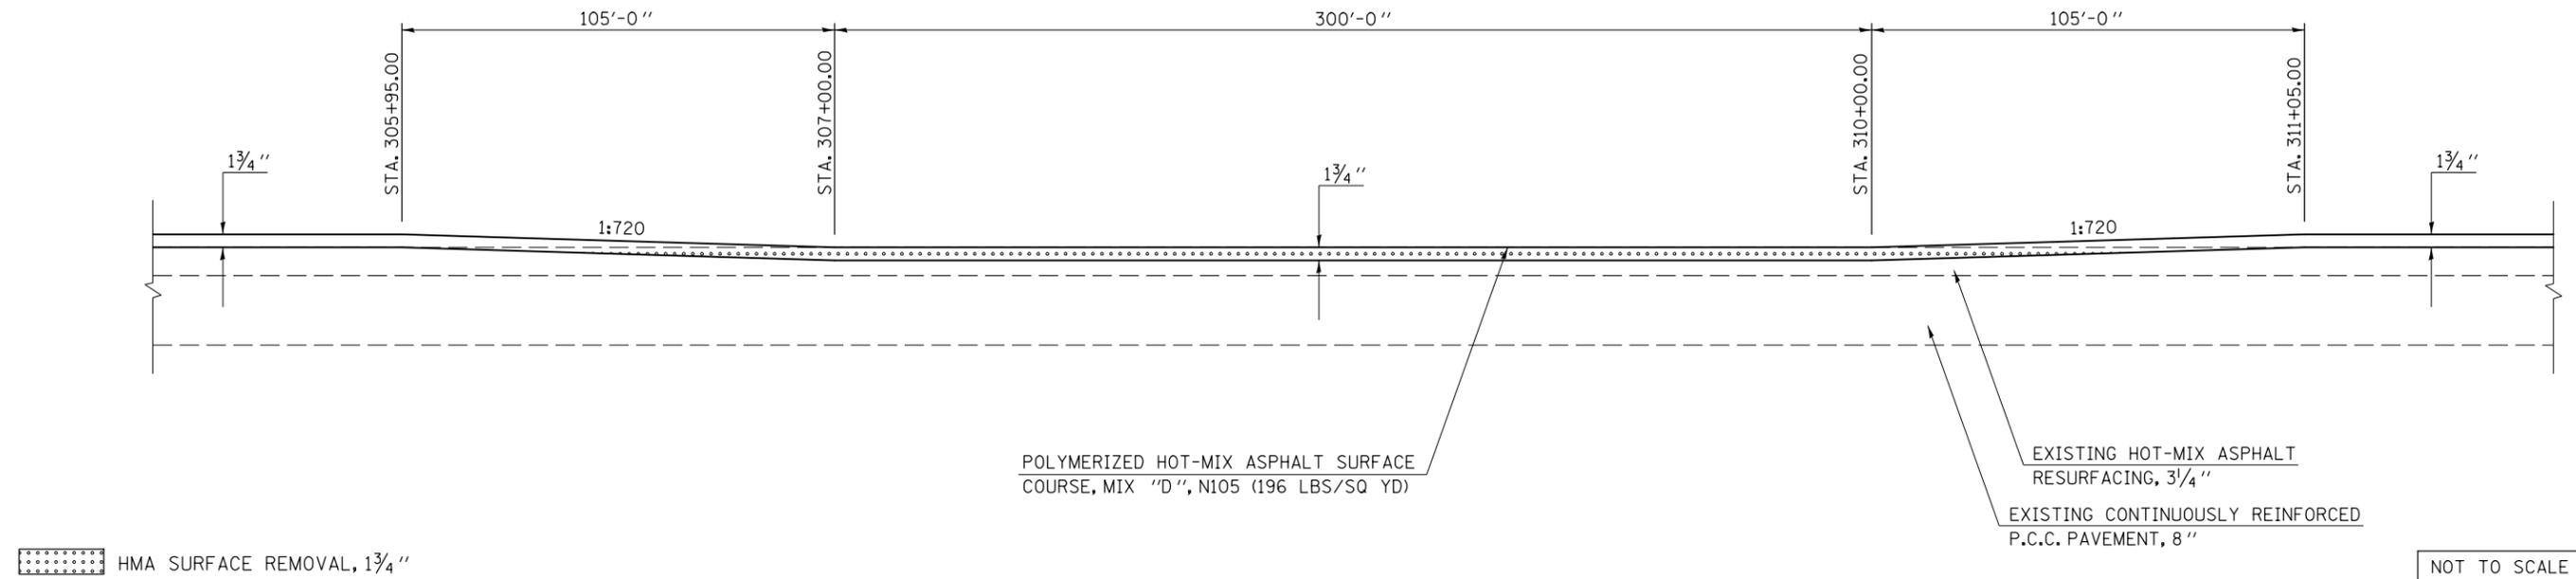

## DETAIL FOR I-74 MILLING & PAVING TRANSITIONS UNDER S.N. 057-0132


NOTE:  
THE VARIOUS PAY ITEMS REPRESENT THE BEST INFORMATION AVAILABLE FOR COMPLETION OF THE DESIGN PLANS PRIOR TO LETTING. VARIATIONS IN LOCATIONS AND LENGTHS MAY OCCUR. ALL MEASUREMENTS SHALL BE FIELD VERIFIED BY THE ENGINEER PRIOR TO CONSTRUCTION.

NOTE:  
UPON COMPLETION OF THE PROJECT, THE VERTICAL CLEARANCES OF ALL AFFECTED OVERHEAD STRUCTURES SHALL BE VERIFIED AND REPORTED TO THE BUREAU OF OPERATIONS BY THE RESIDENT ENGINEER.

### WESTBOUND DRIVING LANE

STATION TO STATION  
306+10.00 TO 311+20.00

NOTE:  
THE TRANSITION AREA TO BE MILLED UNDER THE OVERHEAD STRUCTURE SHALL BE INCLUDED IN THE CONTRACT UNIT PRICE FOR HOT-MIX ASPHALT SURFACE REMOVAL, 1 3/4" AND NO ADDITIONAL COMPENSATION SHALL BE ALLOWED FOR THE VARIABLE THICKNESSES.

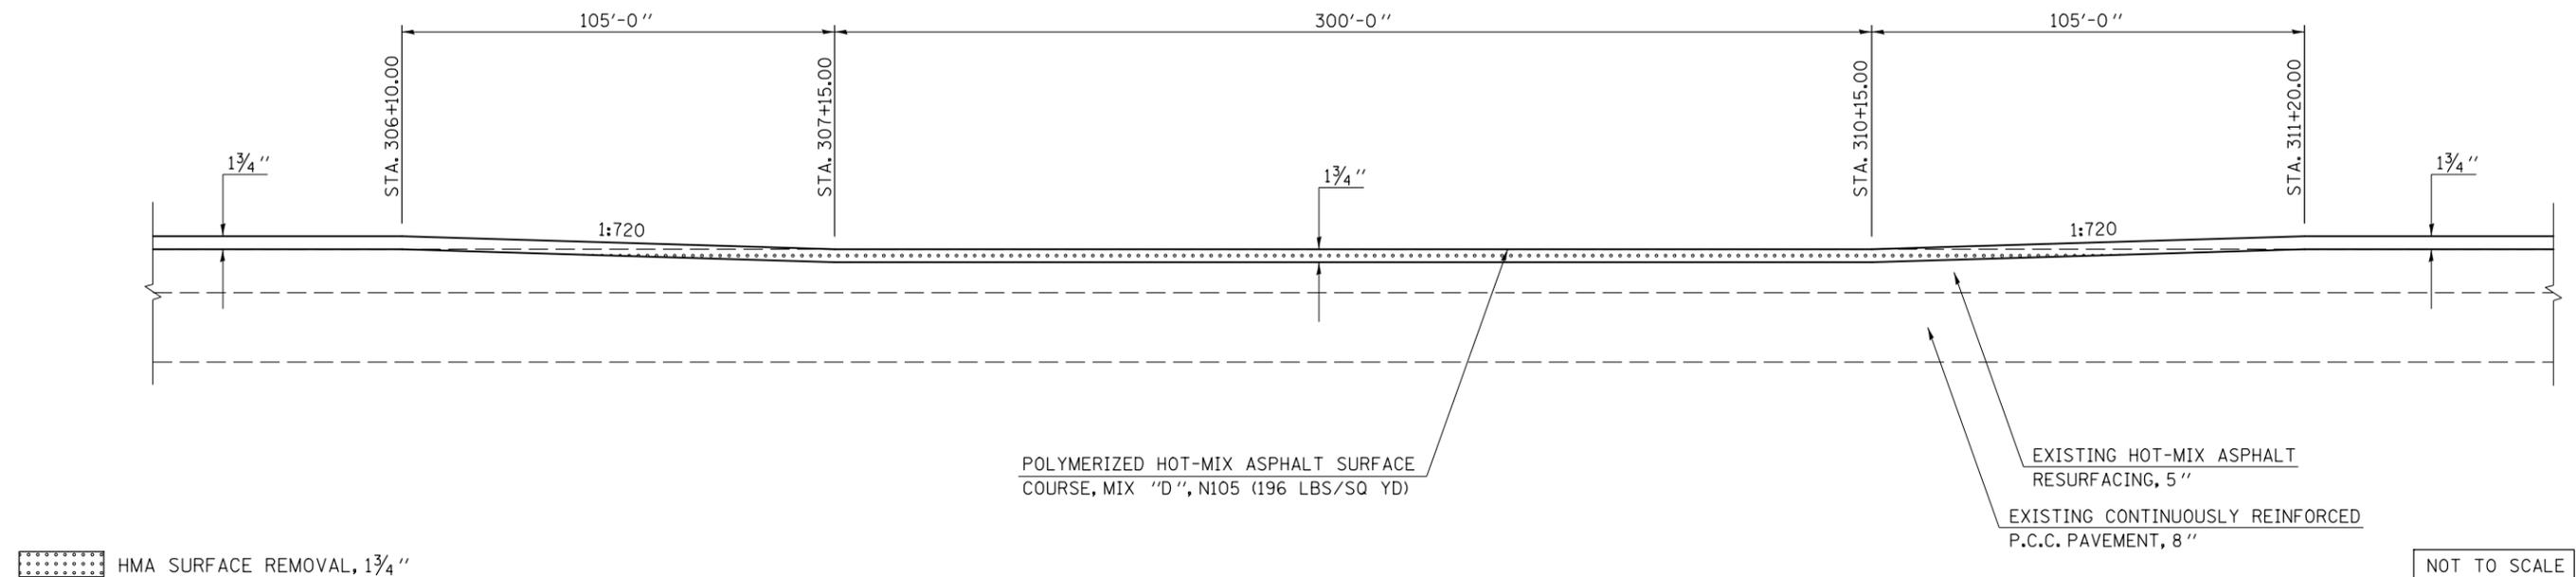

FILE NAME =	USER NAME = piersonbr	DESIGNED - GAE	REVISED -	<b>STATE OF ILLINOIS DEPARTMENT OF TRANSPORTATION</b>	<b>MILLING &amp; PAVING TRANSITION DETAILS</b>			F.A.I. RTE.	SECTION	COUNTY	TOTAL SHEETS	SHEET NO.
ci:\pw\work\p\midot\piersonbr\d0184863\0570648-sh-t-details.dgn		DRAWN - BBP	REVISED -		74	(57-23,57-24)RS-1	MCLEAN	175	153			
PLOT SCALE = 40.0000' / in.		CHECKED -	REVISED -		CONTRACT NO. 70648							
PLOT DATE = 8/26/2011		DATE - 06/24/11	REVISED -		SCALE: NONE	SHEET NO. 12 OF 20 SHEETS	STA. TO STA.	FED. ROAD DIST. NO. ILLINOIS FED. AID PROJECT				