


DETAIL FOR I-74 MILLING & PAVING TRANSITIONS UNDER S.N. 057-0132

EASTBOUND DRIVING & PASSING LANE SHOULDER

STATION TO STATION
305+95.00 311+05.00

NOTE:
THE VARIOUS PAY ITEMS REPRESENT THE BEST INFORMATION AVAILABLE FOR COMPLETION OF THE DESIGN PLANS PRIOR TO LETTING. VARIATIONS IN LOCATIONS AND LENGTHS MAY OCCUR. ALL MEASUREMENTS SHALL BE FIELD VERIFIED BY THE ENGINEER PRIOR TO CONSTRUCTION.

NOTE:
THE TRANSITION AREA TO BE MILLED UNDER THE OVERHEAD STRUCTURE SHALL BE INCLUDED IN THE CONTRACT UNIT PRICE FOR HOT-MIX ASPHALT SURFACE REMOVAL, 1 3/4" AND NO ADDITIONAL COMPENSATION SHALL BE ALLOWED FOR THE VARIABLE THICKNESSES.

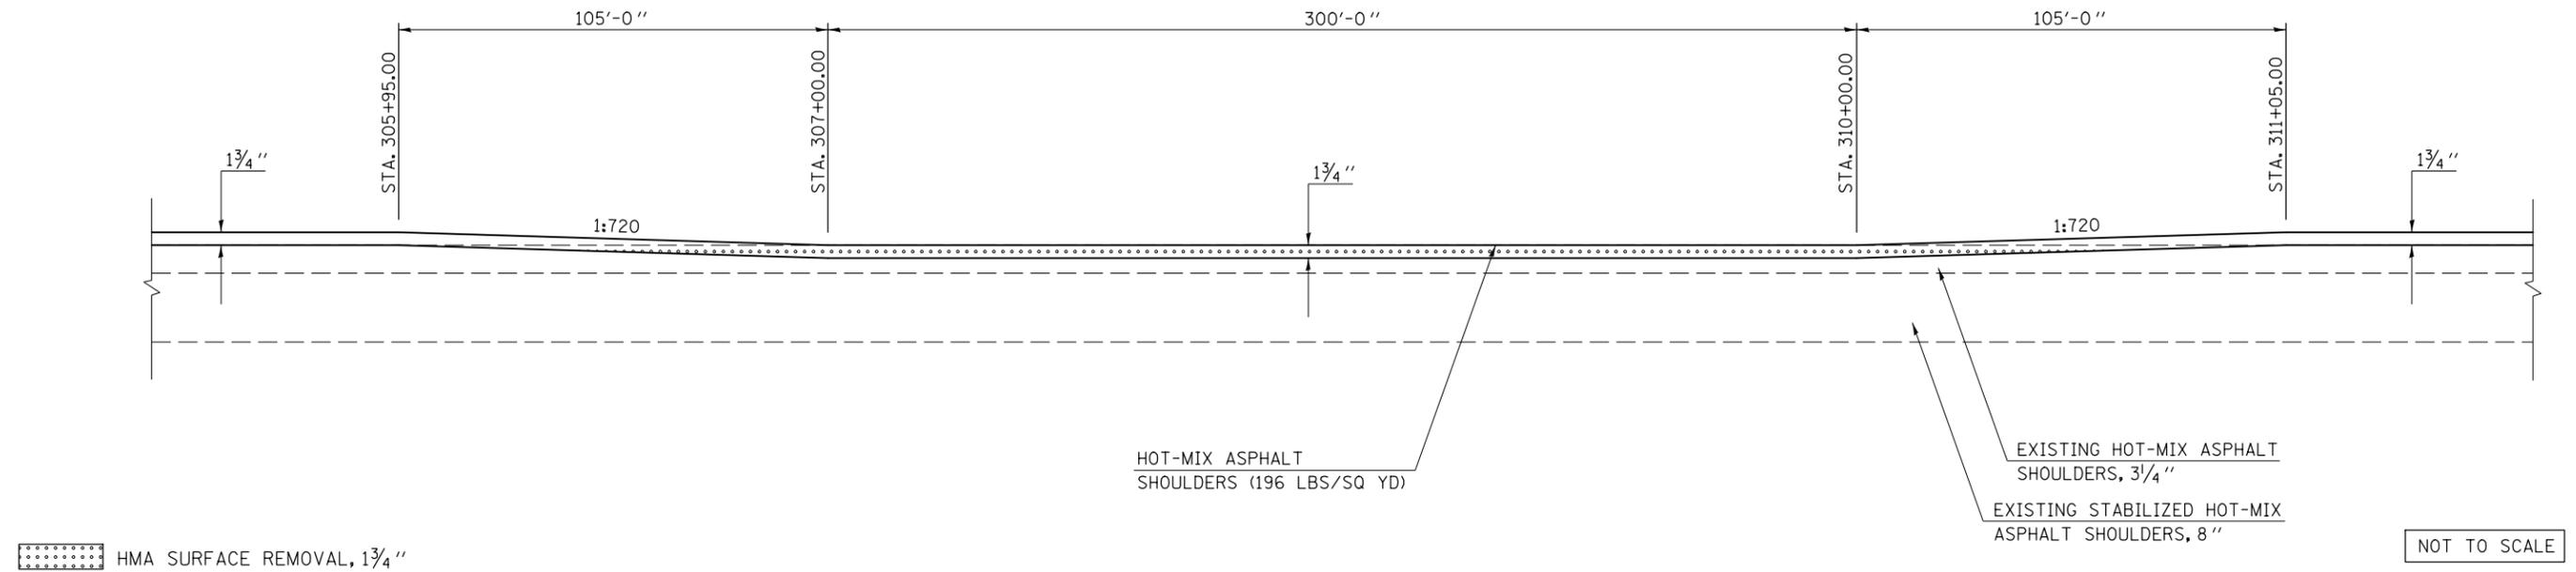


DETAIL FOR I-74 MILLING & PAVING TRANSITIONS UNDER S.N. 057-0132

WESTBOUND DRIVING & PASSING LANE SHOULDER

STATION TO STATION
306+10.00 311+20.00

NOTE:
THE VARIOUS PAY ITEMS REPRESENT THE BEST INFORMATION AVAILABLE FOR COMPLETION OF THE DESIGN PLANS PRIOR TO LETTING. VARIATIONS IN LOCATIONS AND LENGTHS MAY OCCUR. ALL MEASUREMENTS SHALL BE FIELD VERIFIED BY THE ENGINEER PRIOR TO CONSTRUCTION.

NOTE:
THE TRANSITION AREA TO BE MILLED UNDER THE OVERHEAD STRUCTURE SHALL BE INCLUDED IN THE CONTRACT UNIT PRICE FOR HOT-MIX ASPHALT SURFACE REMOVAL, 1 3/4" AND NO ADDITIONAL COMPENSATION SHALL BE ALLOWED FOR THE VARIABLE THICKNESSES.

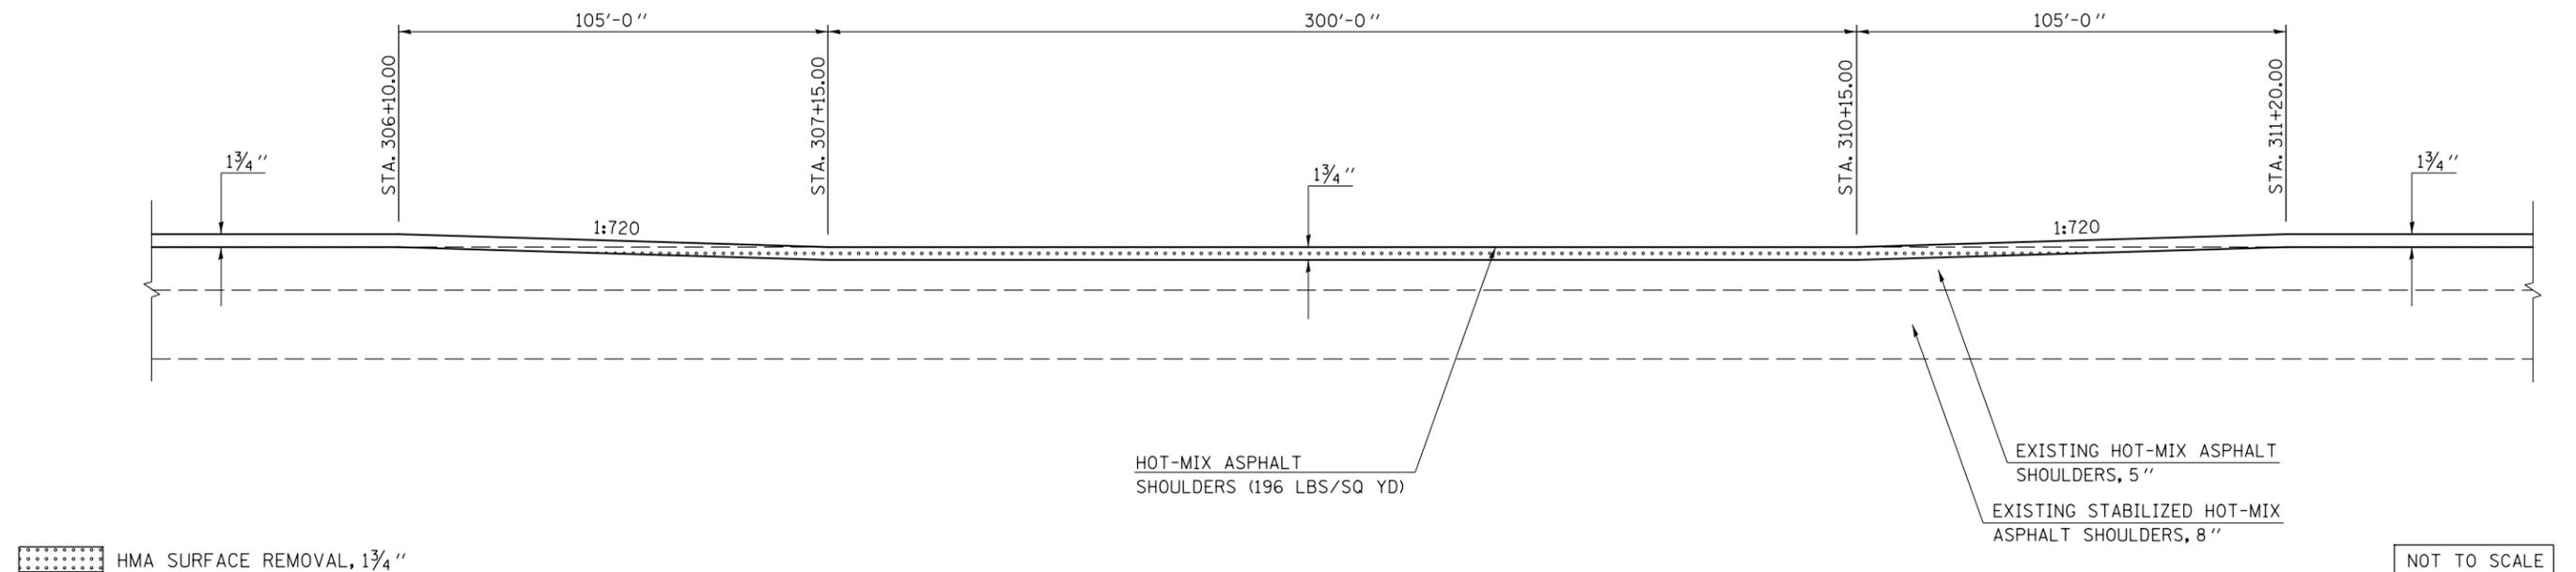

FILE NAME =	USER NAME = ppersonbr	DESIGNED - GAE	REVISED -	STATE OF ILLINOIS DEPARTMENT OF TRANSPORTATION	MILLING & PAVING TRANSITION DETAILS			F.A.I. RTE.	SECTION	COUNTY	TOTAL SHEETS	SHEET NO.
ci:\pw\work\p\midot\ppersonbr\d0184863\0570648-sh-t-details.dgn		DRAWN - BBP	REVISED -		74	(57-23,57-24)RS-1	MCLEAN	175	154			
PLOT SCALE = 40.0000' / in.		CHECKED -	REVISED -		CONTRACT NO. 70648							
PLOT DATE = 8/26/2011		DATE - 06/24/11	REVISED -		ILLINOIS FED. AID PROJECT							
				SCALE: NONE	SHEET NO. 13 OF 20 SHEETS	STA. TO STA.						